

# **Board of Adjustment** **Notification Plan for** **Case No A-23-10300257**




- San Antonio City Limits
- Subject Property
- 200' Notification Boundary
- Council District: 1

1 inch equals 100 feet

"NOT TO SCALE,  
 FOR ILLUSTRATIVE PURPOSES ONLY"

Development Services Department  
 City of San Antonio



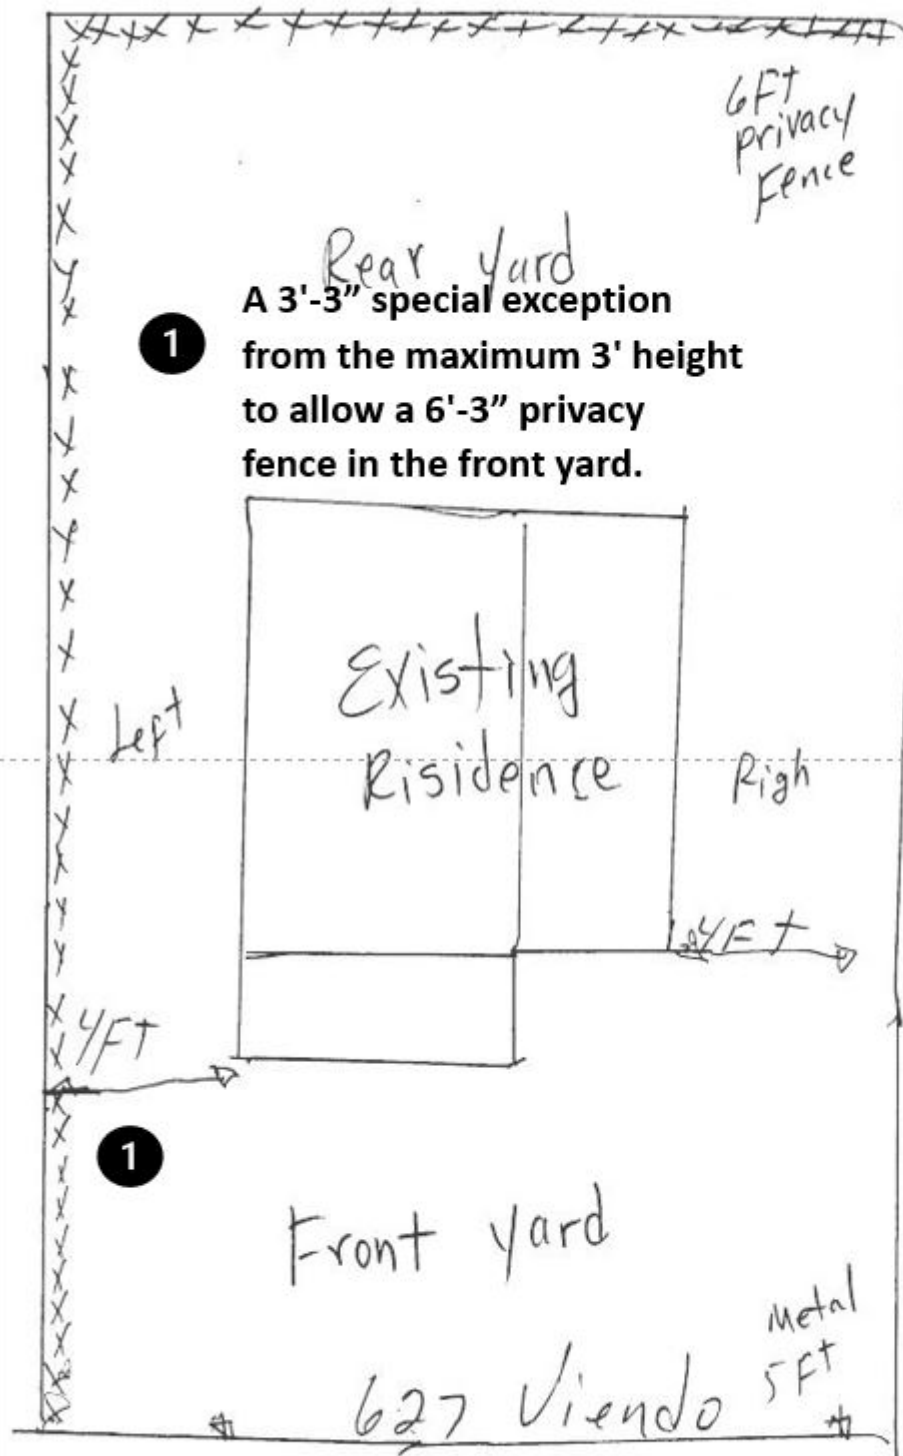

**VIENDO STREET**

**BOA-23-1030257**

627 Viendo Street



Fence Height





Fence in front yard



Alternate View of Fence





Surrounding Area



Surrounding Area

