

Board of Adjustment
Notification Plan for
Case No A-23-10300258




- San Antonio City Limits ■■■■■
- Subject Property ■■■■■
- 200' Notification Boundary - - - - -
- Council District: 1

1 inch equals 100 feet

**"NOT TO SCALE,
 FOR ILLUSTRATIVE PURPOSES ONLY"**

Development Services Department
 City of San Antonio

Site Plan

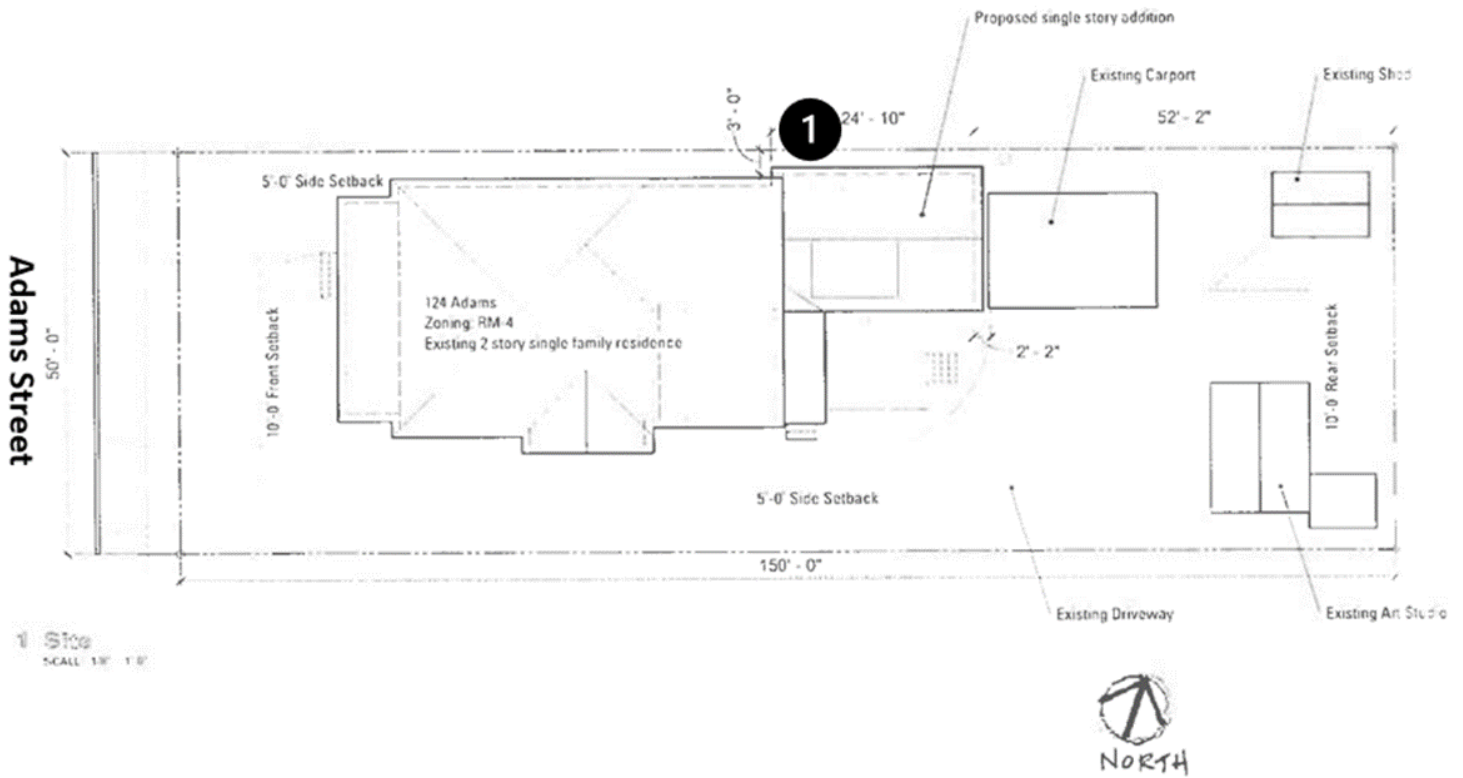

1

A request for a 3' variance from the minimum 5' side setback requirement to allow a 2' side setback.

BOA-23-10300258

124 Adams Street



Current Enclosure



Side Setback



Surrounding Area



Surrounding Area

