

Board of Adjustment
Notification Plan for
Case No A-23-10300260




- San Antonio City Limits
- Subject Property
- 200' Notification Boundary
- Council District: 1



1 inch equals 100 feet
 "NOT TO SCALE,
 FOR ILLUSTRATIVE PURPOSES ONLY"
 Development Services Department
 City of San Antonio

Site Plan

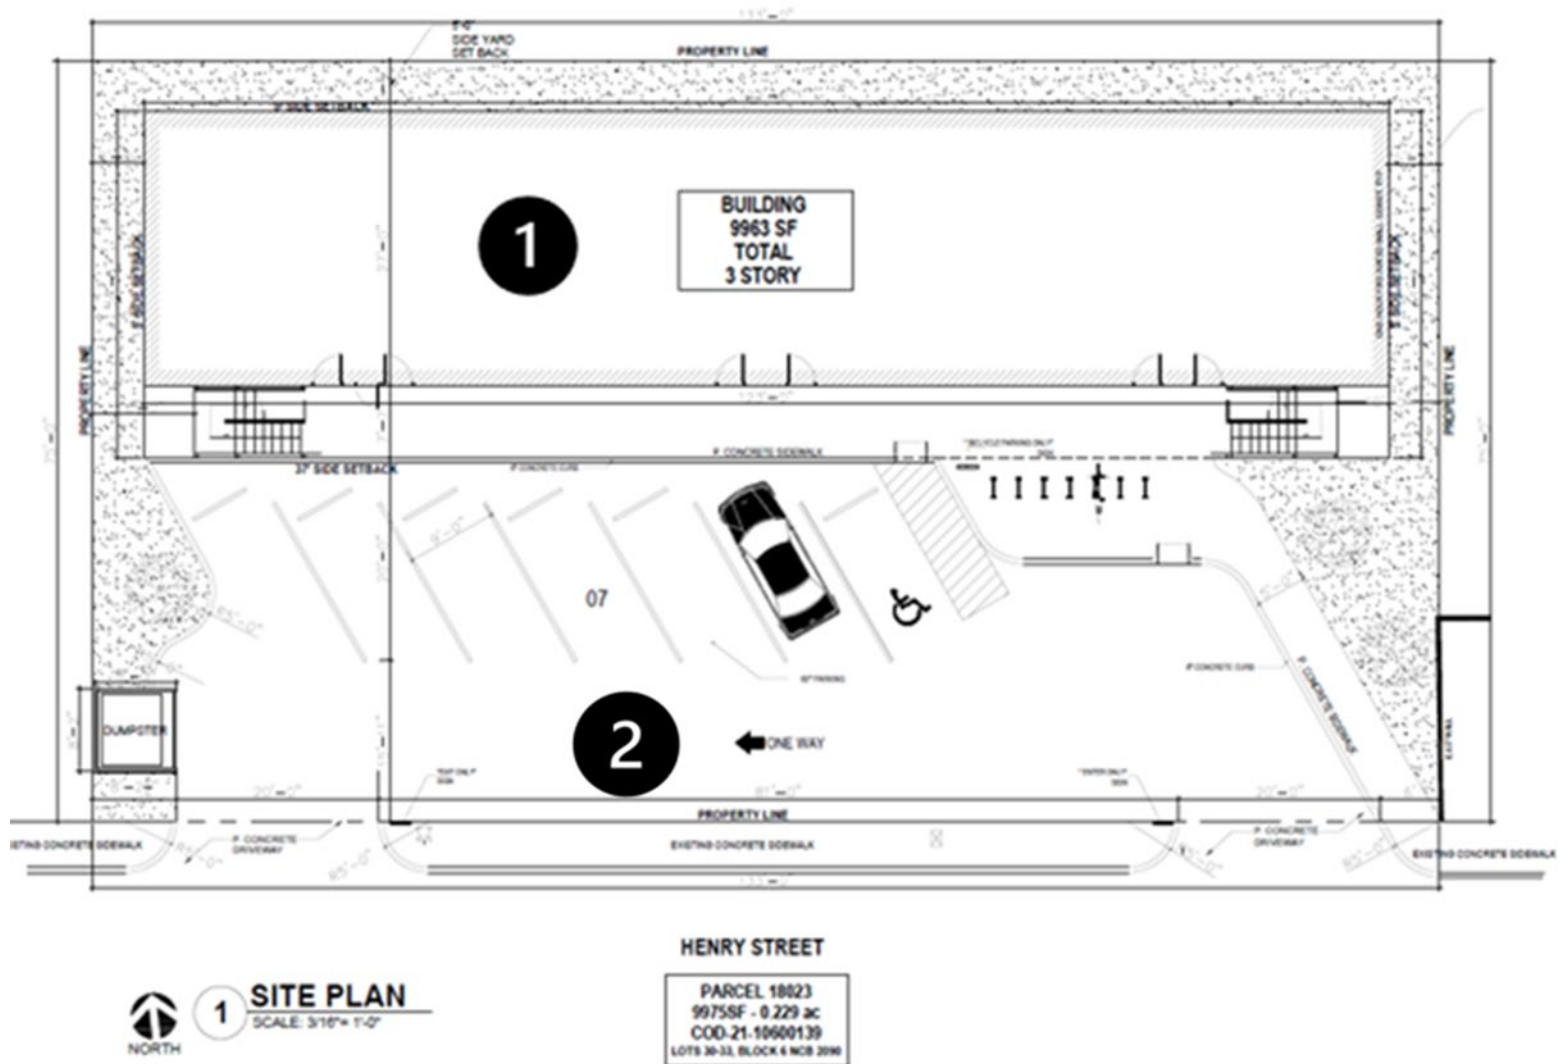

- 1** A request for a half story variance from the maximum 2.5 stories, to allow a structure with 3 stories.
- 2** a 10-parking space variance from the required 17 parking spaces to allow development with 7 parking spaces.

BOA-23-10300260

315 Henry Street



Alternate View



Surrounding Area



Surrounding Area

