



Site Plan for 3314 N St Mary's St  
Case #194  
Conditional Use Parking Lot  
NC-RIO-1

From: "NC" Neighborhood Commercial  
To: "NC CD" Neighborhood Commercial  
with a Conditional Use for a Parking Lot

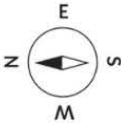

8' wood picket fence on back side  
6' wood picket fence on right side  
4' black steel tube fence on N St Marys front and E Huisache left side

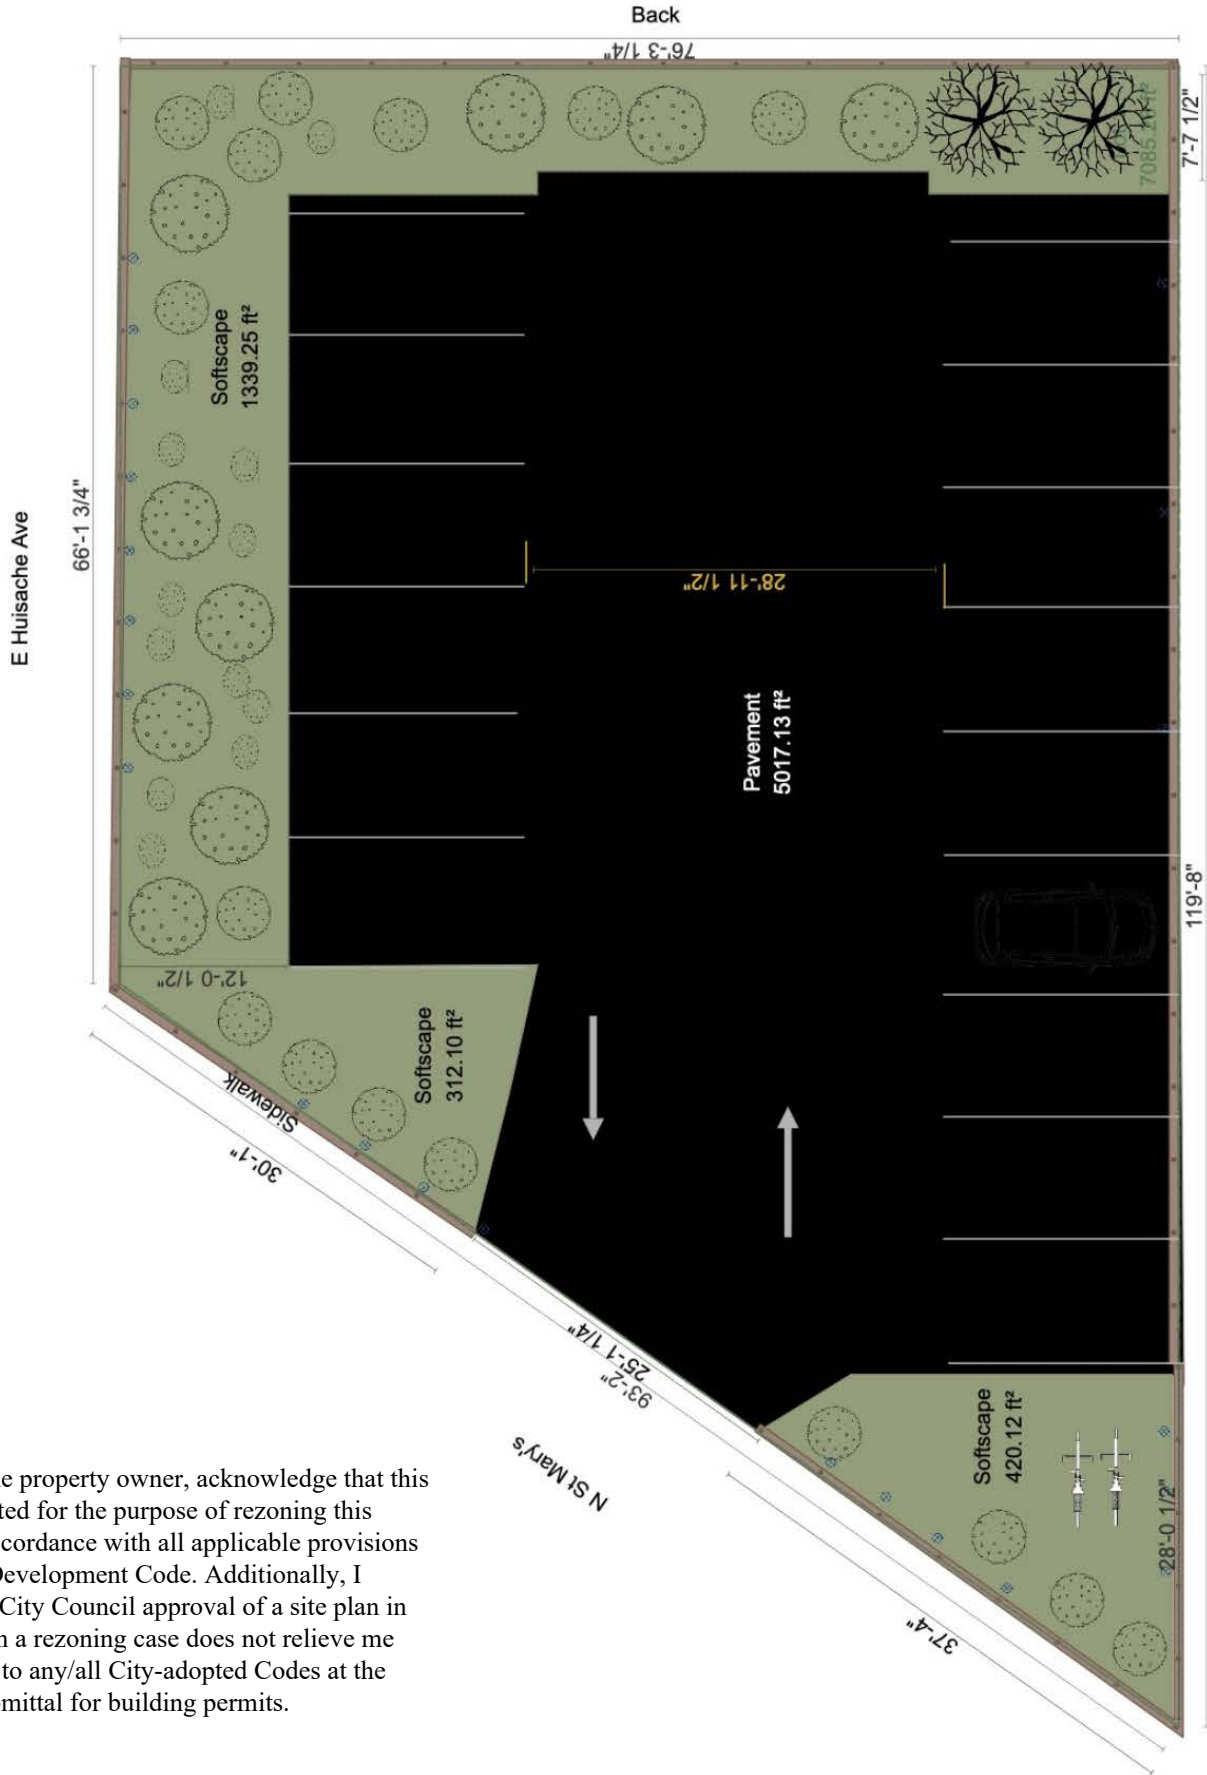

I, Colin Bass, the property owner, acknowledge that this site plan submitted for the purpose of rezoning this property is in accordance with all applicable provisions of the Unified Development Code. Additionally, I understand that City Council approval of a site plan in conjunction with a rezoning case does not relieve me from adherence to any/all City-adopted Codes at the time of plan submittal for building permits.