

Board of Adjustment **Notification Plan for** **Case No A-22-10300007**




San Antonio City Limits

Subject Property

200' Notification Boundary

Council District: 1

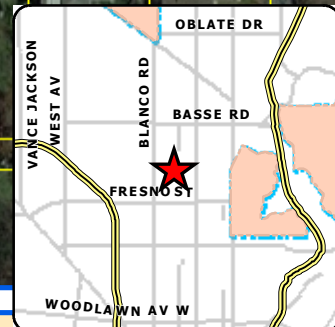

1 inch equals 100 feet

"NOT TO SCALE,
FOR ILLUSTRATIVE PURPOSES ONLY"

Development Services Department
City of San Antonio


PLOT PLAN
FOR BUILDING PERMITS

Address: 426 WEST MARIPOSA

Lot: 6

Block: 10

NCB: 9123

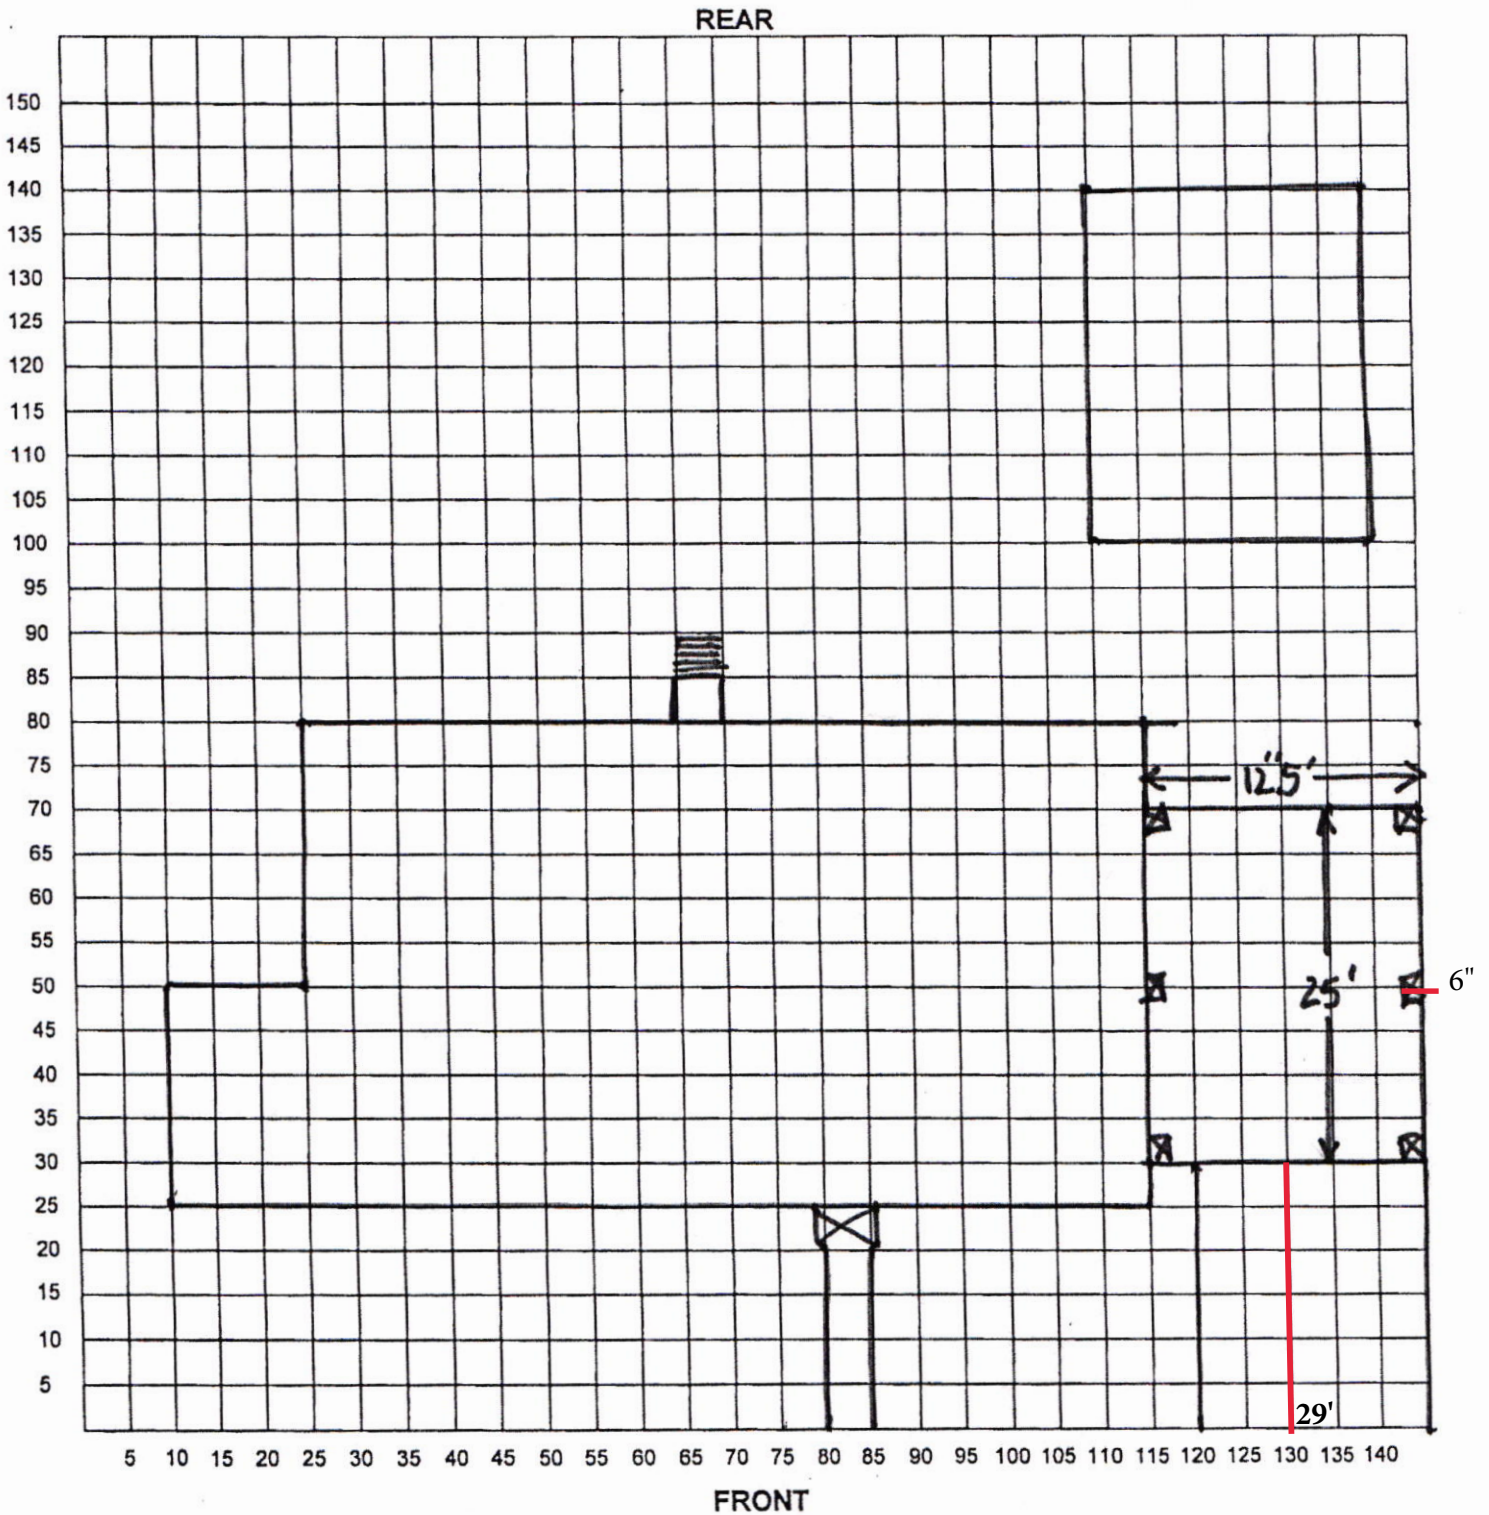

I certify that the above plot plan shows all improvements on this property and that there will be no construction over easements. I also certify that I will build in compliance with the UDC and the 2015 IRC.

Date: 12-15-2021

Signature of Applicant: *Jamir*

BOA-22-10300007

Subject Property: 426 West Mariposa



Side property line



Interior of carport



Side of carport



Surrounding area



Surrounding area

