

Board of Adjustment
Notification Plan for
Case No A-21-10300121



- San Antonio City Limits 
- Subject Property 
- 200' Notification Boundary 
- Council District: 9



1 inch equals 100 feet
 "NOT TO SCALE,
 FOR ILLUSTRATIVE PURPOSES ONLY"
 Development Services Department
 City of San Antonio

Site Plan

PLOT (SITE) PLAN


(SAMPLE ONLY)

Address: 510 Prinz Dr

Lot: 14

Block: 5

NCB: 13578

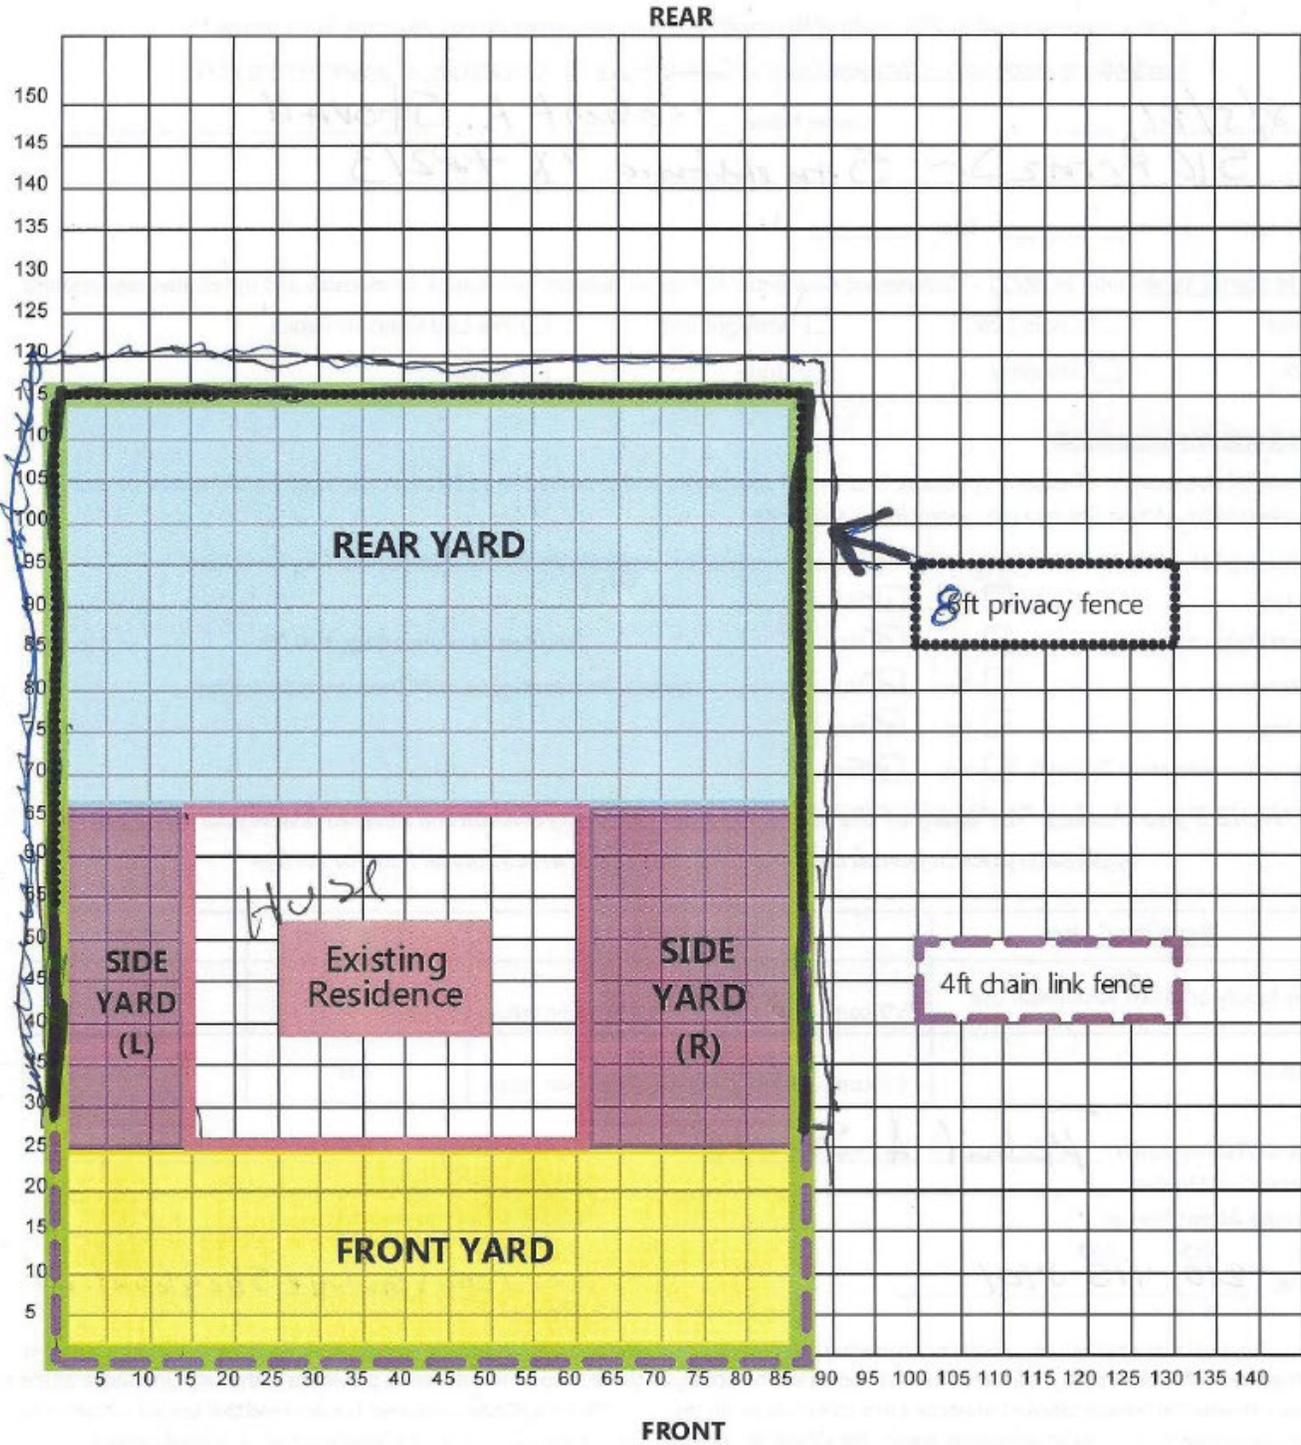

BOA-21-10300121

Subject Property: 510 Prinz



Front of Property



8 Foot Fence



8 Foot Fence



Elevation Difference




Elevation Difference



8 Foot Fence



Fence

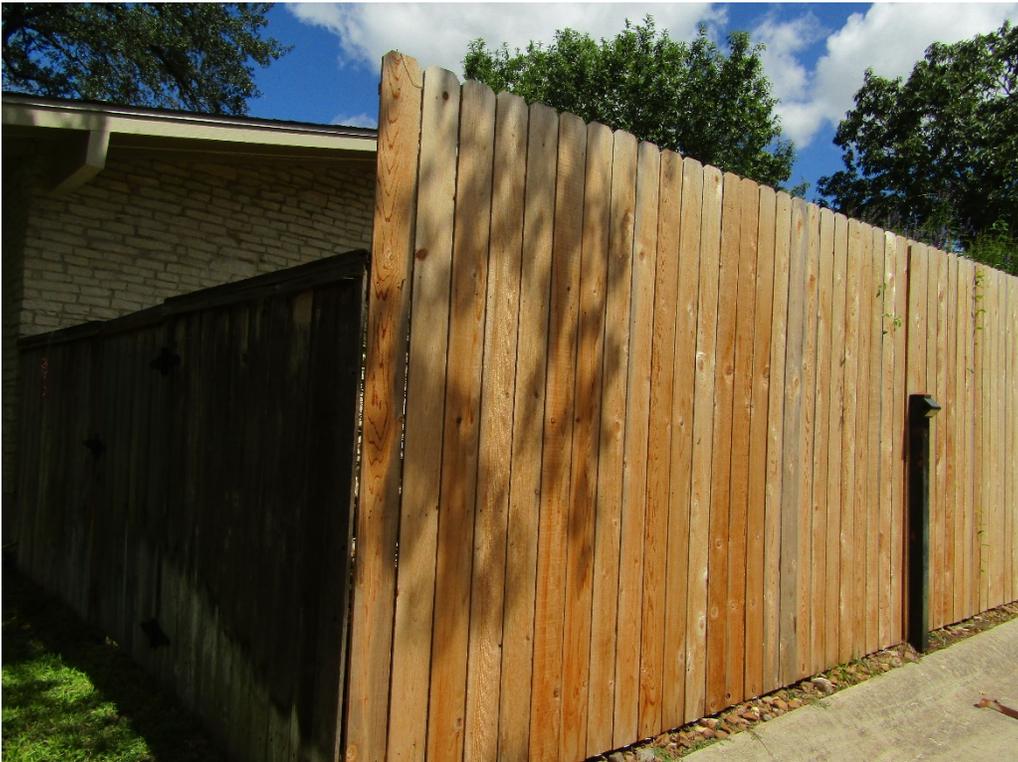

Left Rear of Property



Right Side of Property (Rear)



Surrounding Area



Surrounding Area



Surrounding Area

