


1 inch equals 100 feet

Board of Adjustment **Notification Plan for** **Case No A-21-10300114**

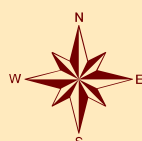

San Antonio City Limits



Subject Property



200' Notification Boundary




Council District: 7/1

"NOT TO SCALE,
FOR ILLUSTRATIVE PURPOSES ONLY"

Development Services Department
City of San Antonio

Site Plan

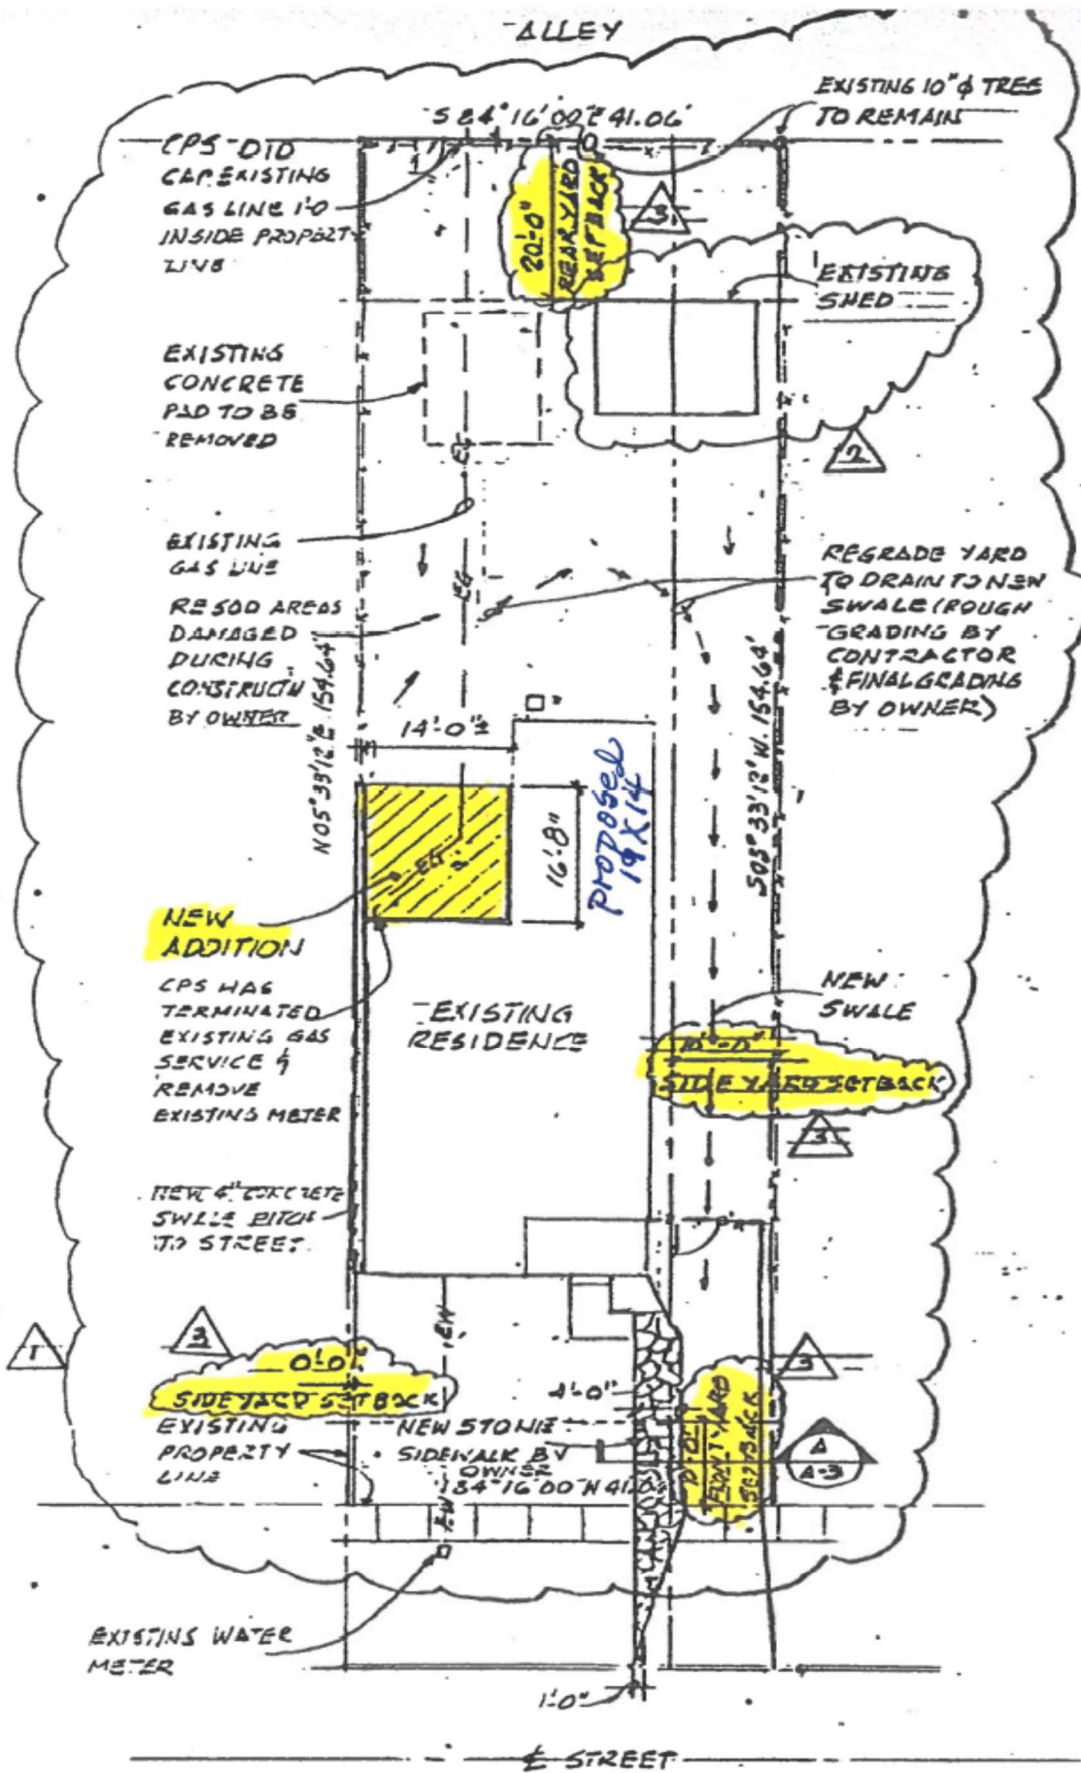

EXN
PRO

64'-1 1/8"

BOA-21-10300114

Subject Property: 1713 West Mulberry Avenue



Rear of Property




Fence Line




Rear of Existing Structure



Property Line

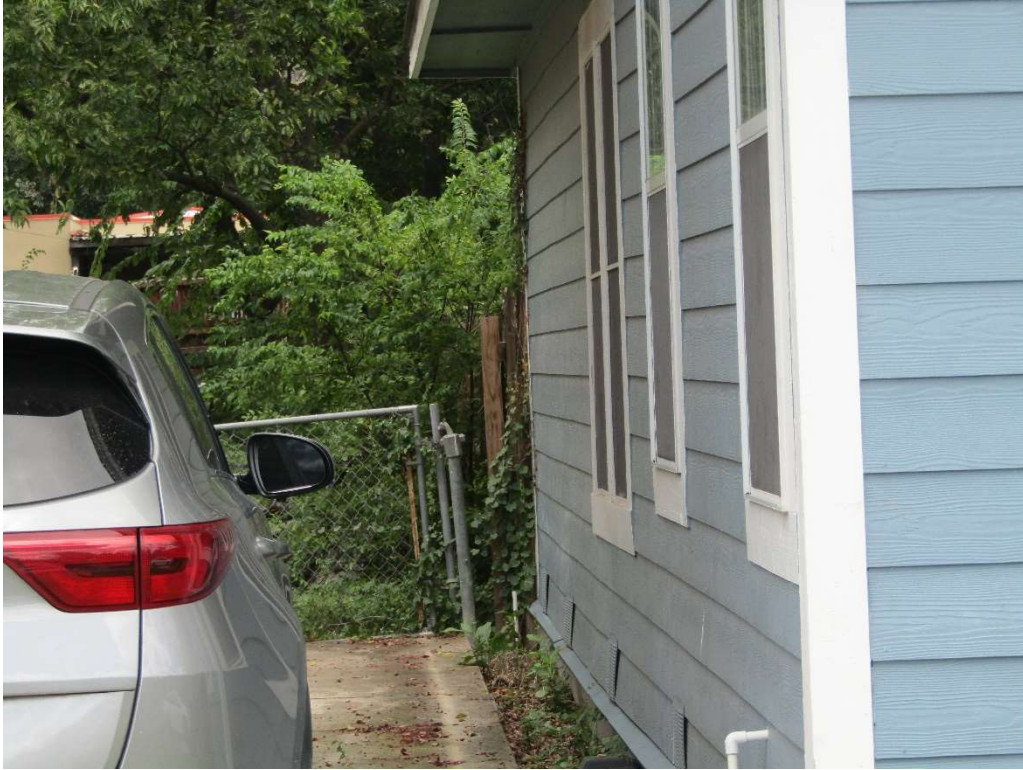

Property Line

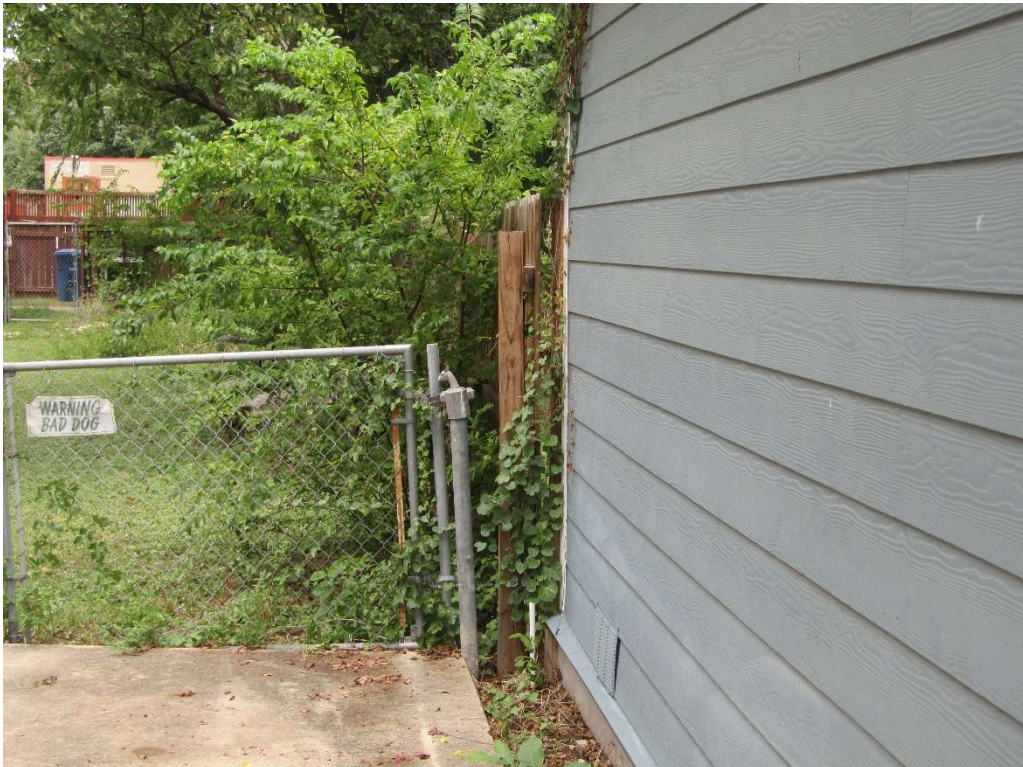

Detached Structure 2" 2"



Side of Structure



Rain Gutters on Accessory Structure



Surrounding Areas



Surrounding Areas

