

1 inch equals 250 feet

Board of Adjustment **Notification Plan for** **Case No A-21-10300119**




San Antonio City Limits
 Subject Property
 200' Notification Boundary
 Council District: 5



"NOT TO SCALE,
 FOR ILLUSTRATIVE PURPOSES ONLY"

Development Services Department
 City of San Antonio

Site Plan

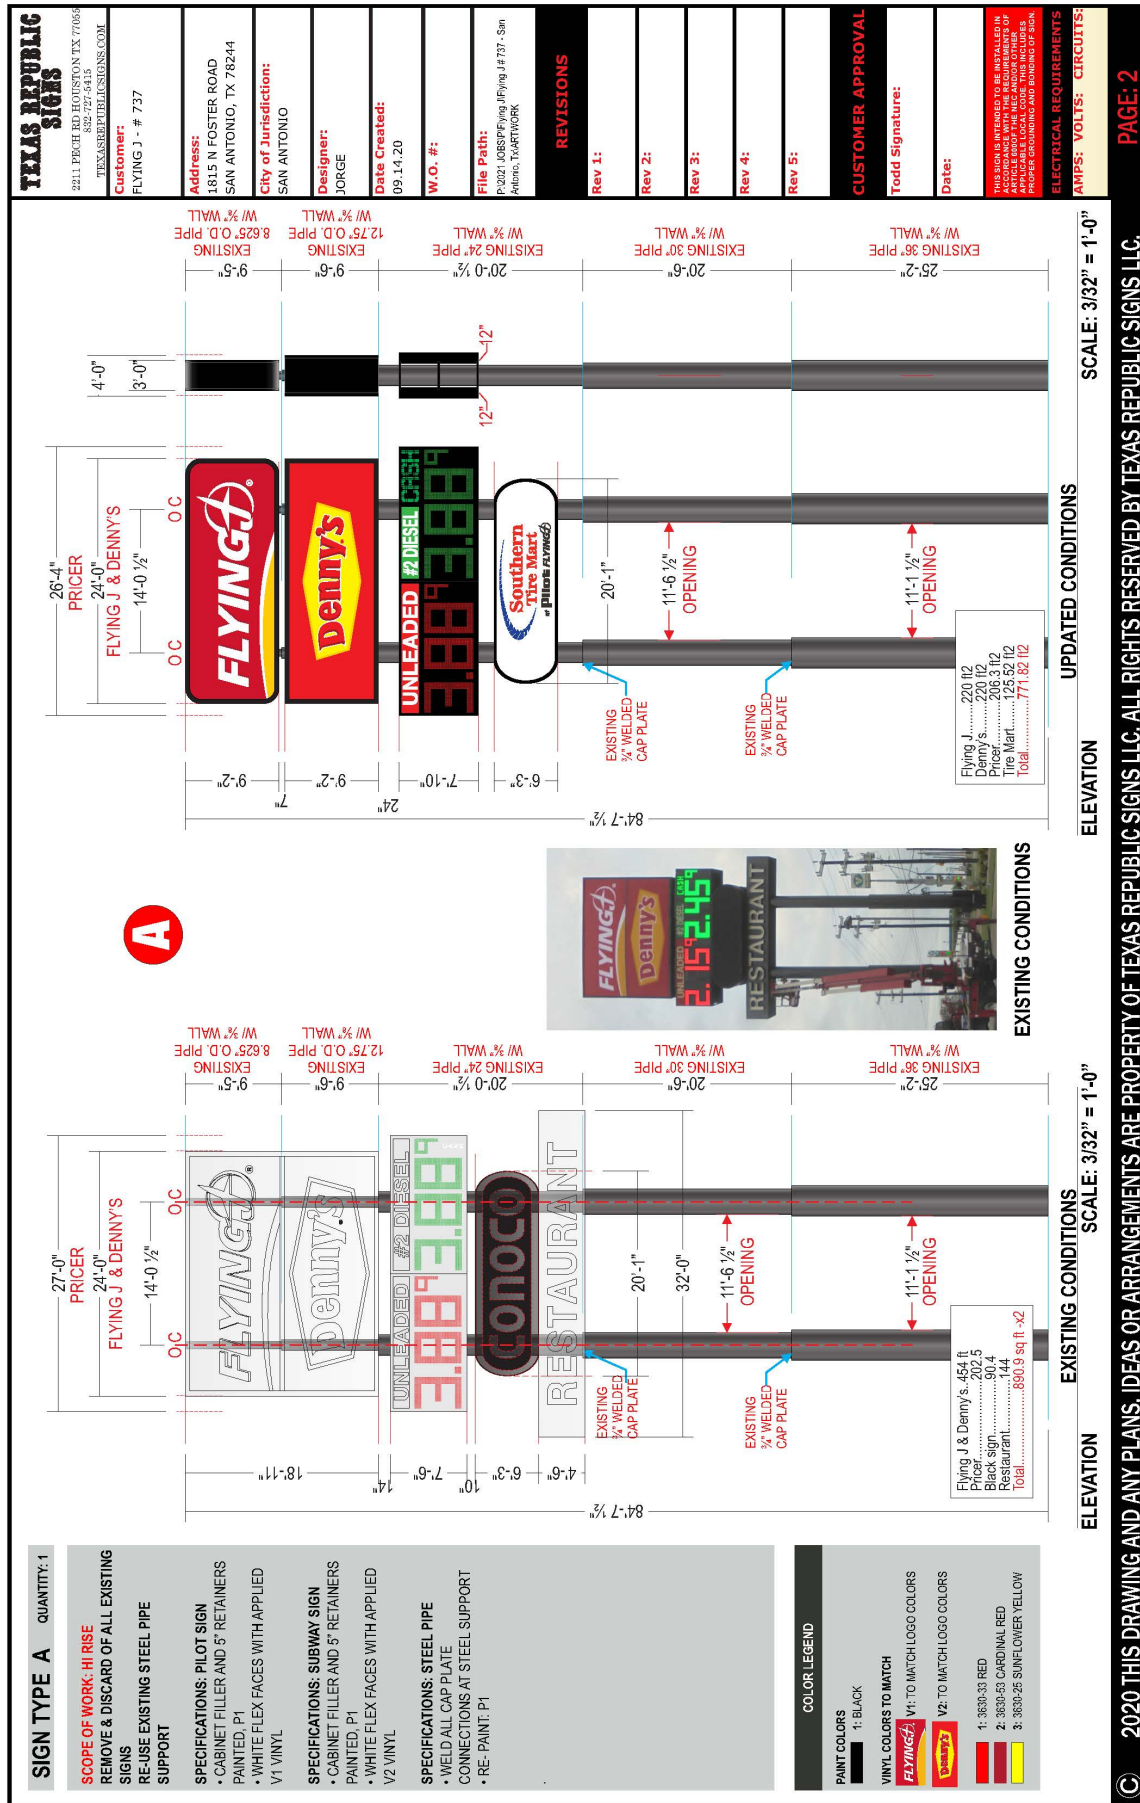

BOA-21-10300119

Subject Property: 1815 North Foster Road



Subject Property



Subject Property



Surrounding Area



Surrounding Area



Surrounding Area



Surrounding Area

