



# **Board of Adjustment** **Notification Plan for** **Case No A-21-10300128**



San Antonio City Limits




Subject Property



200' Notification Boundary



Council District: 5

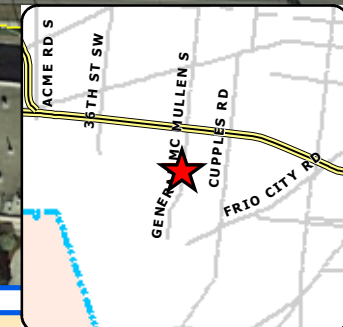


1 inch equals 125 feet

"NOT TO SCALE,  
 FOR ILLUSTRATIVE PURPOSES ONLY"

Development Services Department  
 City of San Antonio



Site Plan

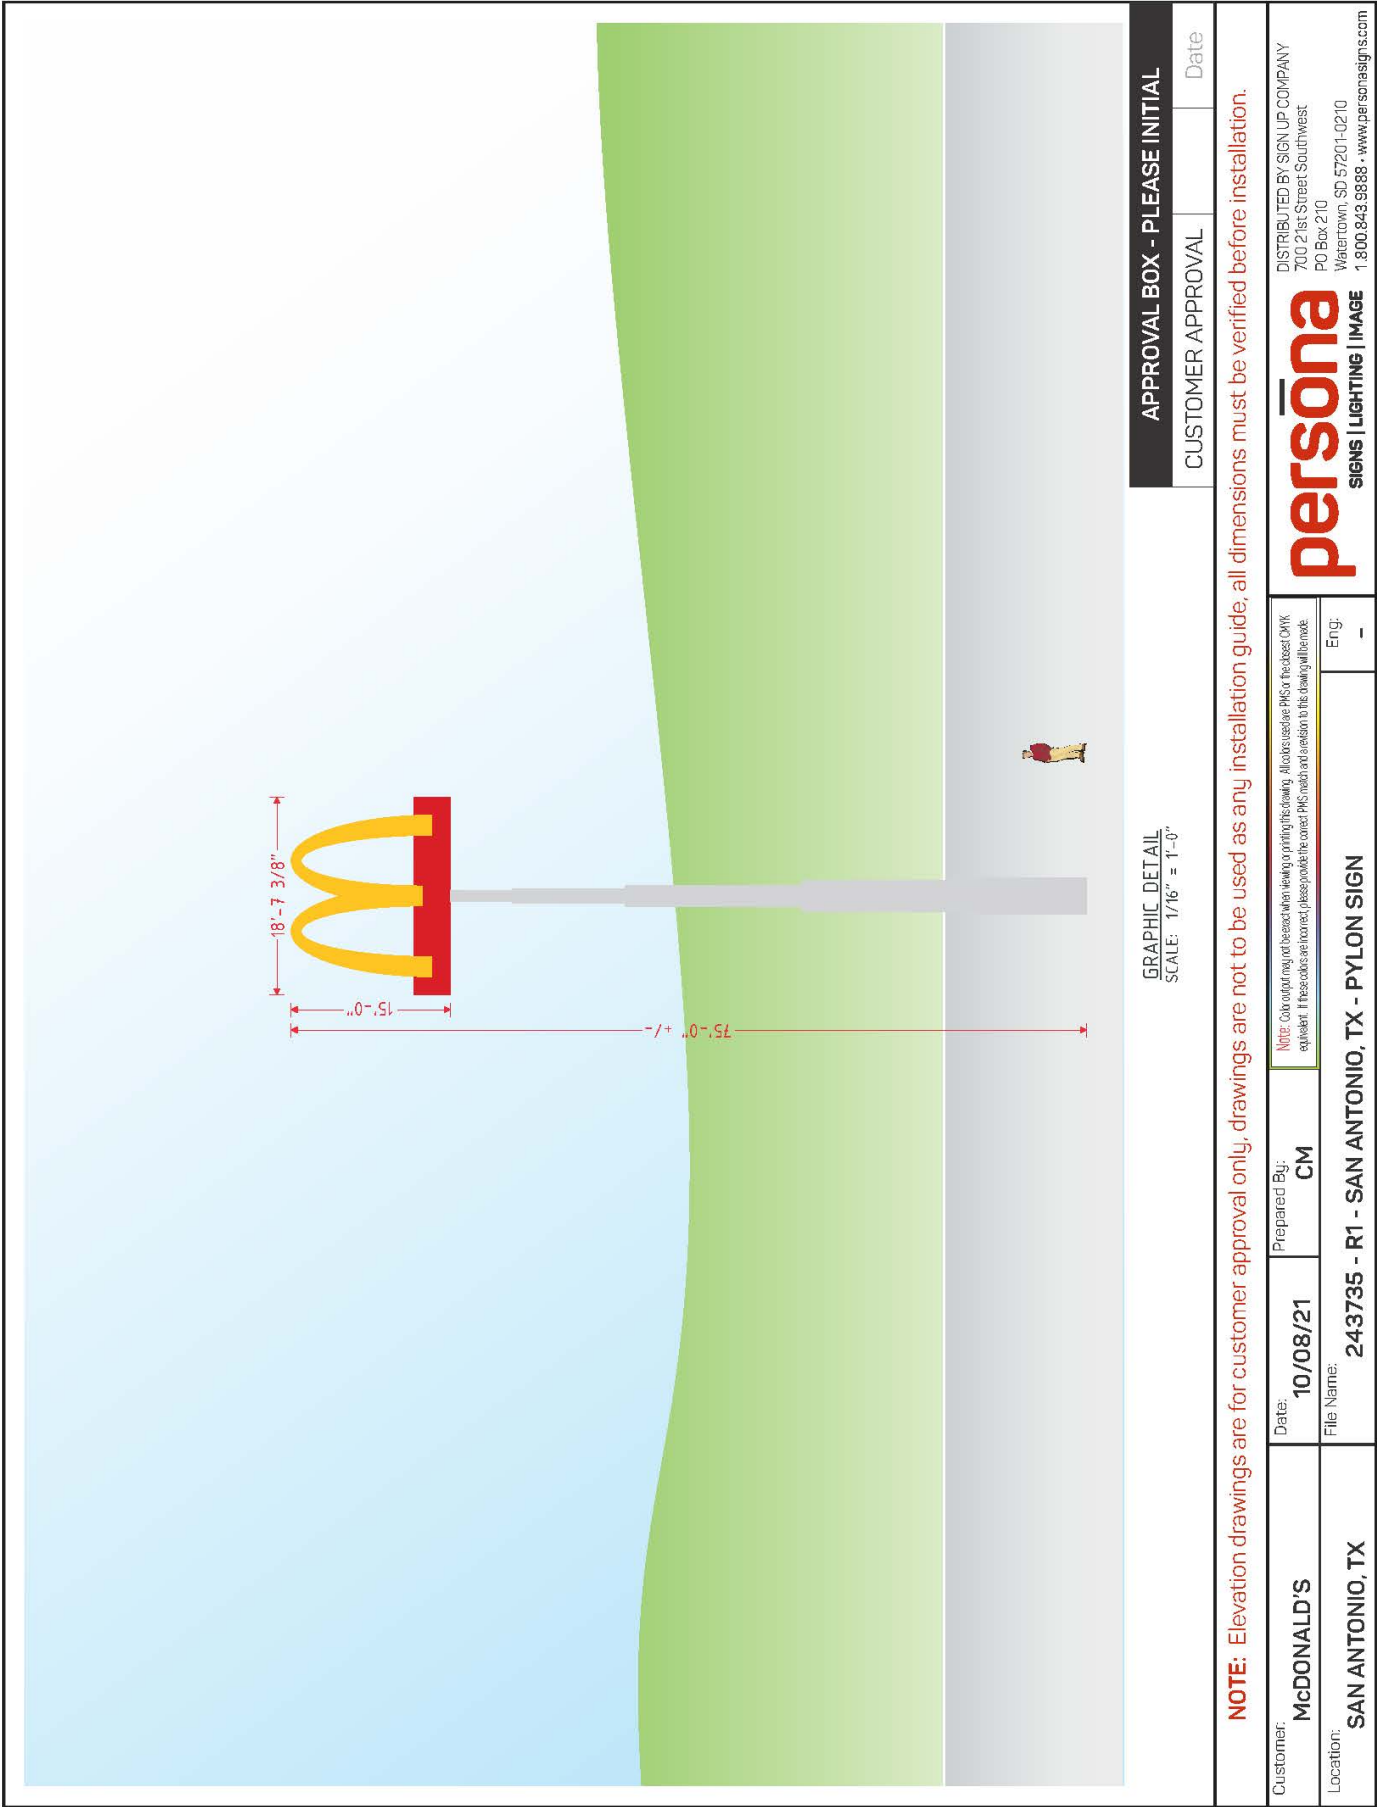

**BOA-21-10300128**

**Subject Property: 1846 South General McMullen**



**Subject Property**





**Surrounding Area**



**Surrounding Area**





**Surrounding Area**



**Surrounding Area**

