


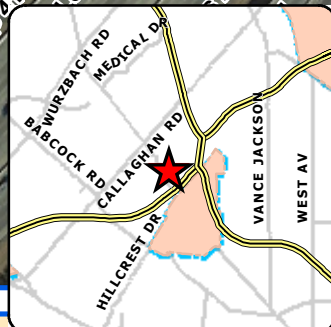

# **Board of Adjustment** **Notification Plan for** **Case No A-21-10300130**



San Antonio City Limits  
 Subject Property  
 200' Notification Boundary  
 Council District: 7




1 inch equals 250 feet

"NOT TO SCALE,  
 FOR ILLUSTRATIVE PURPOSES ONLY"

Development Services Department  
 City of San Antonio



# Site Plan

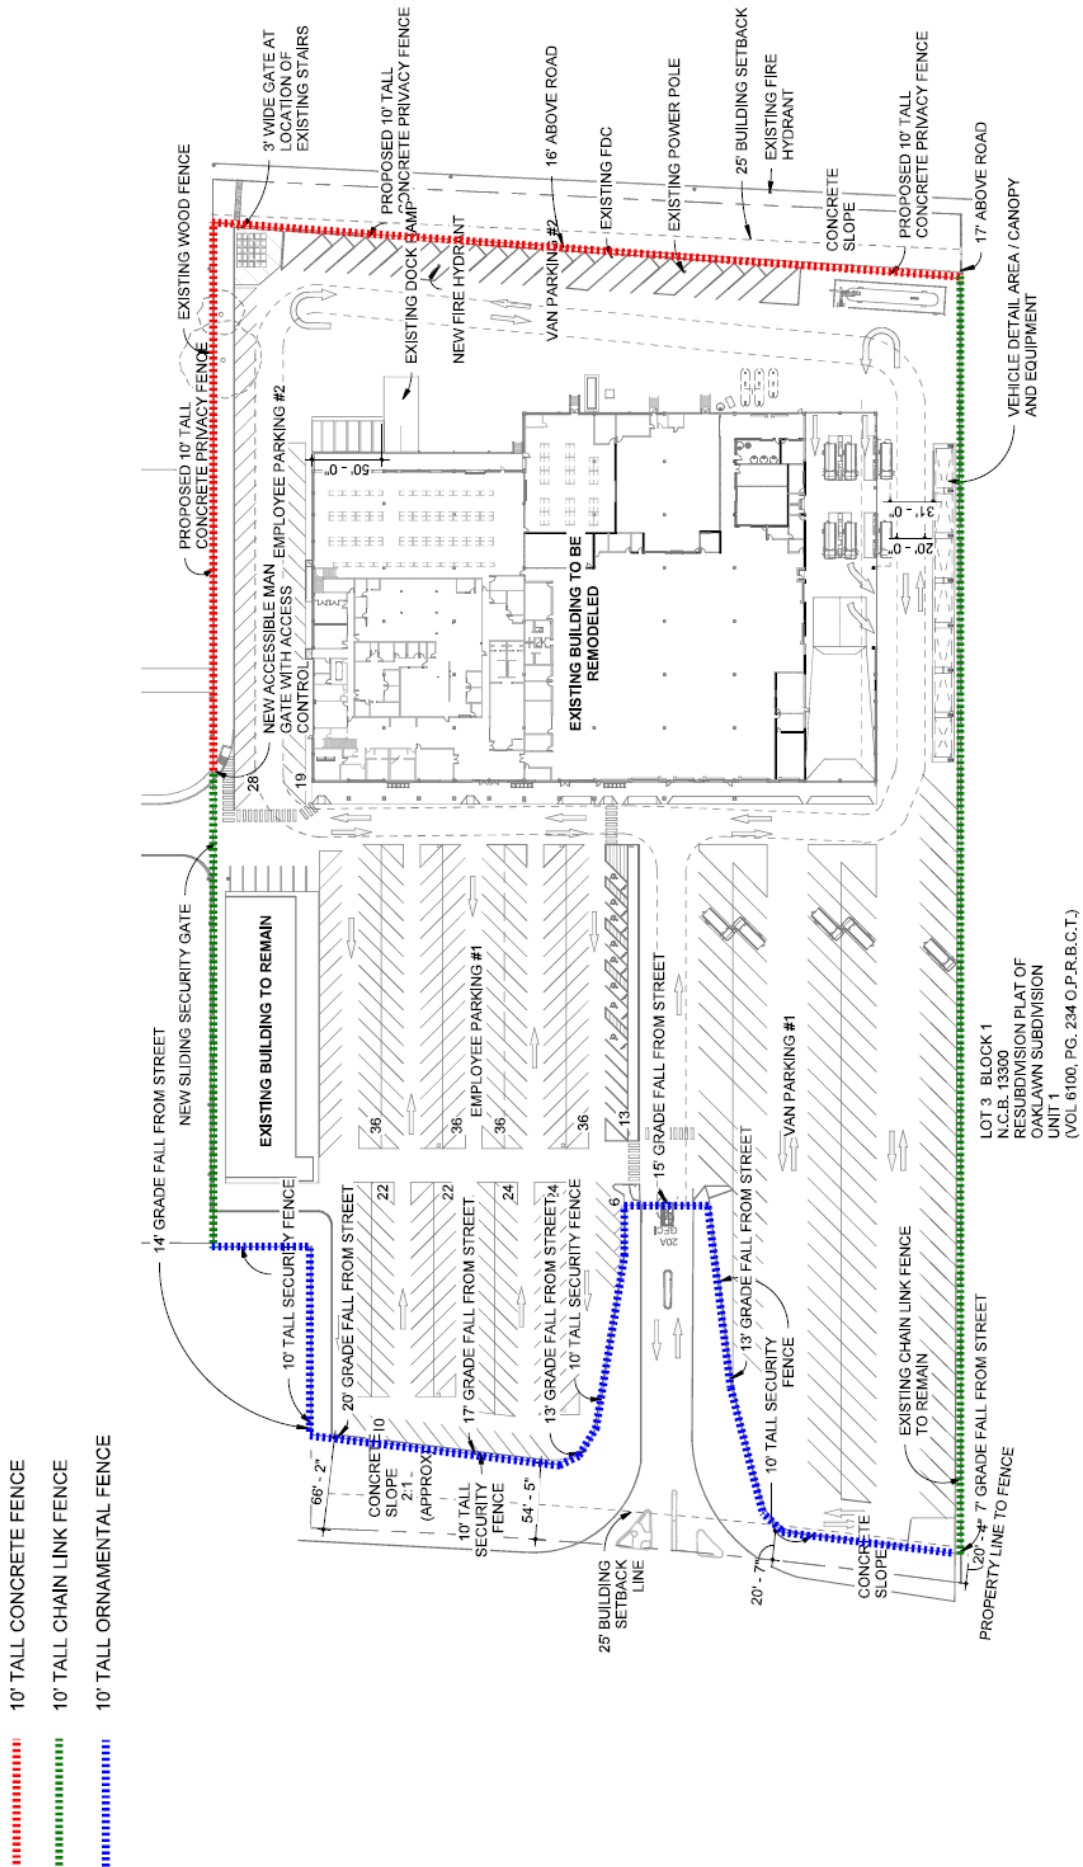

**BOA-21-10300130**

**Subject Property: 4902 Fredericksburg Road**



**Subject Property**





**Subject Property**



**Subject Property**





Surrounding Area



Surrounding Area

