


Site Plan



PROPERTY LEGAL DESCRIPTION
NCB 725 BLK 7 LOT 11 + 12
8349 SQFT
0.192 ACRES

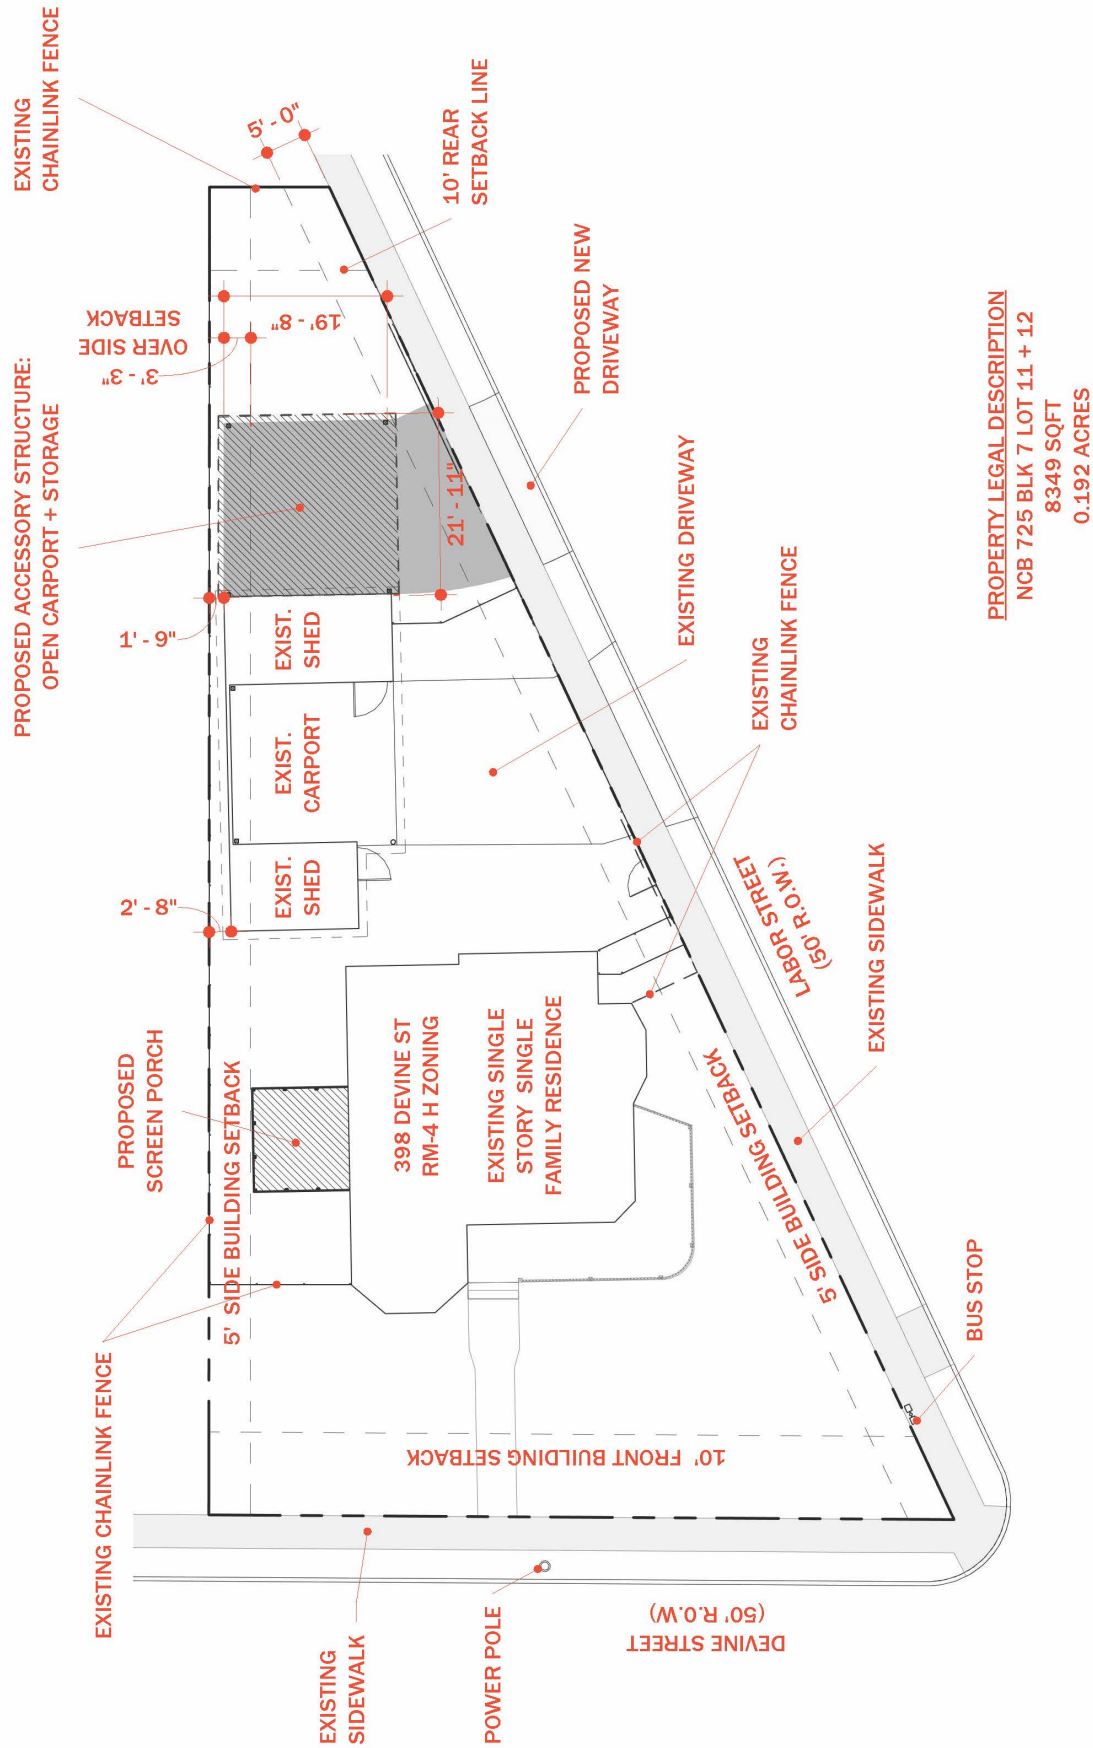

323 DEVINE ST - SITE PLAN

SCALE: 1" = 20'-0"

BOA-21-10300115

Subject Property: 323 Devine



Side of Property



Accessory Structure



Accessory Structure



Side of Property Line



2' 2" from Side Property Line



Surrounding Area



Surrounding Area

