


1 inch equals 100 feet

Board of Adjustment **Notification Plan for** **Case No A-22-10300024**

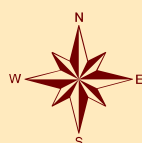

San Antonio City Limits



Subject Property



200' Notification Boundary




Council District: 10

"NOT TO SCALE,
FOR ILLUSTRATIVE PURPOSES ONLY"

Development Services Department
City of San Antonio

Site Plan

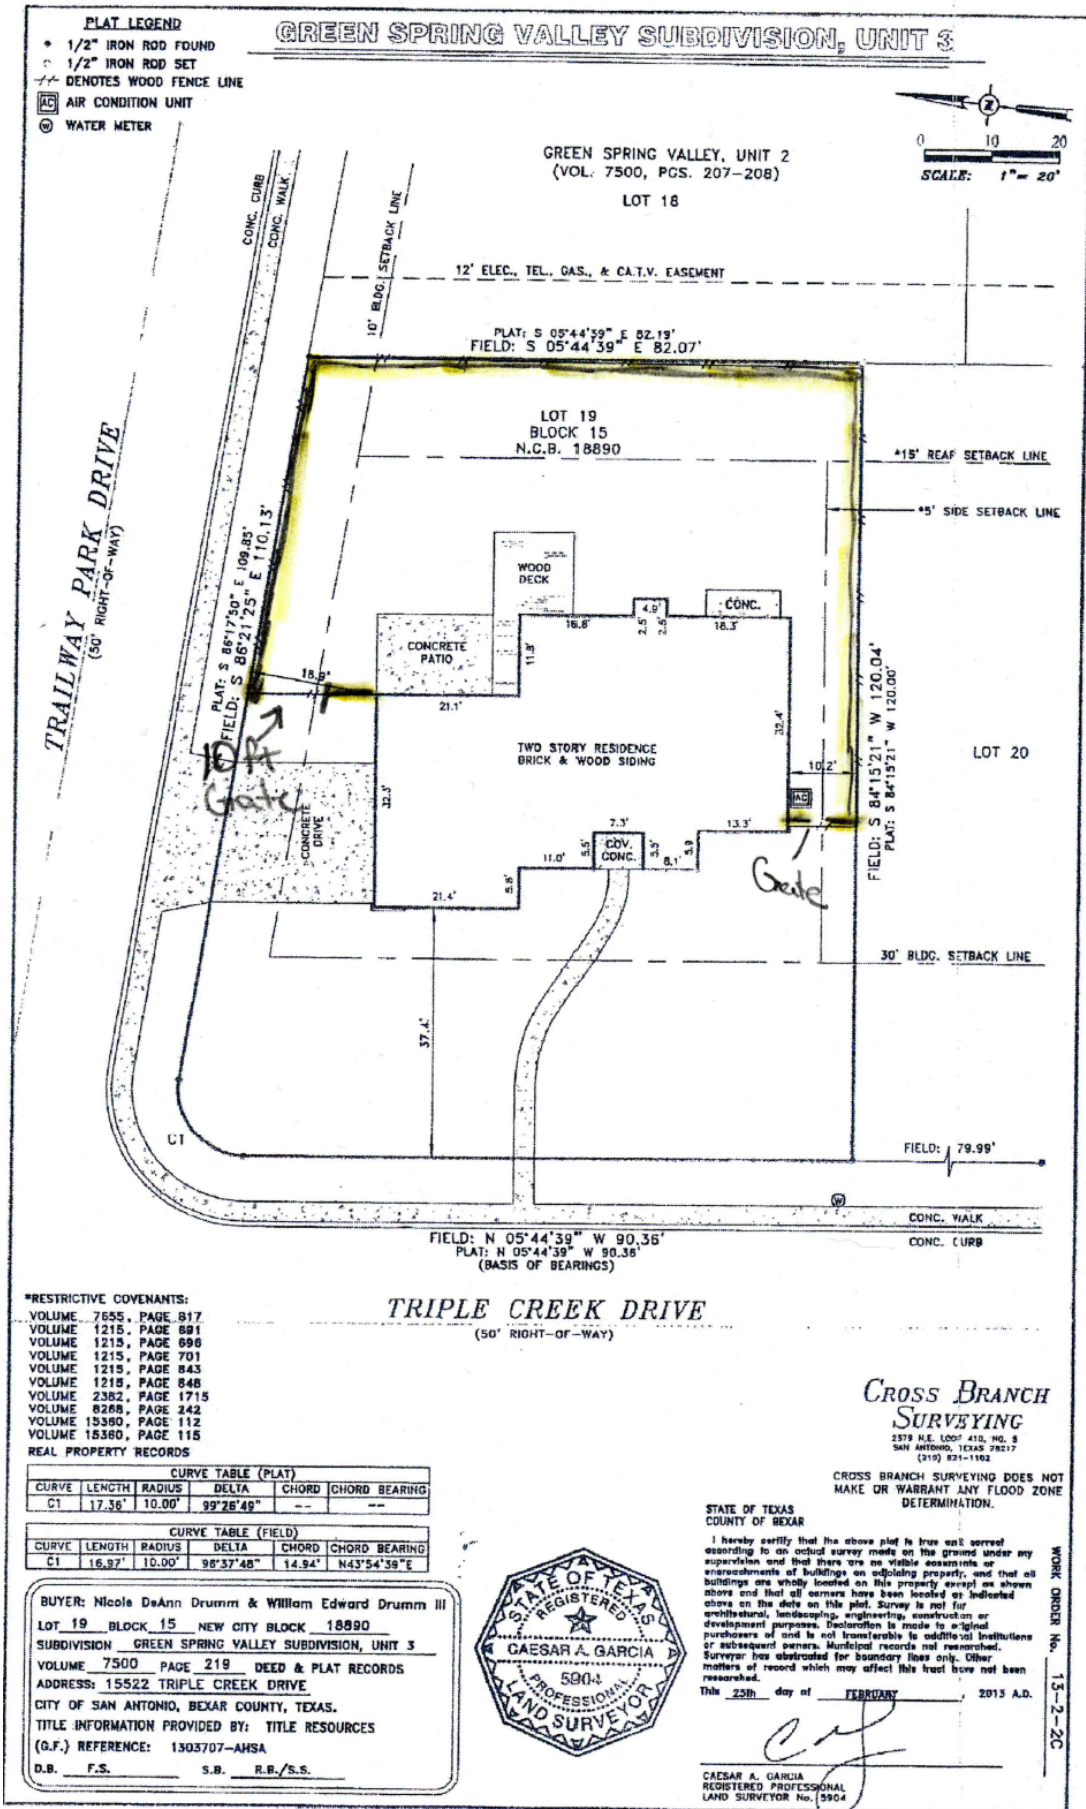

BOA-22-10300024

Subject Property: 15522 Triple Creek



Side Fence of property 6'



Side Fence



Rear of Subject Property



Change of Grade from Rear to Front



Rear of Subject Property



Surrounding Area



Surrounding Area

