

# BRACKENRIDGE PARK

## 2017 BOND PROGRAM IMPROVEMENTS

A PROJECT OF  
**THE CITY OF SAN ANTONIO**  
 114 W. Commerce Street  
 11th Floor San Antonio, Texas 78205

ISSUE FOR TREE REMOVAL AND MITIGATION PERMIT  
 20 JANUARY 2022

Landscape Architect

**swa**

712 MAIN STREET  
 Houston, Texas  
 77008-3342  
 United States  
 www.swagroup.com  
 +1.713.868.1676

Consultants


**WORKSHOP**  
 123 PARLAND PLACE, SUITE 100  
 SAN ANTONIO, TX 78209

**OVERLAND**  
 203 E. JONES AVE., SUITE 104  
 SAN ANTONIO, TX 78215

**SEVENTH GENERATION DESIGN**  
 933 NORTH FLORES STREET, SUITE B  
 SAN ANTONIO, TX 78212

**SPARKS ENGINEERING, INC.**  
 933 NORTH FLORES STREET  
 SAN ANTONIO, TX 78212

**CNG ENGINEERING**  
 1917 N. NEW BRAUNFELS AVE., SUITE 201  
 SAN ANTONIO TX, 78208

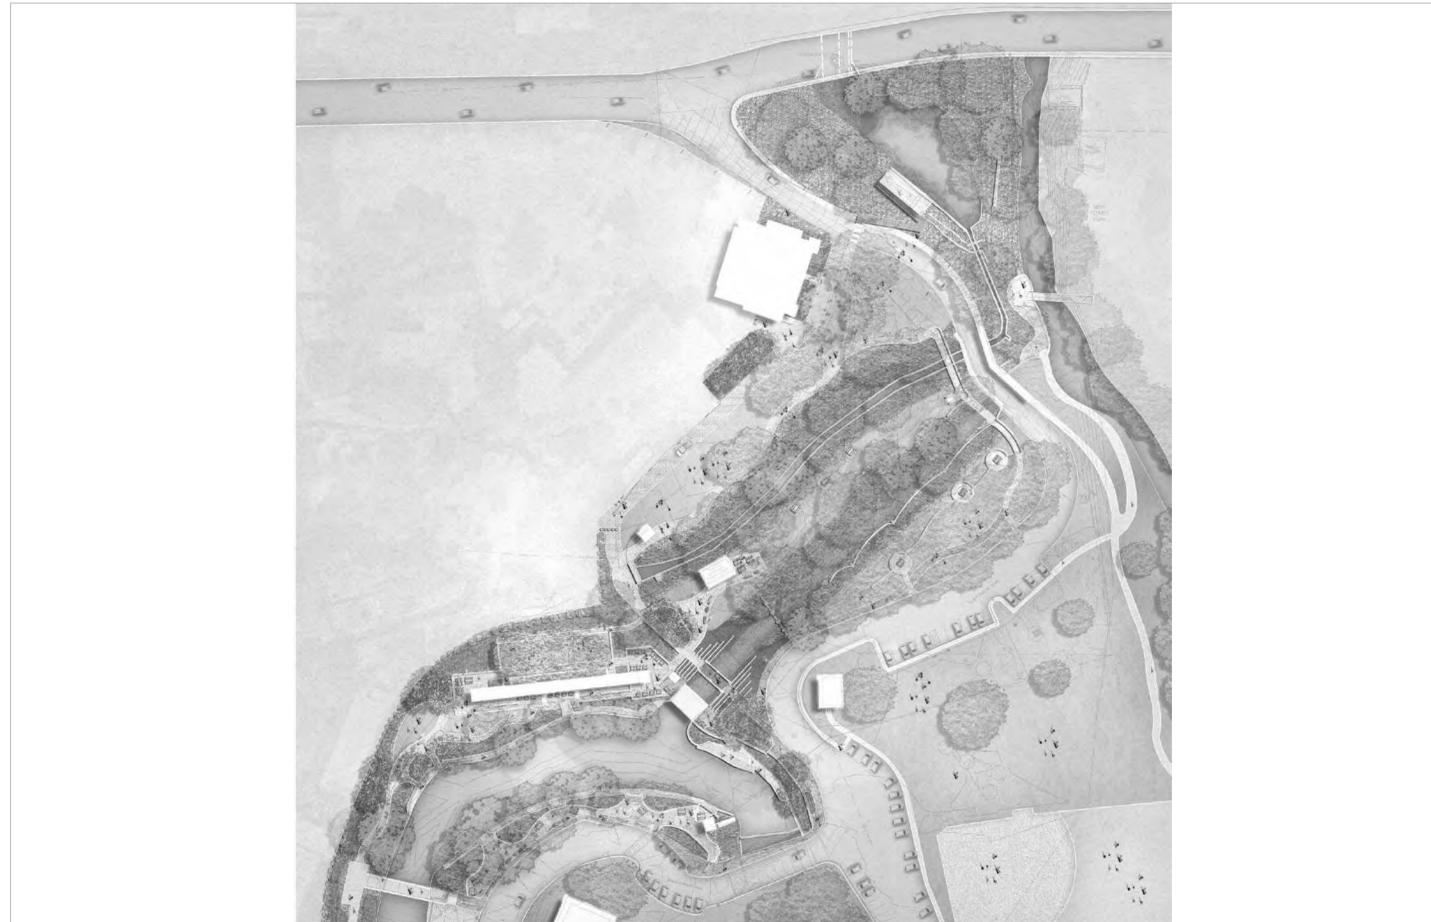

Stamp



Revision

- 1
- 2
- 3
- 4
- 5
- 6
- 7
- 8
- 9
- 10

Date

20 JANUARY 2022

Phase

ISSUE FOR TREE REMOVAL AND MITIGATION PERMIT

Job Number

CNOS701

© 2018 SWA

VICINITY MAP:



SITE: BRACKENRIDGE  
 PARK, SAN ANTONIO, TX

# BRACKENRIDGE PARK

SAN ANTONIO, TX

**Client**

CITY OF SAN ANTONIO - PUBLIC WORKS DEPARTMENT (TCI)  
PO BOX 839966, SAN ANTONIO TX 78283-3966

**Landscape Architect**

## swa

712 Main Street,  
8th Floor  
Houston, Texas 77002  
United States  
www.swagroup.com  
+1.713.868.1676

**LOCAL LANDSCAPE**

**WORKSHOP**  
123 PARLAND PLACE, SUITE 100  
SAN ANTONIO, TX 78209

**ARCHITECT**

**OVERLAND**  
203 E. JONES AVE., SUITE 104  
SAN ANTONIO, TX 78215

**HISTORICAL ARCHITECT**

**SEVENTH GENERATION DESIGN**  
933 NORTH FLORES STREET, SUITE B  
SAN ANTONIO, TX 78212

**STRUCTURAL ENGINEER**

**SPARKS ENGINEERING, INC.**  
933 NORTH FLORES STREET  
SAN ANTONIO, TX 78212

**CIVIL ENGINEER**

**INTELLIGENT ENGINEERING SERVICES**  
1045 CENTRAL PARKWAY NORTH,  
SUITE 200, SAN ANTONIO, TX 78232

**MEP**

**CNG ENGINEERING**  
1917 N. NEW BRAUNFELS AVE., SUITE  
201, SAN ANTONIO TX, 78208



**Stamp**



**Revisions**

- 1
- 2
- 3
- 4
- 5

**Date**

20 JANUARY 2022

**Phase**

TREE REMOVAL AND MITIGATION PERMIT

**Job Number**

CNOS701

**Scale**

0 20' 40'  
1" = 40'

**North**



**Drawing Title**

TREE MITIGATION KEY MAP

**Drawing Number**

# L0.01

**TREE REMOVAL NOTES:**

1. "TREES TO BE REMOVED UNDER HISTORIAN OVERSIGHT" PER LEGEND WILL REQUIRE A HISTORIAN (PROVIDED BY PWD EMD) TO BE PRESENT BEFORE REMOVAL ACTIVITIES CAN BEGIN.
2. DO NOT STAGE EQUIPMENT ON OR NEAR HISTORIC RIVER WALLS OR HISTORIC STRUCTURES. EXACT DISTANCE WILL DEPEND ON CONDITION OF HISTORIC STRUCTURE. SUPPORT WILL BE PROVIDED BY THE MONITOR ON SITE.
3. IF HEAVY EQUIPMENT (SKID LOADER AND UP) IS TO BE USED NEAR A HISTORIC STRUCTURE, USE EDM APPROVED METHODS OF PROTECTION. CONTACT THE PWD EMD ARCHITECTURAL HISTORIAN (210-207-1454) FOR GUIDANCE.
4. NO MACHINERY SHOULD BE DRIVEN ON TOP OF THE UPPER LABOR DAM.
5. ALL TREES DESIGNATED FOR REMOVAL ARE TO BE REMOVED AT 1/4" ABOVE GRADE.
6. NO SOIL IS TO BE DISTURBED AS PART OF TREE REMOVAL.
7. ALL TREES TO BE REMOVED SHALL BE MARKED PER TECHNICAL SPECIFICATIONS AND REMOVED UPON REVIEW AND APPROVAL BY OWNER AND LANDSCAPE ARCHITECT.
8. ALL TREES IN AREAS NOT MARKED FOR REMOVAL SHALL REMAIN UNLESS OTHERWISE NOTED. ANY TREE THAT DOES NOT APPEAR ON THE TREE SURVEY SHALL BE VERIFIED WITH THE OWNER AND LANDSCAPE ARCHITECT TO DETERMINE STATUS OF REMOVAL.
9. ALL TREES REMOVED EXCEPT THOSE DESIGNATED BY OWNER SHALL BE MULCHED ON SITE INCLUDING ALL LIMB/BRACH DEBRIS AND TRUNK. MULCH GRIND SHALL BE STORED ON SITE UNLESS OTHERWISE NOTED. REFER TO SPECIFICATIONS FOR REMOVAL AND STORAGE INFORMATION.

**EXISTING TREE MAINTENANCE NOTES:**


1. TREE MAINTENANCE SHALL OCCUR AS NOTED FOR ALL EXISTING TREES AS REQUIRED PER TECHNICAL SPECIFICATIONS ISSUED. SUCH OPERATIONS MAY INCLUDE TRIMMING, PRUNING, FERTILIZING, WATERING, ROOT PRUNING AND/OR FOLIAGE WASHING AS REQUIRED BY SITE ARBORIST OR LANDSCAPE ARCHITECT.
2. TREE MAINTENANCE OPERATIONS SHALL BE DEEMED HIGH PRIORITY AND SHALL OCCUR WHEN SUCH NOTED OPERATIONS ARE NOTED TO OCCUR AND SHALL OCCUR AS NOTED BY ARBORIST.

**GENERAL TREE PROTECTION NOTES:**


1. ALL TREES INDICATED ON THE TREE PRESERVATION PLANS TO BE PROTECTED SHALL BE PROTECTED WITH TEMPORARY FENCING THROUGHOUT CONSTRUCTION.
2. TREE PROTECTION FENCES SHALL BE INSTALLED PRIOR TO THE COMMENCEMENT OF ANY DEMOLITION AND/OR SITE PREPARATION WORK (CLEARING OR GRUBBING).
3. NO SOIL IS TO BE DISTURBED BY THIS SCOPE OF WORK.
4. FENCES SHALL COMPLETELY SURROUND THE TREE OR CLUSTERS OF TREES; FENCES SHALL BE LOCATED AT THE OUTERMOST LIMITS OF THE TREE BRANCHES (DRIP LINE); AND SHALL BE MAINTAINED THROUGHOUT THE CONSTRUCTION PROJECT. FENCES MAY BE MOVED OR REMOVED TO ENABLE THE PROGRESS OF CONSTRUCTION ONLY AS APPROVED BY THE LANDSCAPE ARCHITECT.
5. WHERE EXCEPTIONS RESULT IN A FENCE BEING CLOSER THAN 4 FEET TO A TRUNK, PROTECT THE TRUNK WITH STRAPPED-ON PLANKING TO A HEIGHT OF 8' (OR TO THE LIMITS OF THE LOWER BRANCHING) AS INDICATED ON TREE PRESERVATION PLANS.
6. COVER THE ROOT ZONE AREA WITH 4" OF HARDWOOD MULCH, UNDER DIRECTION OF THE LANDSCAPE ARCHITECT, WHERE ROOT ZONES WITHIN DRIP LINES ARE UNPROTECTED BY FENCING.
7. ANY ROOT SEVERED BY CONSTRUCTION ACTIVITY SHALL BE PRUNED FLUSH WITH THE SOIL. BACKFILL ROOT AREAS WITH SPECIFIED TOP SOIL AS SOON AS POSSIBLE. IF EXPOSED ROOT AREAS ARE NOT BACKFILLED WITHIN 2 DAYS, COVER THEM WITH SPECIFIED ORGANIC MATERIAL. THE OWNER AND LANDSCAPE ARCHITECT MUST BE NOTIFIED IMMEDIATELY OF ANY DAMAGE TO PRESERVED TREES.
8. TREES HEAVILY IMPACTED BY CONSTRUCTION ACTIVITIES SHALL BE WATERED THOROUGHLY ONCE A WEEK DURING PERIODS OF HOT, DRY WEATHER AS DIRECTED BY THE LANDSCAPE ARCHITECT. TREE CROWNS SHALL BE SPRAYED WITH WATER PERIODICALLY TO REDUCE DUST ACCUMULATION ON THE LEAVES.

**GENERAL TREE PROTECTION NOTES (CONT.):**

9. NO LANDSCAPE TOPSOIL DRESSING GREATER THAN A 3" LAYER SHALL BE PERMITTED WITHIN THE DRIP LINE OF TREES. NO SOIL OR MULCH IS PERMITTED ON THE ROOT FLARE OF ANY TREE.
10. PRUNING TO PROVIDE CLEARANCE FOR STRUCTURES, VEHICULAR TRAFFIC, AND EQUIPMENT SHALL TAKE PLACE BEFORE CONSTRUCTION BEGINS BY A RECOGNIZED ARBORIST.
11. ALL FINISHED PRUNING MUST BE DONE ACCORDING TO RECOGNIZED, APPROVED STANDARDS OF THE INDUSTRY (REFERENCE THE NATIONAL ARBORIST ASSOCIATION PRUNING STANDARDS FOR SHADE TREES).
12. COVER SEVERED ROOTS AND TREE SIDE OF TRENCH WITH 8 MIL BLACK VISQUENE TO FULL DEPTH OF TRENCH AND 6" OVER TOP. STAPLE VISQUENE IN PLACE, BACKFILL AND COMPACT TRENCH WITH EXCAVATED SOIL, TO PROTECT ROOT ENDS FROM CONCRETE AND LIME.
13. CORE AERATE AND DEEP ROOT FERTILIZE TREES BY PROBE AND WATER INJECTION OF DAVEY ARBOR GREEN FERTILIZER. REFER TO MANUFACTURER'S MAXIMUM RECOMMENDED RATES PER TREE CALIPER INCHES. INJECT 18"-24" DEEP 5'-0" O.C. THROUGHOUT DRIP-LINE OF TREE.
14. CONTRACTOR SHALL MODIFY EXHAUST PIPES ON CONSTRUCTION EQUIPMENT AS NEEDED TO INSURE THAT TREE CROWNS ARE NOT DAMAGED FROM EXHAUST HEAT FROM VERTICAL EXHAUST PIPES ON TOP OF CONSTRUCTION EQUIPMENT.
15. EQUIPMENT MUST NOT TOUCH UNDERSIDE OF TREE CROWNS.
16. CONTRACTOR SHALL BE RESPONSIBLE FOR PROVIDING ALL TREE WORK/REPAIR TO ANY DAMAGE TO EXISTING TREES DURING THE CONTRACT PERIOD. DAMAGE TO ANY EXISTING TREES SHALL BE REPORTED IMMEDIATELY TO THE OWNER'S REPRESENTATIVE. CONTRACTOR SHALL SUBMIT TO OWNER'S REPRESENTATIVE A WRITTEN PROGRAM OF CORRECTIVE PRUNING AND TREE CARE TO REPAIR DAMAGE WITH THE NAME OF A QUALIFIED URBAN FORESTER OR ARBORIST FOR OWNER'S APPROVAL.
17. PLANS ARE DIAGRAMMATIC. CONTRACTOR IS RESPONSIBLE FOR FIELD VERIFICATION OF REQUIRED TREE FENCING LIMITS.
18. ALL EXISTING TREES, IN DESIGNATED PROTECTED AREAS, MUST BE PRUNED TO AVOID DAMAGE BY EQUIPMENT DURING CONSTRUCTION OPERATIONS (REF. SPEC SECTION 02112)
19. THESE NOTES ARE SUPPLEMENTARY TO SPECIFICATION SECTION 015639.

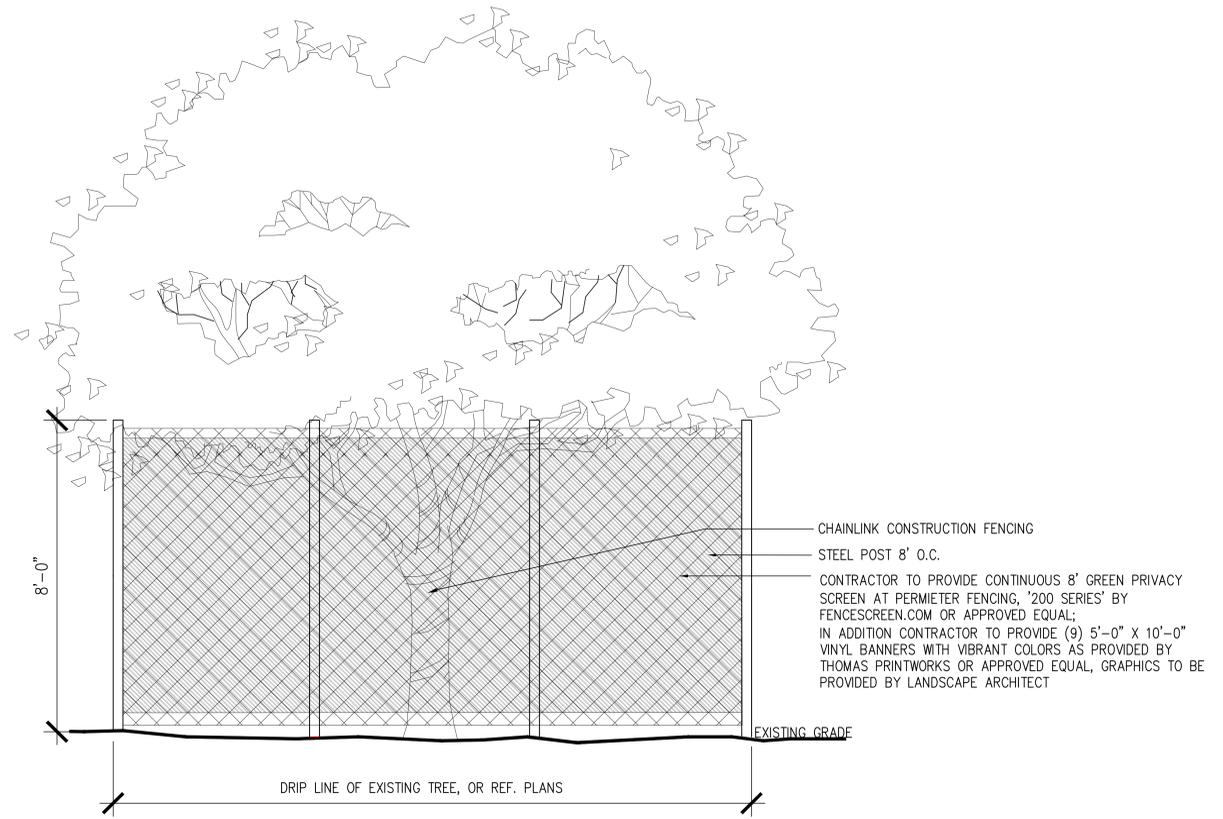

**02 PERIMETER FENCING**  
1 1/2" = 1'-0"

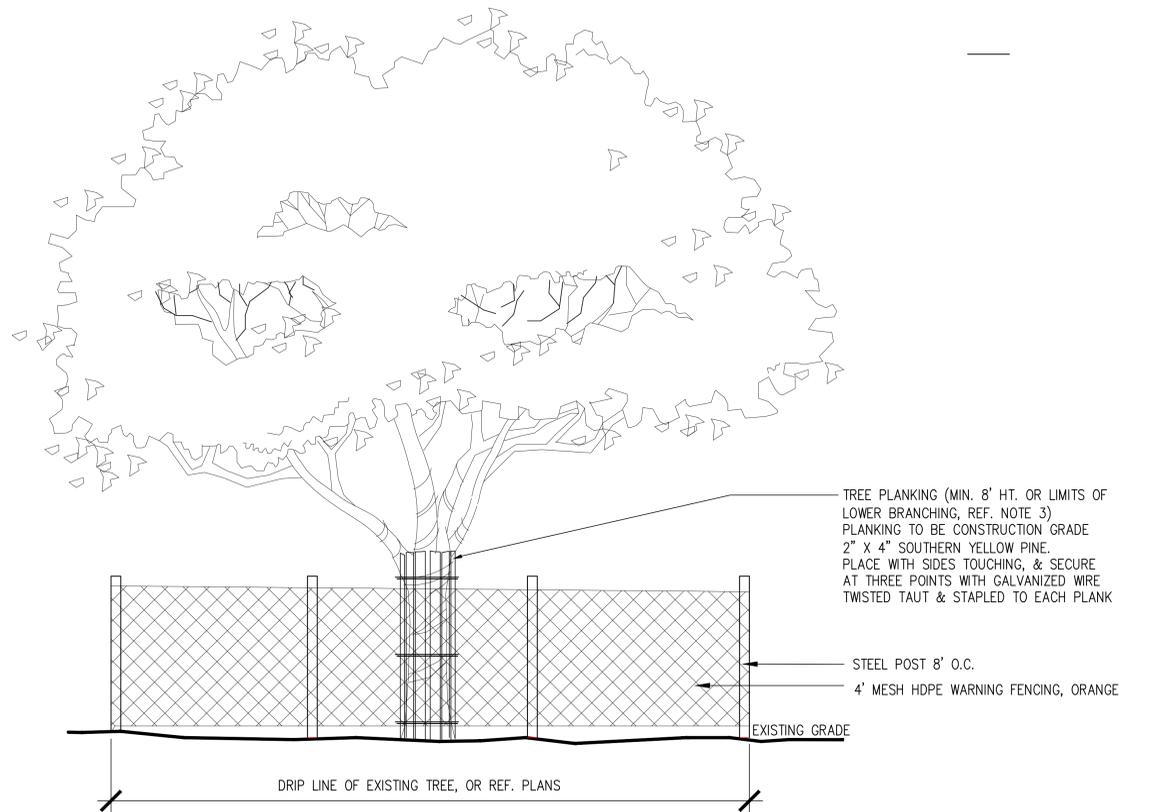

**01 TREE FENCE**  
1 1/2" = 1'-0"

**BRACKENRIDGE PARK**

SAN ANTONIO, TX

**Client**

CITY OF SAN ANTONIO - PUBLIC WORKS DEPARTMENT (TCI)  
PO BOX 839966, SAN ANTONIO TX 78283-3966

**Landscape Architect**

**swa**

712 Main Street,  
8th Floor  
Houston, Texas 77002  
United States  
www.swagroup.com  
+1.713.868.1676 o

**LOCAL LANDSCAPE**

**WORKSHOP**  
123 PARLAND PLACE, SUITE 100  
SAN ANTONIO, TX 78209

**ARCHITECT**

**OVERLAND**  
203 E. JONES AVE., SUITE 104  
SAN ANTONIO, TX 78215

**HISTORICAL ARCHITECT**

**SEVENTH GENERATION DESIGN**  
933 NORTH FLORES STREET, SUITE B  
SAN ANTONIO, TX 78212

**STRUCTURAL ENGINEER**

**SPARKS ENGINEERING, INC.**  
933 NORTH FLORES STREET  
SAN ANTONIO, TX 78212

**CIVIL ENGINEER**

**INTELLIGENT ENGINEERING SERVICES**  
1045 CENTRAL PARKWAY NORTH,  
SUITE 200, SAN ANTONIO, TX 78232

**MEP**

**CNG ENGINEERING**  
1917 N. NEW BRAUNFELS AVE., SUITE  
201, SAN ANTONIO TX, 78208

**Stamp**



**Revisions**

- 1
- 2
- 3
- 4
- 5

**Date**

20 JANUARY 2022

**Phase**

TREE REMOVAL AND MITIGATION PERMIT  
Job Number  
CNOS701

**Scale**

North

**Drawing Title**

TREE PROTECTION AND  
DEMOLITION NOTES

**Drawing Number**

**L0.02**

# BRACKENRIDGE PARK

SAN ANTONIO, TX

## Client

CITY OF SAN ANTONIO - PUBLIC WORKS DEPARTMENT (TCI)  
PO BOX 839966, SAN ANTONIO TX 78283-3966

## Landscape Architect

# swa

712 Main Street,  
8th Floor  
Houston, Texas 77002  
United States  
www.swagroup.com  
+1.713.868.1676

## LOCAL LANDSCAPE

**WORKSHOP**  
123 PARLAND PLACE, SUITE 100  
SAN ANTONIO, TX 78209

## ARCHITECT

**OVERLAND**  
203 E. JONES AVE., SUITE 104  
SAN ANTONIO, TX 78215

## HISTORICAL ARCHITECT

**SEVENTH GENERATION DESIGN**  
933 NORTH FLORES STREET, SUITE B  
SAN ANTONIO, TX 78212

## STRUCTURAL ENGINEER

**SPARKS ENGINEERING, INC.**  
933 NORTH FLORES STREET  
SAN ANTONIO, TX 78212

## CIVIL ENGINEER

**INTELLIGENT ENGINEERING SERVICES**  
1045 CENTRAL PARKWAY NORTH,  
SUITE 200, SAN ANTONIO, TX 78232

## MEP

**CNG ENGINEERING**  
1917 N. NEW BRAUNFELS AVE., SUITE  
201, SAN ANTONIO TX, 78208

## Stamp



## Revisions

- 1
- 2
- 3
- 4
- 5

## Date

20 JANUARY 2022

## Phase

TREE REMOVAL AND MITIGATION PERMIT

## Job Number

CNOS701

## Scale

North

## Drawing Title

COSA TREE MITIGATION CALCULATIONS

## Drawing Number

# L0.03

PROPOSED TREES						
SYMBOL	COMMON NAME	BOTANICAL NAME	SIZE	CALIPER PER TREE	QUANTITY	TOTAL CALIPER
	EXISTING TREE					
	SHUMARD OAK	<i>Quercus shumardii</i>	200 GAL	6"	7	42
	TEXAS ASH	<i>Fraxinus pennsylvanica</i>	200 GAL	6"	6	36
	BALD CYPRESS	<i>Taxodium distichum</i>	200 GAL	6"	4	24
	PECAN	<i>Carya illinoensis</i>	200 GAL	6"	4	24
	PECAN	<i>Carya illinoensis</i>	100 GAL	4"	4	16
	LIVE OAK	<i>Quercus virginiana</i>	200 GAL	6"	31	186
	LIVE OAK	<i>Quercus virginiana</i>	100 GAL	4"	38	152
	CEDAR ELM	<i>Ulmus crassifolia</i>	200 GAL	6"	11	66
	CEDAR ELM	<i>Ulmus crassifolia</i>	100 GAL	4"	9	36
	ANACUA	<i>Ehretia anacua</i>	45 GAL	2"	23	46
	POSSUMHAW HOLLY	<i>Ilex decidua</i>	45 GAL	2"	52	104
	RUSTY BLACKHAW VIBURNUM	<i>Viburnum rufidulum</i>	45 GAL	2"	11	22
	YAUPON HOLLY	<i>Ilex vomitoria</i>	45 GAL	2"	19	38
					TOTAL CALIPER IN NEW TREES	792

MITIGATION SUMMARY	
<i>RIO 1 OVERLAY DISTRICT</i>	
<b>REQUIRED MITIGATION</b>	
TOTAL FLOODPLAIN EXCESS / MITIGATION:	1645
TOTAL ESA EXCESS / MITIGATION:	88
TOTAL UPLAND EXCESS / MITIGATION:	-100
<b>GRAND TOTAL EXCESS / MITIGATION REQUIRED:</b>	<b>1633</b>
<b>MITIGATION PROVIDED</b>	
MITIGATION PROPOSED AS PROPOSED PLANTINGS (WITHIN PROJECT BOUNDARY)	792
MITIGATION PROPOSED IN FUTURE PROJECT PHASES (PARK-WIDE)	841
MITIGATION PROVIDED AS PAYMENT (\$200 per Inch)	0
<b>MITIGATION BALANCE:</b>	<b>0</b>

CITY OF SAN ANTONIO - UCC V-5-35-523		1/19/2022 18:39			
<b>Tree Canopy Cover (Floodplain Excluded)</b>					
TOTAL PROJECT AREA		70,260 SF			
15% CANOPY REQUIRED		10,539.00 SF PROJECT SITE WITHIN CRA/G AREA			
<b>CANOPY MET WITH PRESERVED TREES - REFERENCE TP SERIES</b>					
CITY	SHADE VALUE	PERCENT	SOFT	SPECIES	NOTES
1	1,200	100%	1,200	(1) Pecan	
27	875	100%	23,625	(19) Cedar Elm, (8) Oak	
	550	100%	-		
	275	100%	-		
28					
TOTAL PRESERVED CANOPY		34,825 SF			
TOTAL PRESERVED CANOPY		35.3%			
<b>CANOPY MET WITH PROPOSED TREE PLANTINGS - REFERENCE L SERIES</b>					
CITY	SHADE VALUE	PERCENT	SOFT	SPECIES	NOTES
8	1,200	90%	9,640.00	(8) Pecan	
129	875	90%	101,587.50	(7) Shumard Oak, (6) Ash, (4) Bald Cypress, (69) Live Oak, (20) Cedar Elm, (23) Anacua	
71	275	90%	17,572.50	(52) Possumhaw Holly, (10) Yaupon Holly	
TOTAL PROPOSED CANOPY		127,800 SF			
TOTAL PROPOSED CANOPY		181.6%			
TOTAL CANOPY PROVIDED		152,625 SF			
TOTAL CANOPY PROVIDED		217.2%			
PERCENT INCREASE FROM PRESERVED		262.6%			



# BRACKENRIDGE PARK

SAN ANTONIO, TX

Client

CITY OF SAN ANTONIO - PUBLIC WORKS DEPARTMENT (TCI)  
PO BOX 839966, SAN ANTONIO TX 78283-3966

Landscape Architect

# swa

712 Main Street,  
8th Floor  
Houston, Texas 77002  
United States  
www.swagroup.com  
+1.713.868.1676 o

LANDSCAPE ARCHITECT

WORKSHOP  
123 PARLAND PLACE, SUITE 100  
SAN ANTONIO, TX 78209

ARCHITECT

OVERLAND  
203 E. JONES AVE., SUITE 104  
SAN ANTONIO, TX 78215

HISTORICAL ARCHITECT

SEVENTH GENERATION DESIGN  
933 NORTH FLORES STREET, SUITE B  
SAN ANTONIO, TX 78212

STRUCTURAL ENGINEER

SPARKS ENGINEERING, INC.  
933 NORTH FLORES STREET  
SAN ANTONIO, TX 78212

CIVIL ENGINEER

INTELLIGENT ENGINEERING SERVICES  
1045 CENTRAL PARKWAY NORTH,  
SUITE 200, SAN ANTONIO, TX 78232

MEP

CNG ENGINEERING  
1917 N. NEW BRAUNFELS AVE., SUITE 201,  
SAN ANTONIO TX, 78208

Stamp



Revisions

- 1
- 2
- 3
- 4
- 5

Date  
20 JANUARY 2022

Phase  
TREE REMOVAL AND MITIGATION PERMIT  
Job Number  
CNOS701

Scale North

Drawing Title

TREE INVENTORY

Drawing Number

# L0.05

CITY OF SAN ANTONIO - UDC V-9-35-523

## Upland Tree Preservation Inventory

TREE #	TAG #	SPECIES	DBH	SMALL SPECIES TREES**				LARGE SPECIES TREES*					PROTECTED CAL. INCHES EXEMPT	COMMENTS	
				SIGNIFICANT PRESERVED	SIGNIFICANT REMOVED	HERITAGE PRESERVED	HERITAGE REMOVED (1:1)	SIGNIFICANT PRESERVED	SIGNIFICANT REMOVED	HERITAGE PRESERVED	HERITAGE REMOVED (3:1)	HERITAGE REMOVED (1:1)			
003	2248	Cedar Elm	17							17					
005	2243	Cedar Elm	20					20							Multi-trunk
008	5113 (35113)	Cedar Elm	6					6							
010	5114 (35114)	Cedar Elm	7					7							
011	2238	Cedar Elm	12					12							
012	2251	Cedar Elm	9					9							
013	2278	Cedar Elm	12					12							Multi-trunk
014	2228	Cedar Elm	13					13							
015	2223	Oak	27							27					
050	2282	Oak	37							37					
051	1381	Oak	43							43					
052	2259	Cedar Elm	23					23							
053	1383	Cedar Elm	13					13							
054	1384	Cedar Elm	12					12							
055	2283	Cedar Elm	16					16							
056	2252	Cedar Elm	17					17							
057	2109	Cedar Elm	18					18							
062	3404	Live Oak	28							28					
<b>TOTALS</b>				<b>313</b>	<b>0</b>	<b>0</b>	<b>0</b>	<b>178</b>	<b>17</b>	<b>135</b>	<b>0</b>	<b>0</b>	<b>0</b>		

No category to fall below 20% preservation.

Preserved- Tree to remain that meets root protection zone requirements described in section 35-523 of the UDC.

Mitigation 1:1 for significant trees below minimum preservation requirements; 3:1 for heritage trees below 100% preservation

\*\*Small species: Cordalia, Redbud, Tx. Mountain Laurel, Tx. Persimmon, Hawthorn, Possumhaw - these are mitigated at 1:1 for Heritage Trees

\*\*Ash Juniper, Huasache, Mesquite, Arizona Ash, Hackberry protected at 10" dbh and mitigated at 1:1 for heritage trees

UPLAND TREE PRESERVATION SUMMARY			
<i>RID 1 OVERLAY DISTRICT</i>			
<b>TOTAL CAL. INCHES ON SITE:</b>	<b>313</b>		
<b>SIGNIFICANT TREES</b>		<b>HERITAGE TREES</b>	
CAL. INCHES ON SITE:	195	CAL. INCHES ON SITE:	135
CAL. INCHES PRESERVED:	178	CAL. INCHES PRESERVED:	135
CAL. INCHES EXEMPT:	0	CAL. INCHES REMOVED (3:1):	0
CLASS PRESERVATION RATIO	91%	CAL. INCHES REMOVED (1:1):	0
REQUIRED PRESERVATION RATIO	40%	CLASS PRESERVATION RATIO	100%
CLASS PRESERVATION RATIO:	1:1	REQUIRED PRESERVATION RATIO	100%
<b>CLASS EXCESS / MITIGATION:</b>	<b>-100</b>	<b>CLASS EXCESS / MITIGATION (3:1):</b>	<b>0</b>
		<b>CLASS EXCESS / MITIGATION (1:1):</b>	<b>0</b>
		<b>TOTAL HERITAGE EXCESS / MITIGATION:</b>	<b>0</b>
		<b>TOTAL EXCESS / MITIGATION:</b>	<b>-100</b>

CITY OF SAN ANTONIO - UDC V-9-35-523

## ESA Tree Preservation Inventory

TREE #	TAG #	SPECIES	DBH	SMALL SPECIES TREES**				LARGE SPECIES TREES*					PROTECTED CAL. INCHES EXEMPT	COMMENTS	
				SIGNIFICANT PRESERVED	SIGNIFICANT REMOVED	HERITAGE PRESERVED	HERITAGE REMOVED (1:1)	SIGNIFICANT PRESERVED	SIGNIFICANT REMOVED	HERITAGE PRESERVED	HERITAGE REMOVED (3:1)	HERITAGE REMOVED (1:1)			
001	2218	Cedar Elm	21							21					
002	2272	Oak	42							42					
004	2241	Cedar Elm	14					14							
006	2240	Cedar Elm	12					12							
007	2275	Oak	45							45					
009	5115 (35115)	Cedar Elm	13					13							
041	2247	Oak	25								25				
042	2264	Cedar Elm	17							17					
059	2267	Cedar Elm	17					17						17	Outside LOW, Not Counted
064	2131	Oak	24							24					
065	2147	Pecan	25					25							
216	3022	Oak	5					5							
<b>TOTALS</b>				<b>260</b>	<b>0</b>	<b>0</b>	<b>0</b>	<b>86</b>	<b>38</b>	<b>111</b>	<b>25</b>	<b>0</b>	<b>17</b>		

No category to fall below 20% preservation.

Preserved- Tree to remain that meets root protection zone requirements described in section 35-523 of the UDC.

Mitigation 1:1 for significant trees below minimum preservation requirements; 3:1 for heritage trees below 100% preservation

\*\* Small species: Cordalia, Redbud, Tx. Mountain Laurel, Tx. Persimmon, Hawthorn, Possumhaw - these are mitigated at 1:1 for all small trees regardless of size within the Floodplain and heritage trees are mitigated at 1:1

\*\* Ash Juniper, Huasache, Mesquite, Arizona Ash, Hackberry protected regardless of size in the Floodplain and mitigated at 1:1 for heritage trees (12" DBH)

ESA PRESERVATION SUMMARY			
<i>RID 1 OVERLAY DISTRICT</i>			
<b>TOTAL CAL. INCHES ON SITE:</b>	<b>260</b>		
<b>SIGNIFICANT TREES</b>		<b>HERITAGE TREES</b>	
CAL. INCHES ON SITE:	124	CAL. INCHES ON SITE:	136
CAL. INCHES PRESERVED:	86	CAL. INCHES PRESERVED:	111
CAL. INCHES EXEMPT:	17	CAL. INCHES REMOVED (3:1):	25
CLASS PRESERVATION RATIO	69%	CAL. INCHES REMOVED (1:1):	0
REQUIRED PRESERVATION RATIO	80%	CLASS PRESERVATION RATIO	82%
CLASS PRESERVATION RATIO:	1:1	REQUIRED PRESERVATION RATIO	100%
<b>CLASS EXCESS / MITIGATION:</b>	<b>13</b>	<b>CLASS EXCESS / MITIGATION (3:1):</b>	<b>75</b>
		<b>CLASS EXCESS / MITIGATION (1:1):</b>	<b>0</b>
		<b>TOTAL HERITAGE EXCESS / MITIGATION</b>	<b>75</b>
		<b>TOTAL EXCESS / MITIGATION:</b>	<b>88</b>

FLOODPLAIN TREE PRESERVATION SUMMARY			
<i>RID 1 OVERLAY DISTRICT</i>			
<b>TOTAL CAL. INCHES ON SITE:</b>	<b>3690</b>		
<b>SIGNIFICANT TREES</b>		<b>HERITAGE TREES</b>	
CAL. INCHES ON SITE:	2128	CAL. INCHES ON SITE:	1083
CAL. INCHES PRESERVED:	969.5	CAL. INCHES PRESERVED:	779
CAL. INCHES EXEMPT:	496	CAL. INCHES REMOVED (3:1):	304
CLASS PRESERVATION RATIO	46%	CAL. INCHES REMOVED (1:1):	0
REQUIRED PRESERVATION RATIO	80%	CLASS PRESERVATION RATIO	72%
CLASS PRESERVATION RATIO:	1:1	REQUIRED PRESERVATION RATIO	100%
<b>CLASS EXCESS / MITIGATION:</b>	<b>733</b>	<b>CLASS EXCESS / MITIGATION (3:1):</b>	<b>912</b>
		<b>CLASS EXCESS / MITIGATION (1:1):</b>	<b>0</b>
		<b>TOTAL HERITAGE EXCESS / MITIGATION:</b>	<b>912</b>
		<b>TOTAL EXCESS / MITIGATION:</b>	<b>1645</b>

# BRACKENRIDGE PARK

SAN ANTONIO, TX

## Client

CITY OF SAN ANTONIO - PUBLIC WORKS DEPARTMENT (TCI)  
PO BOX 839966, SAN ANTONIO TX 78283-3966

## Landscape Architect

# swa

712 Main Street,  
8th Floor  
Houston, Texas 77002  
United States  
www.swagroup.com  
+1.713.868.1676 o

## LOCAL LANDSCAPE

**WORKSHOP**  
123 PARLAND PLACE, SUITE 100  
SAN ANTONIO, TX 78209

## ARCHITECT

**OVERLAND**  
203 E. JONES AVE., SUITE 104  
SAN ANTONIO, TX 78215

## HISTORICAL ARCHITECT

**SEVENTH GENERATION DESIGN**  
933 NORTH FLORES STREET, SUITE B  
SAN ANTONIO, TX 78212

## STRUCTURAL ENGINEER

**SPARKS ENGINEERING, INC.**  
933 NORTH FLORES STREET  
SAN ANTONIO, TX 78212

## CIVIL ENGINEER

**INTELLIGENT ENGINEERING SERVICES**  
1045 CENTRAL PARKWAY NORTH,  
SUITE 200, SAN ANTONIO, TX 78232

## MEP

**CNG ENGINEERING**  
1917 N. NEW BRAUNFELS AVE., SUITE  
201, SAN ANTONIO TX, 78208

## Stamp



## Revisions

- 1
- 2
- 3
- 4
- 5

## Date

20 JANUARY 2022

## Phase

TREE REMOVAL AND MITIGATION PERMIT

## Job Number

CNOS701

## Scale

0 10' 20'  
1" = 20'

## North




## Drawing Title

TREE PROTECTION AND  
DEMOLITION PLAN

## Drawing Number

# L1.01

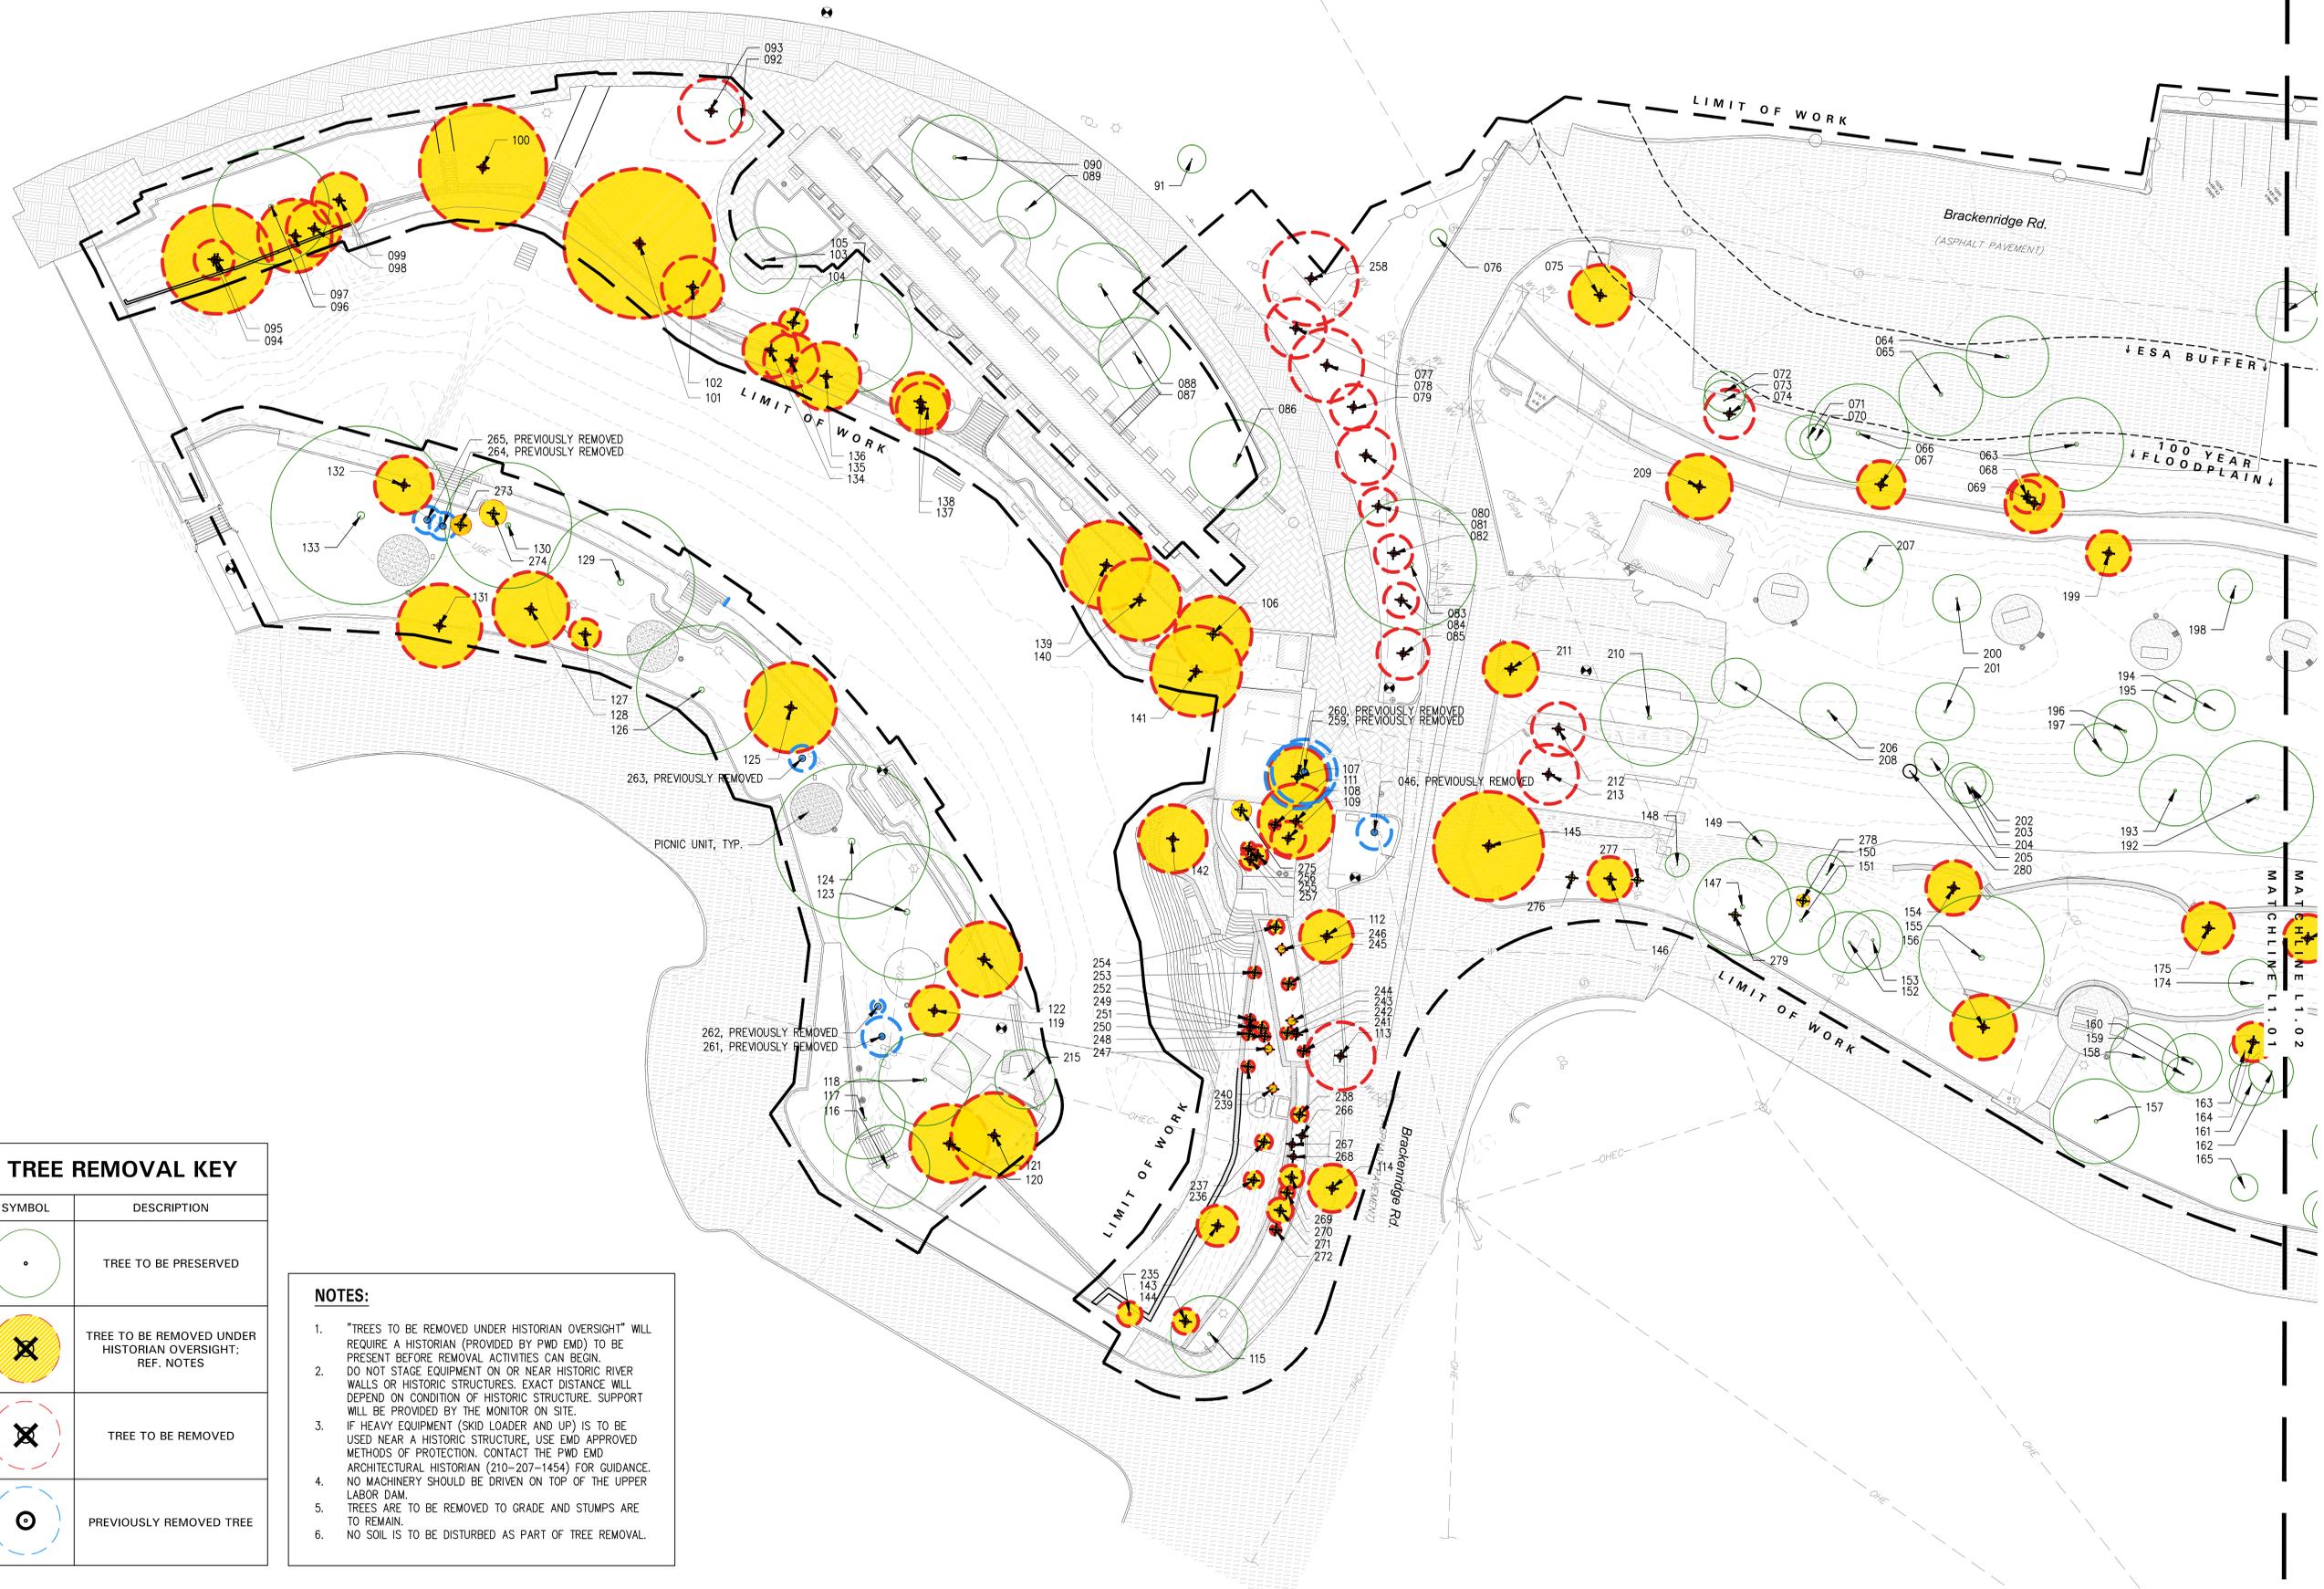

## TREE REMOVAL KEY

SYMBOL	DESCRIPTION
	TREE TO BE PRESERVED
	TREE TO BE REMOVED UNDER HISTORIAN OVERSIGHT; REF. NOTES
	TREE TO BE REMOVED
	PREVIOUSLY REMOVED TREE

## NOTES:

1. "TREES TO BE REMOVED UNDER HISTORIAN OVERSIGHT" WILL REQUIRE A HISTORIAN (PROVIDED BY PWD EMD) TO BE PRESENT BEFORE REMOVAL ACTIVITIES CAN BEGIN.
2. DO NOT STAGE EQUIPMENT ON OR NEAR HISTORIC RIVER WALLS OR HISTORIC STRUCTURES. EXACT DISTANCE WILL DEPEND ON CONDITION OF HISTORIC STRUCTURE. SUPPORT WILL BE PROVIDED BY THE MONITOR ON SITE.
3. IF HEAVY EQUIPMENT (SKID LOADER AND UP) IS TO BE USED NEAR A HISTORIC STRUCTURE, USE EMD APPROVED METHODS OF PROTECTION. CONTACT THE PWD EMD ARCHITECTURAL HISTORIAN (210-207-1454) FOR GUIDANCE.
4. NO MACHINERY SHOULD BE DRIVEN ON TOP OF THE UPPER LABOR DAM.
5. TREES ARE TO BE REMOVED TO GRADE AND STUMPS ARE TO REMAIN.
6. NO SOIL IS TO BE DISTURBED AS PART OF TREE REMOVAL.

MATCHLINE L1.02  
MATCHLINE L1.01

MATCHLINE L1.02  
MATCHLINE L1.01

# BRACKENRIDGE PARK

SAN ANTONIO, TX

## Client

CITY OF SAN ANTONIO - PUBLIC WORKS DEPARTMENT (TCI)  
PO BOX 839966, SAN ANTONIO TX 78283-3966

## Landscape Architect

# swa

712 Main Street,  
8th Floor  
Houston, Texas 77002  
United States  
www.swagroup.com  
+1.713.868.1676

## LOCAL LANDSCAPE

**WORKSHOP**  
123 PARLAND PLACE, SUITE 100  
SAN ANTONIO, TX 78209

## ARCHITECT

**OVERLAND**  
203 E. JONES AVE., SUITE 104  
SAN ANTONIO, TX 78215

## HISTORICAL ARCHITECT

**SEVENTH GENERATION DESIGN**  
933 NORTH FLORES STREET, SUITE B  
SAN ANTONIO, TX 78212

## STRUCTURAL ENGINEER

**SPARKS ENGINEERING, INC.**  
933 NORTH FLORES STREET  
SAN ANTONIO, TX 78212

## CIVIL ENGINEER

**INTELLIGENT ENGINEERING SERVICES**  
1045 CENTRAL PARKWAY NORTH,  
SUITE 200, SAN ANTONIO, TX 78232

## MEP

**CNG ENGINEERING**  
1917 N. NEW BRAUNFELS AVE., SUITE  
201, SAN ANTONIO TX, 78208

## Stamp



## Revisions

- 1
- 2
- 3
- 4
- 5

Date  
20 JANUARY 2022

Phase  
TREE REMOVAL AND MITIGATION PERMIT  
Job Number  
CNOS701

Scale  
0 10' 20'  
1" = 20'


North

## Drawing Title

TREE PROTECTION AND  
DEMOLITION PLAN

## Drawing Number

# L1.02

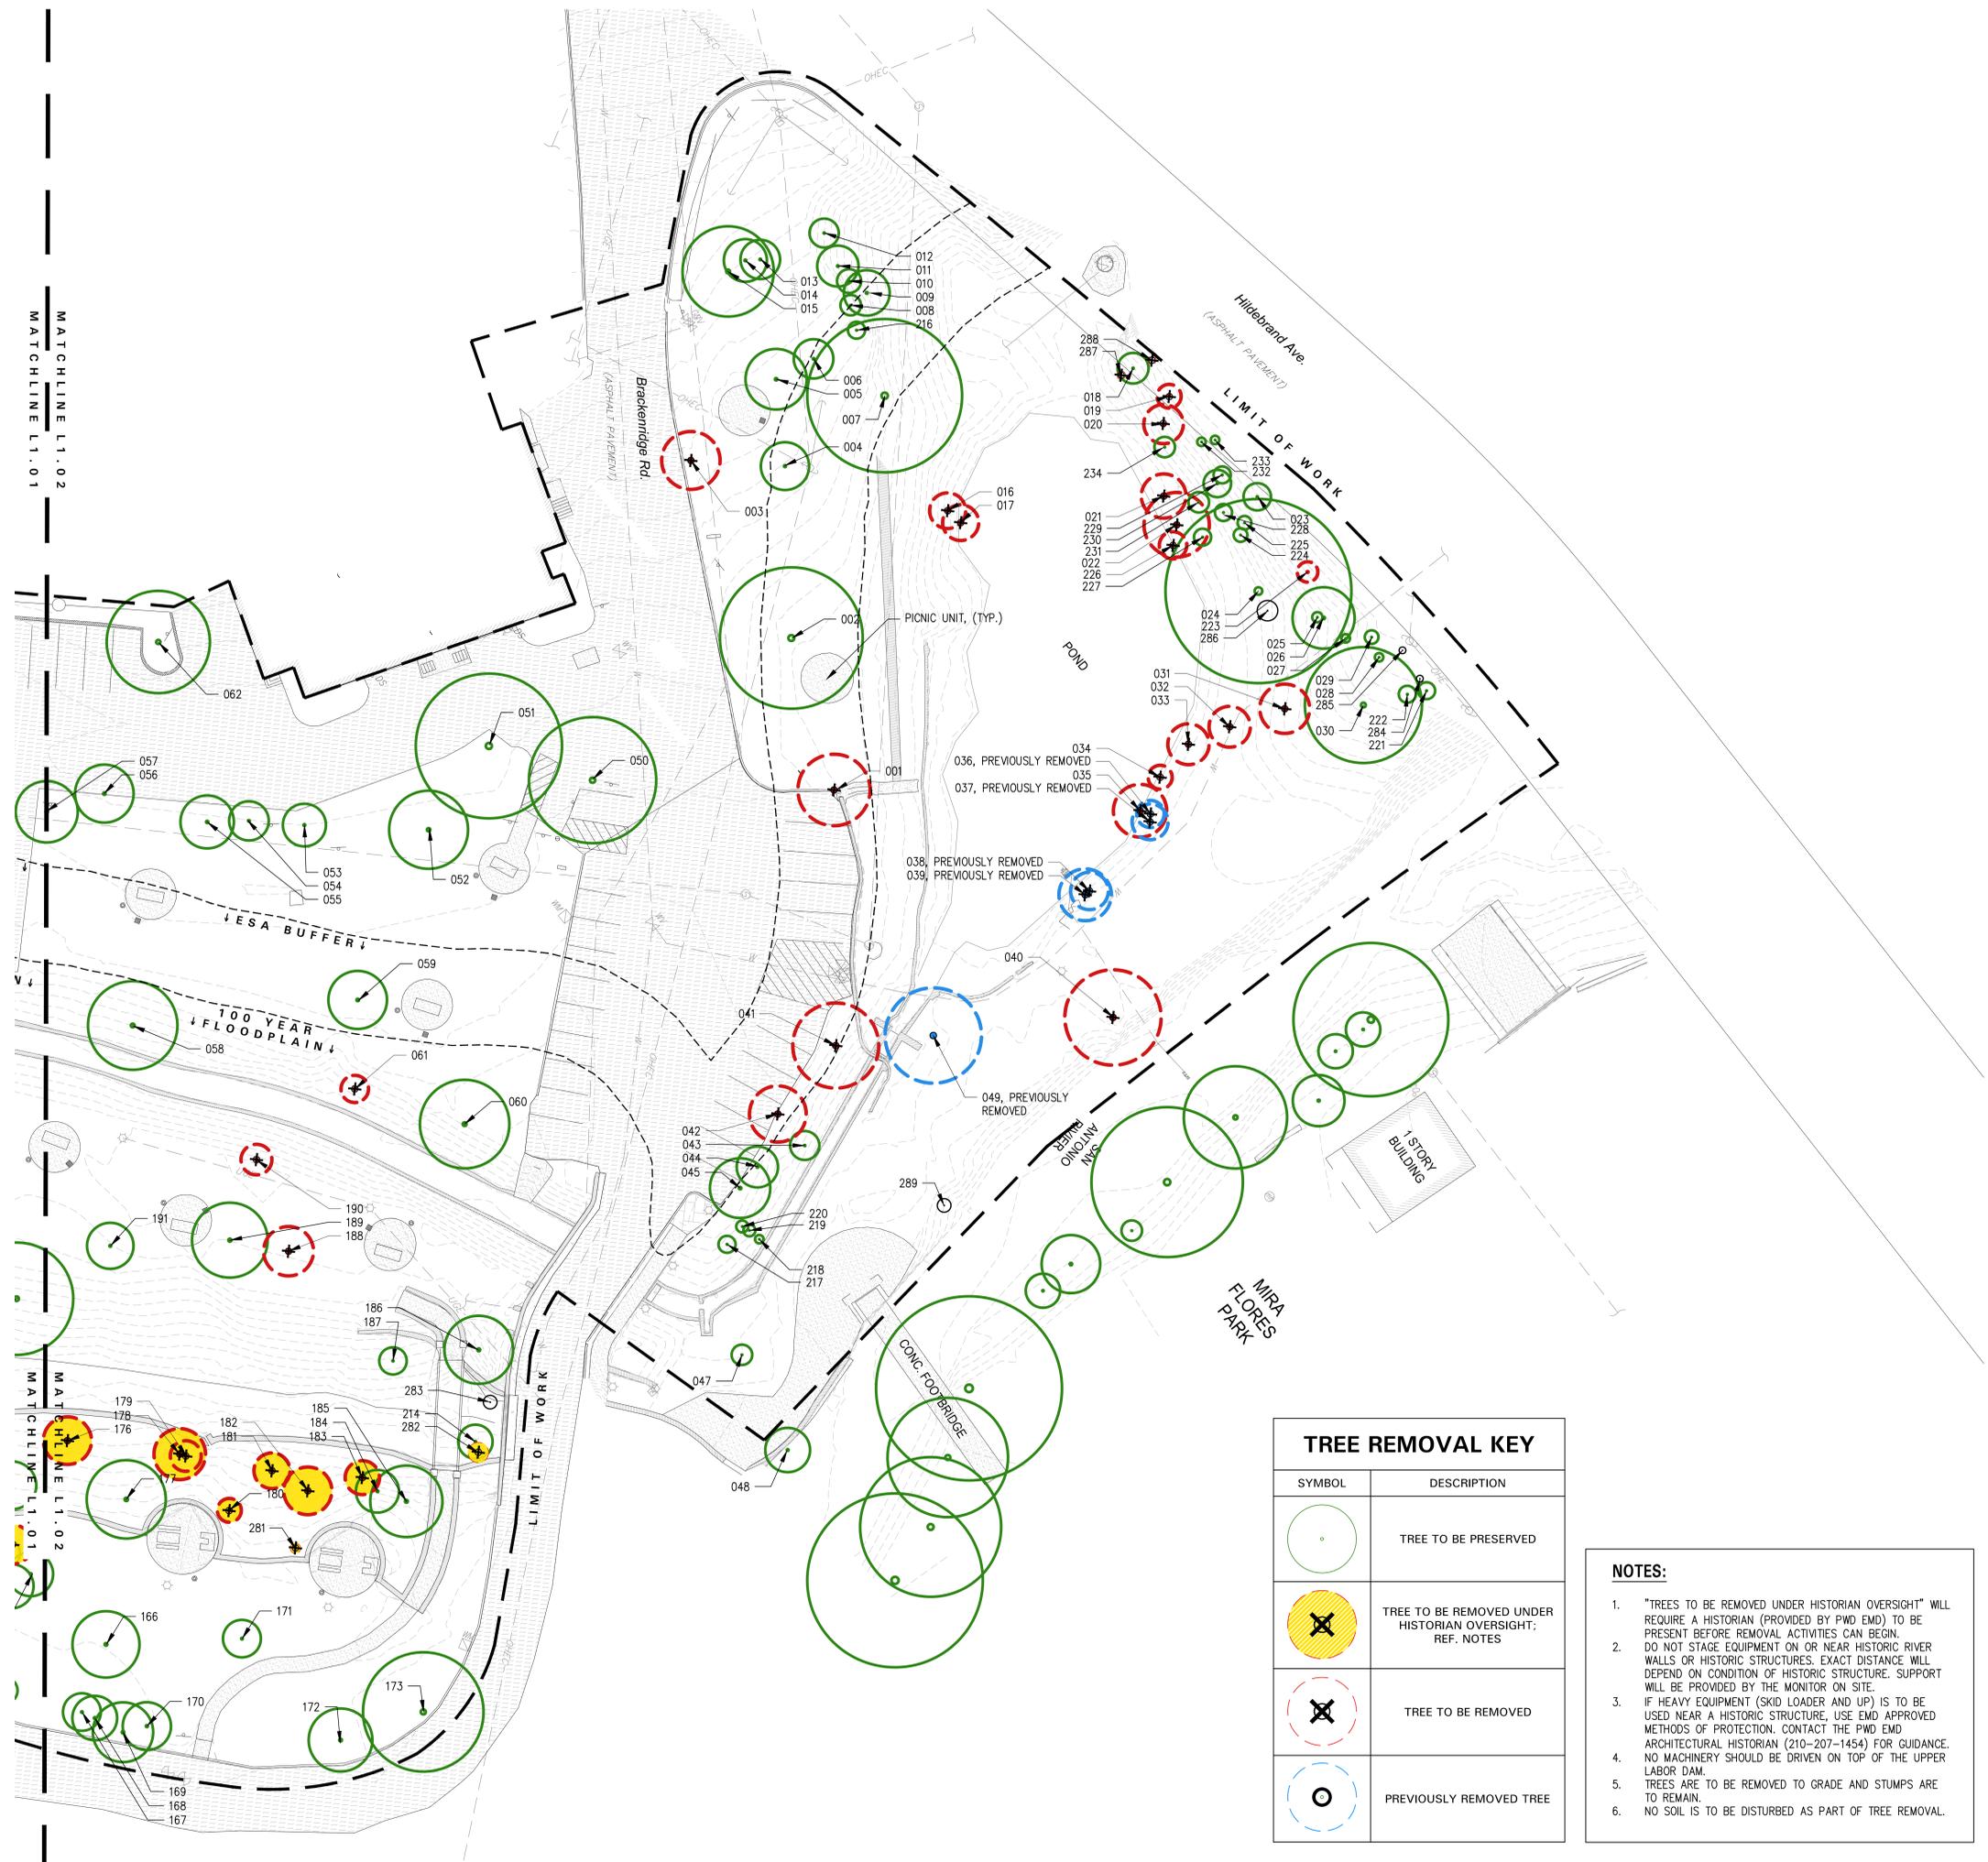

### TREE REMOVAL KEY

SYMBOL	DESCRIPTION
	TREE TO BE PRESERVED
	TREE TO BE REMOVED UNDER HISTORIAN OVERSIGHT; REF. NOTES
	TREE TO BE REMOVED
	PREVIOUSLY REMOVED TREE

### NOTES:

1. "TREES TO BE REMOVED UNDER HISTORIAN OVERSIGHT" WILL REQUIRE A HISTORIAN (PROVIDED BY PWD EMD) TO BE PRESENT BEFORE REMOVAL ACTIVITIES CAN BEGIN.
2. DO NOT STAGE EQUIPMENT ON OR NEAR HISTORIC RIVER WALLS OR HISTORIC STRUCTURES. EXACT DISTANCE WILL DEPEND ON CONDITION OF HISTORIC STRUCTURE. SUPPORT WILL BE PROVIDED BY THE MONITOR ON SITE.
3. IF HEAVY EQUIPMENT (SKID LOADER AND UP) IS TO BE USED NEAR A HISTORIC STRUCTURE, USE EMD APPROVED METHODS OF PROTECTION. CONTACT THE PWD EMD ARCHITECTURAL HISTORIAN (210-207-1454) FOR GUIDANCE. NO MACHINERY SHOULD BE DRIVEN ON TOP OF THE UPPER LABOR DAM.
4. TREES ARE TO BE REMOVED TO GRADE AND STUMPS ARE TO REMAIN.
5. NO SOIL IS TO BE DISTURBED AS PART OF TREE REMOVAL.



**001**  
CEDAR ELM | 21  
TAG #2218  
PRESERVED



**002**  
OAK | 42  
TAG #2272  
PRESERVED



**003**  
CEDAR ELM | 17  
TAG #2248  
REMOVED



**004**  
CEDAR ELM | 14  
TAG #2241  
PRESERVED



**005**  
CEDAR ELM | 20  
TAG #2243  
PRESERVED



**006**  
CEDAR ELM | 12  
TAG #2240  
PRESERVED



**007**  
LIVE OAK | 45  
TAG #2275  
PRESERVED



**008**  
CEDAR ELM | 6  
TAG #5113  
PRESERVED



**009**  
CEDAR ELM | 13  
TAG #5115  
PRESERVED



**010**  
CEDAR ELM | 7  
TAG #5114  
PRESERVED



**011**  
CEDAR ELM | 12  
TAG #2238  
PRESERVED



**012**  
CEDAR ELM | 9  
TAG #2251  
PRESERVED



**013**  
CEDAR ELM | 12  
TAG #2278  
PRESERVED



**014**  
CEDAR ELM | 13  
TAG #2278  
PRESERVED



**015**  
OAK | 27  
TAG #2223  
PRESERVED



**016**  
WILLOW | 11  
TAG #2238  
PRESERVED



**017**  
WILLOW | 11  
TAG #2262  
REMOVED



**018**  
OAK | 8  
TAG #2232  
PRESERVED



**019**  
CHINABERRY | 7  
TAG #2232  
INVASIVE; REMOVED



**020**  
HACKBERRY | 12  
TAG #2224  
INVASIVE; REMOVED



**021**  
WILLOW | 19  
TAG #2260  
REMOVED



**022**  
WILLOW | 19  
TAG #2221  
REMOVED



**023**  
ASH | 8  
TAG #2233  
PRESERVED



**024**  
OAK | 54  
TAG #2253  
PRESERVED



**025**  
TEXAS MOUNTAIN LAUREL  
TAG #2222  
PRESERVED



**026**  
OAK | 18  
TAG #5135  
PRESERVED



**027**  
TEXAS MOUNTAIN LAUREL | 3  
TAG #2216  
PRESERVED



**028**  
TEXAS MOUNTAIN LAUREL | 3  
TAG #2216  
PRESERVED

# BRACKENRIDGE PARK

SAN ANTONIO, TX

## Client

CITY OF SAN ANTONIO - PUBLIC WORKS DEPARTMENT (TCI)  
PO BOX 839966, SAN ANTONIO TX 78283-3966

## Landscape Architect

# swa

712 Main Street,  
8th Floor  
Houston, Texas 77002  
United States  
www.swagroup.com  
+1.713.868.1676

## LOCAL LANDSCAPE

**WORKSHOP**  
123 PARLAND PLACE, SUITE 100  
SAN ANTONIO, TX 78209

## ARCHITECT

**OVERLAND**  
203 E. JONES AVE., SUITE 104  
SAN ANTONIO, TX 78215

## HISTORICAL ARCHITECT

**SEVENTH GENERATION DESIGN**  
933 NORTH FLORES STREET, SUITE B  
SAN ANTONIO, TX 78212

## STRUCTURAL ENGINEER

**SPARKS ENGINEERING, INC.**  
933 NORTH FLORES STREET  
SAN ANTONIO, TX 78212

## CIVIL ENGINEER

**INTELLIGENT ENGINEERING SERVICES**  
1045 CENTRAL PARKWAY NORTH,  
SUITE 200, SAN ANTONIO, TX 78232

## MEP

**CNG ENGINEERING**  
1917 N. NEW BRAUNFELS AVE., SUITE  
201, SAN ANTONIO TX, 78208

## Stamp



## Revisions

- 1
- 2
- 3
- 4
- 5

## Date

20 JANUARY 2022

## Phase

TREE REMOVAL AND MITIGATION PERMIT

## Job Number

CNOS701

## Scale

North

NOT TO SCALE

## Drawing Title

TREE SURVEY

## Drawing Number

# L1.03



**029**  
HACKBERRY | 4  
TAG # 3014  
PRESERVED



**030**  
CEDAR ELM | 34  
TAG #2254  
PRESERVED



**031**  
OAK | 15  
TAG #2236  
REMOVED



**032**  
CEDAR ELM | 12  
TAG #2220  
REMOVED



**033**  
WILLOW | 12  
TAG #2242  
REMOVED



**034**  
WILLOW | 7  
TAG #2256  
REMOVED



**035**  
WILLOW | 16  
TAG #2257  
REMOVED

**NO PHOTO;  
PREVIOUSLY REMOVED**

**036**  
WILLOW | 8  
TAG #2227  
REMOVED; PREVIOUSLY REMOVED

**NO PHOTO;  
PREVIOUSLY REMOVED**

**037**  
WILLOW | 11  
TAG #2284  
REMOVED; PREVIOUSLY REMOVED

**NO PHOTO;  
PREVIOUSLY REMOVED**

**038**  
ASH | 11  
TAG #2274  
REMOVED; PREVIOUSLY REMOVED

**NO PHOTO;  
PREVIOUSLY REMOVED**

**039**  
WILLOW | 16  
TAG #2225  
REMOVED; PREVIOUSLY REMOVED



**040**  
WILLOW | 28  
TAG #7125  
REMOVED



**041**  
OAK | 28  
TAG #2247  
PRESERVED



**042**  
CEDAR ELM | 17  
TAG #2264  
PRESERVED



**043**  
CEDAR ELM | 17  
TAG #2217  
PRESERVED



**044**  
CEDAR ELM | 12  
TAG #2231  
PRESERVED



**045**  
CEDAR ELM | 18  
TAG #2266  
PRESERVED



**047**  
BALD CYPRESS | 6  
TAG #6711  
PRESERVED



**048**  
WILLOW | 13  
TAG #6710  
PRESERVED; OUTSIDE LOW



**050**  
OAK | 37  
TAG #2249  
PRESERVED



**051**  
OAK | 43  
TAG #1381  
PRESERVED



**052**  
CEDAR ELM | 23  
TAG #2259  
PRESERVED



**053**  
CEDAR ELM | 13  
TAG #1383  
PRESERVED



**054**  
CEDAR ELM | 27  
TAG #1384  
PRESERVED



**055**  
CEDAR ELM | 16  
TAG #2283  
PRESERVED



**056**  
CEDAR ELM | 17  
TAG #2109  
PRESERVED



**057**  
CEDAR ELM | 18  
TAG #2109  
PRESERVED

# BRACKENRIDGE PARK

SAN ANTONIO, TX

## Client

CITY OF SAN ANTONIO - PUBLIC WORKS DEPARTMENT (TCI)  
PO BOX 839966, SAN ANTONIO TX 78283-3966

## Landscape Architect

# swa

712 Main Street,  
8th Floor  
Houston, Texas 77002  
United States  
www.swagroup.com  
+1.713.868.1676

## LOCAL LANDSCAPE

**WORKSHOP**  
123 PARLAND PLACE, SUITE 100  
SAN ANTONIO, TX 78209

## ARCHITECT

**OVERLAND**  
203 E. JONES AVE., SUITE 104  
SAN ANTONIO, TX 78215

## HISTORICAL ARCHITECT

**SEVENTH GENERATION DESIGN**  
933 NORTH FLORES STREET, SUITE B  
SAN ANTONIO, TX 78212

## STRUCTURAL ENGINEER

**SPARKS ENGINEERING, INC.**  
933 NORTH FLORES STREET  
SAN ANTONIO, TX 78212

## CIVIL ENGINEER

**INTELLIGENT ENGINEERING SERVICES**  
1045 CENTRAL PARKWAY NORTH,  
SUITE 200, SAN ANTONIO, TX 78232

## MEP

**CNG ENGINEERING**  
1917 N. NEW BRAUNFELS AVE., SUITE  
201, SAN ANTONIO TX, 78208

## Stamp



## Revisions

- 1
- 2
- 3
- 4
- 5

## Date

20 JANUARY 2022

## Phase

TREE REMOVAL AND MITIGATION PERMIT  
Job Number  
CNOS701

## Scale

North

NOT TO SCALE

## Drawing Title

TREE SURVEY

## Drawing Number

# L1.04



**058**  
OAK | 26  
TAG #2285  
PRESERVED



**059**  
CEDAR ELM | 17  
TAG #2267  
PRESERVED



**060**  
CEDAR ELM | 26  
TAG #2268  
PRESERVED



**061**  
BLACK OAK | 8  
CITY TAG 3403  
REMOVED



**062**  
TREE SPECIES | SIZE  
CONDITION  
CITY TAG #



**063**  
ANAQUA | 28  
TAG #2285  
PRESERVED



**064**  
OAK | 24  
TAG #2131  
PRESERVED



**065**  
PECAN | 25  
TAG #2147  
PRESERVED



**066**  
CEDAR ELM | 29  
TAG #2111  
PRESERVED



**067**  
CEDAR ELM | 14  
TAG #2200  
REMOVED



**068**  
CEDAR ELM | 10  
TAG #2350  
REMOVED



**069**  
ANAQUA | 28  
TAG #2377  
REMOVED



**070**  
CEDAR ELM | 9  
TAG #2122  
PRESERVED



**071**  
CEDAR ELM | 13  
TAG #2194  
PRESERVED



**072**  
OAK | 18  
TAG #3027  
PRESERVED



**073**  
OAK | 12  
TAG #3028  
PRESERVED



**074**  
CEDAR ELM | 15  
TAG #2138  
REMOVED



**075**  
OAK | 18  
TAG #2209  
REMOVED



**076**  
HACKBERRY | 5  
TAG #10132  
PRESERVED



**077**  
CREPE MYRTLE | 17  
TAG #2304  
REMOVED



**078**  
CREPE MYRTLE | 22  
TAG #2357  
REMOVED



**079**  
CREPE MYRTLE | 14  
TAG #10430  
REMOVED



**080**  
CREPE MYRTLE | 17  
TAG #2379  
REMOVED



**081**  
CREPE MYRTLE | 11  
TAG #2369  
REMOVED



**082**  
CREPE MYRTLE | 11  
TAG #2349  
REMOVED



**083**  
OAK | 39  
TAG #2303  
PRESERVED



**084**  
CREPE MYRTLE | 10  
TAG #2321  
REMOVED



**085**  
CREPE MYRTLE | 15  
TAG #2323  
REMOVED

# BRACKENRIDGE PARK

SAN ANTONIO, TX

## Client

CITY OF SAN ANTONIO - PUBLIC WORKS DEPARTMENT (TCI)  
PO BOX 839966, SAN ANTONIO TX 78283-3966

## Landscape Architect

# swa

712 Main Street,  
8th Floor  
Houston, Texas 77002  
United States  
www.swagroup.com  
+1.713.868.1676

## LOCAL LANDSCAPE

**WORKSHOP**  
123 PARLAND PLACE, SUITE 100  
SAN ANTONIO, TX 78209

## ARCHITECT

**OVERLAND**  
203 E. JONES AVE., SUITE 104  
SAN ANTONIO, TX 78215

## HISTORICAL ARCHITECT

**SEVENTH GENERATION DESIGN**  
933 NORTH FLORES STREET, SUITE B  
SAN ANTONIO, TX 78212

## STRUCTURAL ENGINEER

**SPARKS ENGINEERING, INC.**  
933 NORTH FLORES STREET  
SAN ANTONIO, TX 78212

## CIVIL ENGINEER

**INTELLIGENT ENGINEERING SERVICES**  
1045 CENTRAL PARKWAY NORTH,  
SUITE 200, SAN ANTONIO, TX 78232

## MEP

**CNG ENGINEERING**  
1917 N. NEW BRAUNFELS AVE., SUITE  
201, SAN ANTONIO TX, 78208

## Stamp



## Revisions

- 1
- 2
- 3
- 4
- 5

## Date

20 JANUARY 2022

## Phase

TREE REMOVAL AND MITIGATION PERMIT

## Job Number

CNOS701

## Scale

North

NOT TO SCALE

## Drawing Title

TREE SURVEY

## Drawing Number

# L1.05



**086**  
BALD CYPRESS | 27  
TAG #6000  
PRESERVED; OUTSIDE LOW



**087**  
BALD CYPRESS | 21  
TAG #6001  
PRESERVED; OUTSIDE LOW



**088**  
OAK | 23  
TAG #6002  
PRESERVED; OUTSIDE LOW



**089**  
BALD CYPRESS | 17  
TAG #6003  
PRESERVED; OUTSIDE LOW



**090**  
OAK | 25  
TAG #6004  
PRESERVED; OUTSIDE LOW



**091**  
CREPE MYRTLE | 9  
TAG #3029  
PRESERVED; OUTSIDE LOW



**092**  
OAK | 7  
TAG #2229  
PRESERVED; OUTSIDE LOW



**093**  
BALD CYPRESS | 19  
TAG #2234  
REMOVED; DEAD (NOT COUNTED)



**094**  
CHINESE TALLOW | 12  
TAG #2339  
REMOVED; INVASIVE SPECIES (NOT COUNTED)



**095**  
OAK | 32  
TAG #2334  
REMOVED



**096**  
OAK | 34  
TAG #2328  
PRESERVED



**097**  
OAK | 18  
TAG #2364  
PRESERVED



**098**  
OAK | 22  
TAG #2310  
PRESERVED



**099**  
OAK | 16  
TAG #2335  
PRESERVED



**100**  
OAK | 37  
TAG #6006  
REMOVED



**101**  
OAK | 44  
TAG #2324  
REMOVED



**102**  
CEDAR ELM | 18  
TAG #2324  
PRESERVED



**103**  
BALD CYPRESS | 20  
TAG #2328  
PRESERVED; OUTSIDE LOW



**104**  
PECAN | 8  
TAG #6007  
REMOVED



**105**  
OAK | 33  
TAG #2366  
PRESERVED



**106**  
CYPRESS | 23  
TAG #2358  
REMOVED



**107**  
PECAN | 18  
TAG #2364  
REMOVED



**108**  
PECAN | 22  
TAG #2392  
REMOVED



**109**  
CREPE MYRTLE | 10  
TAG #2325  
REMOVED



**111**  
YAUPON | 3  
TAG #3026  
REMOVED



**112**  
CREPE MYRTLE | 16  
TAG #2372  
REMOVED



**113**  
PECAN | 20  
TAG #2375  
REMOVED



**114**  
CEDAR ELM | 23  
TAG #2345  
REMOVED

# BRACKENRIDGE PARK

SAN ANTONIO, TX

## Client

CITY OF SAN ANTONIO - PUBLIC WORKS DEPARTMENT (TCI)  
PO BOX 839966, SAN ANTONIO TX 78283-3966

## Landscape Architect

# swa

712 Main Street,  
8th Floor  
Houston, Texas 77002  
United States  
www.swagroup.com  
+1.713.868.1676

## LOCAL LANDSCAPE

**WORKSHOP**  
123 PARLAND PLACE, SUITE 100  
SAN ANTONIO, TX 78209

## ARCHITECT

**OVERLAND**  
203 E. JONES AVE., SUITE 104  
SAN ANTONIO, TX 78215

## HISTORICAL ARCHITECT

**SEVENTH GENERATION DESIGN**  
933 NORTH FLORES STREET, SUITE B  
SAN ANTONIO, TX 78212

## STRUCTURAL ENGINEER

**SPARKS ENGINEERING, INC.**  
933 NORTH FLORES STREET  
SAN ANTONIO, TX 78212

## CIVIL ENGINEER

**INTELLIGENT ENGINEERING SERVICES**  
1045 CENTRAL PARKWAY NORTH,  
SUITE 200, SAN ANTONIO, TX 78232

## MEP

**CNG ENGINEERING**  
1917 N. NEW BRAUNFELS AVE., SUITE  
201, SAN ANTONIO TX, 78208

## Stamp



## Revisions

- 1
- 2
- 3
- 4
- 5

## Date

20 JANUARY 2022

## Phase

TREE REMOVAL AND MITIGATION PERMIT

## Job Number

CNOS701

## Scale

North

NOT TO SCALE

## Drawing Title

TREE SURVEY

## Drawing Number

# L1.06



**115**  
CEDAR ELM | 23  
TAG #2345  
PRESERVED



**116**  
PECAN | 25  
TAG #2359  
PRESERVED; OUTSIDE LOW



**117**  
PECAN | 24  
TAG #2314  
PRESERVED; OUTSIDE LOW



**118**  
CREPE MYRTLE | 27  
TAG #2387  
PRESERVED; OUTSIDE LOW



**119**  
CREPE MYRTLE | 15  
TAG #2344  
REMOVED



**120**  
CREPE MYRTLE | 23  
TAG #2371  
PRESERVED; OUTSIDE LOW



**121**  
CREPE MYRTLE | 25  
TAG #2344  
PRESERVED; OUTSIDE LOW



**122**  
PECAN | 22  
TAG #2383  
REMOVED



**123**  
CYPRESS | 40  
TAG #2337  
PRESERVED; OUTSIDE LOW



**124**  
BALD CYPRESS | 46  
TAG #2388  
PRESERVED; OUTSIDE LOW



**125**  
CREPE MYRTLE | 27  
TAG #2343  
REMOVED



**126**  
BALD CYPRESS | 38  
TAG #2398  
PRESERVED; OUTSIDE LOW



**127**  
CREPE MYRTLE | 9  
TAG #2378  
REMOVED



**128**  
CREPE MYRTLE | 22  
TAG #2336  
REMOVED



**129**  
BALD CYPRESS | 43  
TAG #2226  
PRESERVED; OUTSIDE LOW



**130**  
BALD CYPRESS | 37  
TAG #2337  
PRESERVED; OUTSIDE LOW



**131**  
HACKBERRY | 25  
TAG #2315  
REMOVED



**132**  
CREPE MYRTLE | 17  
TAG #2400  
REMOVED



**133**  
BALD CYPRESS | 53  
TAG #2320  
PRESERVED; OUTSIDE LOW



**134**  
OAK | 16  
TAG #6008  
REMOVED



**135**  
OAK | 15  
TAG #6009  
REMOVED



**136**  
CEDAR ELM | 20  
TAG #6010  
REMOVED



**137**  
CEDAR ELM | 17  
TAG #6011  
REMOVED



**138**  
CEDAR ELM | 16  
TAG #6012  
REMOVED



**139**  
PECAN | 26  
TAG #2385  
REMOVED



**140**  
PECAN | 24  
TAG #2385  
REMOVED



**141**  
BALD CYPRESS | 27  
TAG #2354  
REMOVED



**142**  
PECAN | 20  
TAG #2316  
REMOVED; DEAD (NOT COUNTED)

# BRACKENRIDGE PARK

SAN ANTONIO, TX

## Client

CITY OF SAN ANTONIO - PUBLIC WORKS DEPARTMENT (TCI)  
PO BOX 839966, SAN ANTONIO TX 78283-3966

## Landscape Architect

# swa

712 Main Street,  
8th Floor  
Houston, Texas 77002  
United States  
www.swagroup.com  
+1.713.868.1676

## LOCAL LANDSCAPE

**WORKSHOP**  
123 PARLAND PLACE, SUITE 100  
SAN ANTONIO, TX 78209

## ARCHITECT

**OVERLAND**  
203 E. JONES AVE., SUITE 104  
SAN ANTONIO, TX 78215

## HISTORICAL ARCHITECT

**SEVENTH GENERATION DESIGN**  
933 NORTH FLORES STREET, SUITE B  
SAN ANTONIO, TX 78212

## STRUCTURAL ENGINEER

**SPARKS ENGINEERING, INC.**  
933 NORTH FLORES STREET  
SAN ANTONIO, TX 78212

## CIVIL ENGINEER

**INTELLIGENT ENGINEERING SERVICES**  
1045 CENTRAL PARKWAY NORTH,  
SUITE 200, SAN ANTONIO, TX 78232

## MEP

**CNG ENGINEERING**  
1917 N. NEW BRAUNFELS AVE., SUITE  
201, SAN ANTONIO TX, 78208

## Stamp



## Revisions

- 1
- 2
- 3
- 4
- 5

## Date

20 JANUARY 2022

## Phase

TREE REMOVAL AND MITIGATION PERMIT

## Job Number

CNOS701

## Scale

North

NOT TO SCALE

## Drawing Title

TREE SURVEY

## Drawing Number

# L1.07



**143**  
CEDAR ELM | 12  
TAG #2318  
REMOVED



**144**  
EVE'S NECKLACE | 8  
TAG #2373  
REMOVED



**145**  
OAK | 32  
TAG #2126  
REMOVED



**146**  
HUISACHE | 13  
TAG #2134  
REMOVED



**147**  
PECAN | 28  
TAG #2426  
PRESERVED



**148**  
TREE SPECIES | SIZE  
CONDITION  
CITY TAG #



**149**  
ASH | 7  
TAG #3030  
PRESERVED



**150**  
PECAN | 12  
TAG #2426  
PRESERVED



**151**  
OAK | 20  
TAG #2425  
PRESERVED



**152**  
PECAN | 18  
TAG #2424  
PRESERVED



**153**  
OAK | 16  
TAG #2423  
PRESERVED



**154**  
PECAN | 16'  
TAG #2039  
REMOVED



**155**  
OAK | 37  
TAG #2307  
PRESERVED



**156**  
CEDAR ELM | 19  
TAG #1001  
REMOVED



**157**  
CEDAR ELM | 25  
TAG #1002  
PRESERVED



**158**  
CEDAR ELM | 20  
TAG #1003  
PRESERVED



**159**  
CEDAR ELM | 11  
TAG #1005  
PRESERVED



**160**  
CEDAR ELM | 18  
TAG #1004  
PRESERVED



**161**  
CEDAR ELM | 13  
TAG #1007  
PRESERVED



**162**  
CEDAR ELM | 13  
TAG #1009  
PRESERVED



**163**  
CEDAR ELM | 9  
TAG #1007



**164**  
CEDAR ELM | 12  
TAG #1006  
REMOVED



**165**  
CEDAR ELM | 8  
TAG #1010  
PRESERVED



**166**  
CEDAR ELM | 20  
TAG #1011  
PRESERVED



**167**  
CEDAR ELM | 11  
TAG #1012  
PRESERVED



**168**  
CEDAR ELM | 13  
TAG #1013  
PRESERVED



**169**  
CEDAR ELM | 18  
TAG #1014  
PRESERVED



**170**  
CEDAR ELM | 14  
TAG #1015  
PRESERVED

# BRACKENRIDGE PARK

SAN ANTONIO, TX

## Client

CITY OF SAN ANTONIO - PUBLIC WORKS DEPARTMENT (TCI)  
PO BOX 839966, SAN ANTONIO TX 78283-3966

## Landscape Architect

# swa

712 Main Street,  
8th Floor  
Houston, Texas 77002  
United States  
www.swagroup.com  
+1.713.868.1676 o

## LOCAL LANDSCAPE

**WORKSHOP**  
123 PARLAND PLACE, SUITE 100  
SAN ANTONIO, TX 78209

## ARCHITECT

**OVERLAND**  
203 E. JONES AVE., SUITE 104  
SAN ANTONIO, TX 78215

## HISTORICAL ARCHITECT

**SEVENTH GENERATION DESIGN**  
933 NORTH FLORES STREET, SUITE B  
SAN ANTONIO, TX 78212

## STRUCTURAL ENGINEER

**SPARKS ENGINEERING, INC.**  
933 NORTH FLORES STREET  
SAN ANTONIO, TX 78212

## CIVIL ENGINEER

**INTELLIGENT ENGINEERING SERVICES**  
1045 CENTRAL PARKWAY NORTH,  
SUITE 200, SAN ANTONIO, TX 78232

## MEP

**CNG ENGINEERING**  
1917 N. NEW BRAUNFELS AVE., SUITE  
201, SAN ANTONIO TX, 78208

## Stamp



## Revisions

- 1
- 2
- 3
- 4
- 5

## Date

20 JANUARY 2022

## Phase

TREE REMOVAL AND MITIGATION PERMIT

## Job Number

CNOS701

## Scale

North

NOT TO SCALE

## Drawing Title

TREE SURVEY

## Drawing Number

# L1.08



**171**  
OAK | 11  
TAG #1016  
PRESERVED



**172**  
OAK | 19  
TAG #1017  
PRESERVED



**173**  
PECAN | 35  
TAG #1018  
PRESERVED



**174**  
CEDAR ELM | 14  
TAG #2306  
PRESERVED



**175**  
PECAN | 15  
TAG #2311  
REMOVED



**176**  
CEDAR ELM | 14  
TAG #2304  
REMOVED



**177**  
CEDAR ELM | 17  
TAG #2305  
PRESERVED



**178**  
LIGUSTRUM | 16  
TAG #2312  
REMOVED



**179**  
LIGUSTRUM | 16  
TAG #2313  
REMOVED



**180**  
CHINABERRY | 7  
TAG #3401  
REMOVED



**181**  
LIGUSTRUM | 11  
TAG #2314  
REMOVED



**182**  
PECAN | 14  
TAG #2315  
REMOVED



**183**  
LIGUSTRUM | 10  
TAG #2317  
REMOVED



**184**  
PECAN | 13  
TAG #2317  
PRESERVED



**185**  
OAK | 21  
TAG #2318  
PRESERVED



**186**  
PECAN | 20  
TAG #186  
PRESERVED



**187**  
ANAQUA | 8  
TAG #3402  
PRESERVED



**188**  
OAK | 16  
TAG #2290  
REMOVED



**189**  
TREE SPECIES | SIZE  
CONDITION  
CITY TAG #



**190**  
CEDAR ELM | 9  
TAG #2198  
REMOVED



**191**  
CEDAR ELM | 14  
TAG #2206  
PRESERVED



**192**  
OAK | 33  
TAG #2116  
PRESERVED



**193**  
OAK | 22  
TAG #2294  
PRESERVED



**194**  
OAK | 13  
TAG #2295  
PRESERVED



**195**  
OAK | 13  
TAG #2296  
PRESERVED



**196**  
OAK | 19  
TAG #2297  
PRESERVED



**197**  
OAK | 15  
TAG #2298  
PRESERVED



**198**  
CEDAR | 10  
TAG #2211  
PRESERVED

# BRACKENRIDGE PARK

SAN ANTONIO, TX

## Client

CITY OF SAN ANTONIO - PUBLIC WORKS DEPARTMENT (TCI)  
PO BOX 839966, SAN ANTONIO TX 78283-3966

## Landscape Architect

# swa

712 Main Street,  
8th Floor  
Houston, Texas 77002  
United States  
www.swagroup.com  
+1.713.868.1676

## LOCAL LANDSCAPE

**WORKSHOP**  
123 PARLAND PLACE, SUITE 100  
SAN ANTONIO, TX 78209

## ARCHITECT

**OVERLAND**  
203 E. JONES AVE., SUITE 104  
SAN ANTONIO, TX 78215

## HISTORICAL ARCHITECT

**SEVENTH GENERATION DESIGN**  
933 NORTH FLORES STREET, SUITE B  
SAN ANTONIO, TX 78212

## STRUCTURAL ENGINEER

**SPARKS ENGINEERING, INC.**  
933 NORTH FLORES STREET  
SAN ANTONIO, TX 78212

## CIVIL ENGINEER

**INTELLIGENT ENGINEERING SERVICES**  
1045 CENTRAL PARKWAY NORTH,  
SUITE 200, SAN ANTONIO, TX 78232

## MEP

**CNG ENGINEERING**  
1917 N. NEW BRAUNFELS AVE., SUITE  
201, SAN ANTONIO TX, 78208

## Stamp



## Revisions

- 1
- 2
- 3
- 4
- 5

## Date

20 JANUARY 2022

## Phase

TREE REMOVAL AND MITIGATION PERMIT

## Job Number

CNOS701

## Scale

North

NOT TO SCALE

## Drawing Title

TREE SURVEY

## Drawing Number

# L1.09



**199**  
OAK | 19  
TAG #2199  
REMOVED



**200**  
OAK | 15  
TAG #2301  
PRESERVED



**201**  
OAK | 18  
TAG #2299  
PRESERVED



**202**  
PALM | 20  
TAG #2193  
PRESERVED



**203**  
PALM | 18  
TAG #2120  
PRESERVED



**204**  
BOX ELDER | 12  
TAG #2207  
PRESERVED



**205**  
PALM | 22  
TAG #2169  
PRESERVED



**206**  
OAK | 17  
TAG #2300  
PRESERVED



**207**  
OAK | 22  
TAG #2203  
PRESERVED



**208**  
OAK | 16  
TAG #2430  
PRESERVED



**209**  
PECAN | 19  
TAG #193  
REMOVED



**210**  
PECAN | 29  
TAG #2168  
PRESERVED



**211**  
PECAN | 16  
TAG #2144  
REMOVED



**212**  
OAK | 16  
TAG #2123  
REMOVED



**213**  
PECAN | 18  
TAG #2204  
REMOVED



**214**  
BOX ELDER | 10  
TAG #10021  
PRESERVED



**215**  
CREPE MYRTLE | 19  
TAG #2390  
PRESERVED; OUTSIDE LOW



**216**  
OAK | 5  
TAG #3022  
PRESERVED



**217**  
OAK | 5  
TAG #3022  
PRESERVED



**218**  
OAK | 3  
TAG #3020  
PRESERVED



**219**  
OAK | 4  
TAG #3001  
PRESERVED



**220**  
OAK | 4  
TAG #3000  
PRESERVED



**221**  
BOX ELDER | 5  
TAG #3016  
PRESERVED



**222**  
BOX ELDER | 5  
TAG #3015  
PRESERVED



**223**  
LIGUSTRUM | 6  
TAG #3011  
REMOVED; UNDESIRABLE SPECIES (NOT COUNTED)



**224**  
HACKBERRY | 4  
TAG #3017  
PRESERVED



**225**  
HACKBERRY | 4  
TAG #3018  
PRESERVED



**226**  
BLACK WILLOW | 8  
TAG #3010  
REMOVED

# BRACKENRIDGE PARK

SAN ANTONIO, TX

## Client

CITY OF SAN ANTONIO - PUBLIC WORKS DEPARTMENT (TCI)  
PO BOX 839966, SAN ANTONIO TX 78283-3966

## Landscape Architect

# swa

712 Main Street,  
8th Floor  
Houston, Texas 77002  
United States  
www.swagroup.com  
+1.713.868.1676 o

## LOCAL LANDSCAPE

**WORKSHOP**  
123 PARLAND PLACE, SUITE 100  
SAN ANTONIO, TX 78209

## ARCHITECT

**OVERLAND**  
203 E. JONES AVE., SUITE 104  
SAN ANTONIO, TX 78215

## HISTORICAL ARCHITECT

**SEVENTH GENERATION DESIGN**  
933 NORTH FLORES STREET, SUITE B  
SAN ANTONIO, TX 78212

## STRUCTURAL ENGINEER

**SPARKS ENGINEERING, INC.**  
933 NORTH FLORES STREET  
SAN ANTONIO, TX 78212

## CIVIL ENGINEER

**INTELLIGENT ENGINEERING SERVICES**  
1045 CENTRAL PARKWAY NORTH,  
SUITE 200, SAN ANTONIO, TX 78232

## MEP

**CNG ENGINEERING**  
1917 N. NEW BRAUNFELS AVE., SUITE  
201, SAN ANTONIO TX, 78208

## Stamp



## Revisions

- 1
- 2
- 3
- 4
- 5

## Date

20 JANUARY 2022

## Phase

TREE REMOVAL AND MITIGATION PERMIT

## Job Number

CNOS701

## Scale

North

NOT TO SCALE

## Drawing Title

TREE SURVEY

## Drawing Number

# L1.10



**227**  
GOLDEN RAINTREE | 5  
TAG #3010  
PRESERVED



**228**  
HACKBERRY | 5  
TAG #3007  
PRESERVED



**229**  
RED OAK | 5  
TAG #3005  
PRESERVED



**230**  
HACKBERRY | 9  
TAG #3006  
PRESERVED



**231**  
LIGUSTRUM | 6  
TAG #3009  
PRESERVED



**232**  
OAK | 3  
TAG #3003  
PRESERVED



**233**  
ANAQUA | 3  
TAG #3004  
PRESERVED



**234**  
OAK | 4  
TAG #3000  
PRESERVED



**235**  
ANAQUA | 8  
TAG #10427  
REMOVED



**236**  
OAK | 6  
TAG #10426  
REMOVED



**237**  
HUISACHE | 5  
TAG #10425  
PRESERVED



**238**  
YAUPON | 5  
TAG #3017  
REMOVED



**239**  
MESQUITE | 2  
TAG #10424  
REMOVED



**240**  
CREPE MYRTLE | 3  
TAG #10424  
REMOVED



**241**  
YAUPON HOLLY | 2  
TAG #10406  
REMOVED



**242**  
ELM | 1  
TAG #10405  
REMOVED



**243**  
ELM | 4  
TAG #10405  
REMOVED



**244**  
HACKBERRY | 2  
TAG #10403  
REMOVED



**245**  
HACKBERRY | 4  
TAG #10402  
REMOVED



**246**  
ELM | 2  
TAG #10401  
REMOVED



**247**  
CYPRESS | 3  
TAG #10423  
REMOVED



**247**  
CYPRESS | 3  
TAG #10422  
REMOVED



**248**  
HACKBERRY | 3  
TAG #10422  
REMOVED



**249**  
CHINABERRY | 4  
TAG #10418  
REMOVED



**250**  
OAK | 4  
TAG #10420  
REMOVED



**251**  
HACKBERRY | 2  
TAG #10411  
REMOVED



**252**  
HACKBERRY | 4  
TAG #10417  
PRESERVED



**253**  
PECAN | 4  
TAG #10415  
REMOVED

# BRACKENRIDGE PARK

SAN ANTONIO, TX

## Client

CITY OF SAN ANTONIO - PUBLIC WORKS DEPARTMENT (TCI)  
PO BOX 839966, SAN ANTONIO TX 78283-3966

## Landscape Architect

# swa

712 Main Street,  
8th Floor  
Houston, Texas 77002  
United States  
www.swagroup.com  
+1.713.868.1676

## LOCAL LANDSCAPE

**WORKSHOP**  
123 PARLAND PLACE, SUITE 100  
SAN ANTONIO, TX 78209

## ARCHITECT

**OVERLAND**  
203 E. JONES AVE., SUITE 104  
SAN ANTONIO, TX 78215

## HISTORICAL ARCHITECT

**SEVENTH GENERATION DESIGN**  
933 NORTH FLORES STREET, SUITE B  
SAN ANTONIO, TX 78212

## STRUCTURAL ENGINEER

**SPARKS ENGINEERING, INC.**  
933 NORTH FLORES STREET  
SAN ANTONIO, TX 78212

## CIVIL ENGINEER

**INTELLIGENT ENGINEERING SERVICES**  
1045 CENTRAL PARKWAY NORTH,  
SUITE 200, SAN ANTONIO, TX 78232

## MEP

**CNG ENGINEERING**  
1917 N. NEW BRAUNFELS AVE., SUITE  
201, SAN ANTONIO TX, 78208

## Stamp



## Revisions

- 1
- 2
- 3
- 4
- 5

## Date

20 JANUARY 2022

## Phase

TREE REMOVAL AND MITIGATION PERMIT

## Job Number

CNOS701

## Scale

North

NOT TO SCALE

## Drawing Title

TREE SURVEY

## Drawing Number

# L1.11

# BRACKENRIDGE PARK

SAN ANTONIO, TX

## Client

CITY OF SAN ANTONIO - PUBLIC WORKS DEPARTMENT (TCI)  
PO BOX 839966, SAN ANTONIO TX 78283-3966

## Landscape Architect

# swa

712 Main Street,  
8th Floor  
Houston, Texas 77002  
United States  
www.swagroup.com  
+1.713.868.1676

## LOCAL LANDSCAPE

**WORKSHOP**  
123 PARLAND PLACE, SUITE 100  
SAN ANTONIO, TX 78209

## ARCHITECT

**OVERLAND**  
203 E. JONES AVE., SUITE 104  
SAN ANTONIO, TX 78215

## HISTORICAL ARCHITECT

**SEVENTH GENERATION DESIGN**  
933 NORTH FLORES STREET, SUITE B  
SAN ANTONIO, TX 78212

## STRUCTURAL ENGINEER

**SPARKS ENGINEERING, INC.**  
933 NORTH FLORES STREET  
SAN ANTONIO, TX 78212

## CIVIL ENGINEER

**INTELLIGENT ENGINEERING SERVICES**  
1045 CENTRAL PARKWAY NORTH,  
SUITE 200, SAN ANTONIO, TX 78232

## MEP

**CNG ENGINEERING**  
1917 N. NEW BRAUNFELS AVE., SUITE  
201, SAN ANTONIO TX, 78208

## Stamp



## Revisions

- 1
- 2
- 3
- 4
- 5

## Date

20 JANUARY 2022

## Phase

TREE REMOVAL AND MITIGATION PERMIT

## Job Number

CNOS701

## Scale

North

NOT TO SCALE

## Drawing Title

TREE SURVEY

## Drawing Number

# L1.12



**254**  
YAUPON HOLLY | 5  
TAG #10400  
REMOVED



**255**  
CREPE MYRTLE | 4  
TAG #3025  
REMOVED



**256**  
BUCKEYE | 5  
TAG #3005  
REMOVED



**257**  
HACKBERRY | 9  
TAG #3006  
REMOVED



**258**  
PECAN | 28  
TAG #10431  
PRESERVED, OUTSIDE LOW



**266**  
MESQUITE | 4  
TAG #10408  
REMOVED



**267**  
BUCKEYE | 8  
TAG #10409  
REMOVED



**268**  
MESQUITE | 4.5  
TAG #10410  
REMOVED



**269**  
BUCKEYE | 2  
TAG #10411  
REMOVED



**270**  
HACKBERRY | 4  
TAG #10412  
REMOVED



**271**  
HACKBERRY | 8  
TAG #10413  
REMOVED



**272**  
HACKBERRY | 3  
TAG #10414  
REMOVED



**273**  
CREPE MYRTLE | 6  
TAG #2335  
REMOVED



**274**  
CREPE MYRTLE | 8  
TAG #2370  
REMOVED; DEAD



**275**  
YAUPON | 2  
NO TAG  
REMOVED



**276**  
BUCKEYE | 2  
NO TAG  
REMOVED



**277**  
BUCKEYE | 2  
NO TAG  
REMOVED



**278**  
CHINABERRY | 4  
NO TAG  
REMOVED



**279**  
YAUPON HOLLY | 2  
NO TAG  
PRESERVED




**280**  
ANAQUA | 2.5  
NO TAG  
PRESERVED




**281**  
HACKBERRY | 3  
NO TAG  
PRESERVED




**282**  
WILLOW | 4  
NO TAG  
PRESERVED

 


**283**  
PAPER MULBERRY | 6  
NO TAG  
REMOVED; INVASIVE

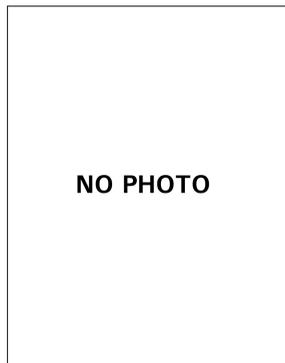

**284**  
HACKBERRY | 2  
NO TAG  
PRESERVED

 

**285**  
HACKBERRY | 2  
NO TAG  
PRESERVED

 


**286**  
HACKBERRY | 6  
NO TAG  
PRESERVED



**287**  
TREE OF HEAVEN | 2  
NO TAG  
REMOVED



**288**  
TREE OF HEAVEN | 2  
NO TAG  
REMOVED

 

**289**  
CREPE MYRTLE | 2  
NO TAG  
PRESERVED