

Board of Adjustment **Notification Plan for** **Case No A-21-10300199**




San Antonio City Limits
 Subject Property
 200' Notification Boundary
 Council District: 1



"NOT TO SCALE,
 FOR ILLUSTRATIVE PURPOSES ONLY"

Development Services Department
 City of San Antonio

Site Plan

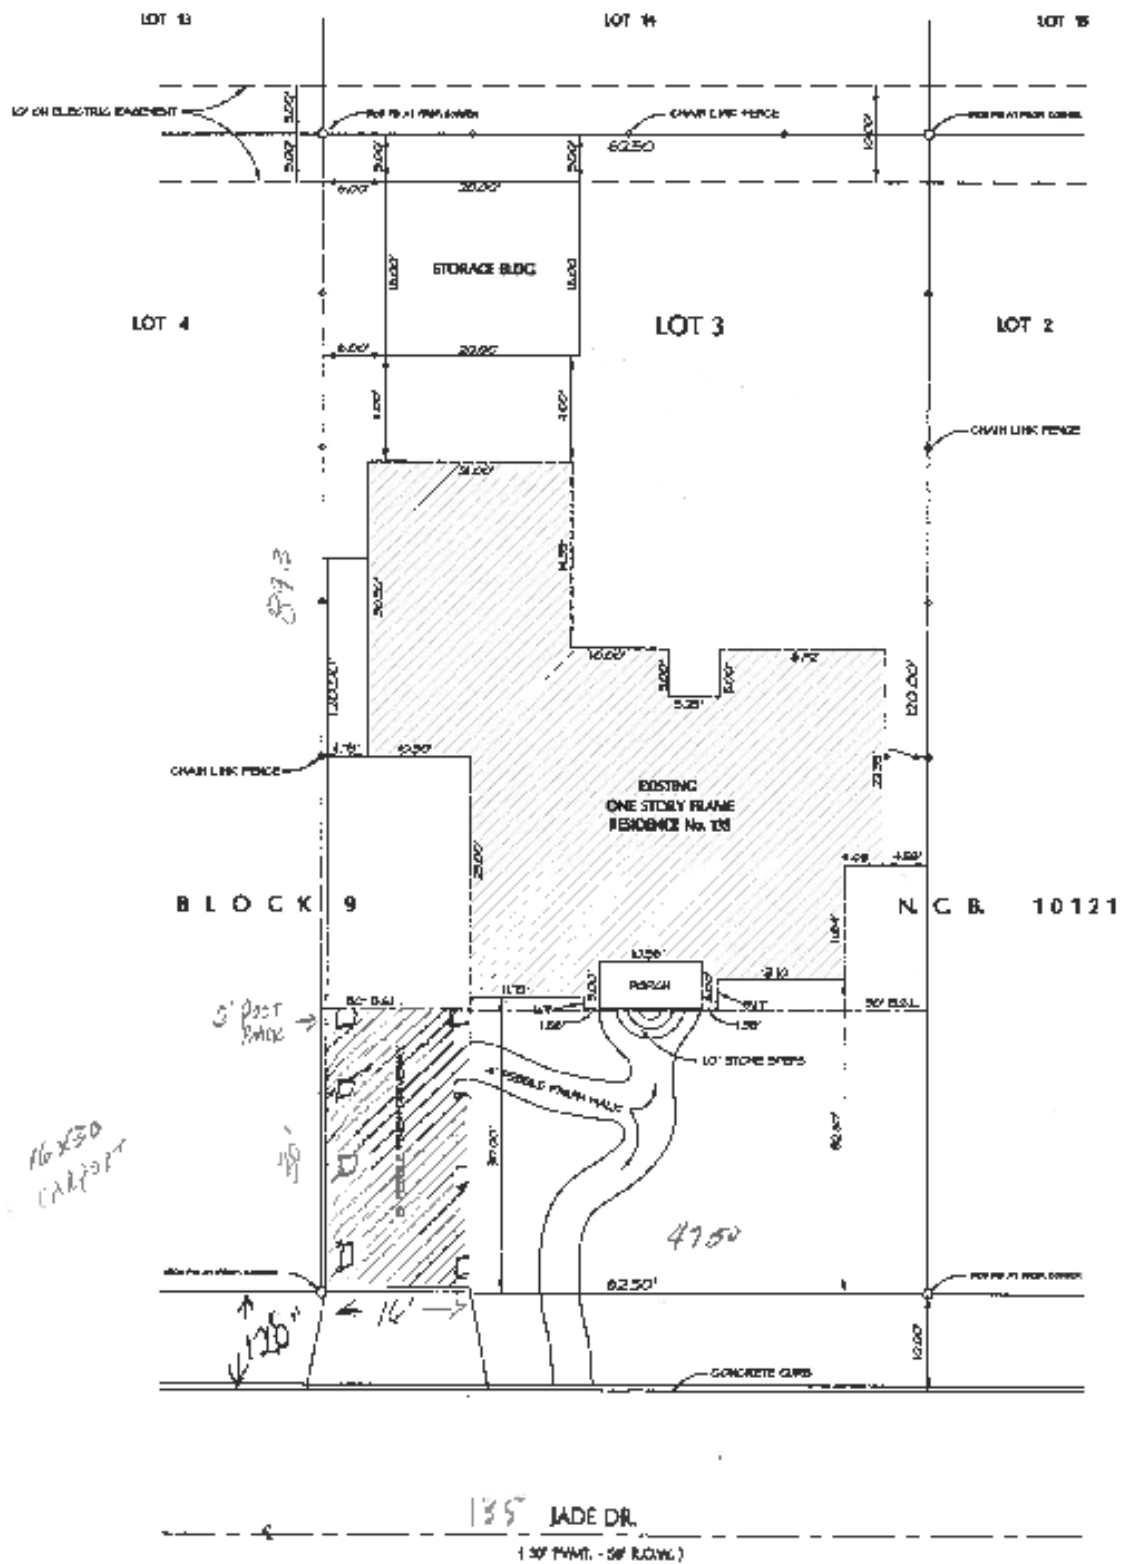

BOA-21-10300199

Subject Property: 135 Jade Street

Subject Property



Subject Property



Carport



Carport/ No Gutters



Carport/ No Gutters



Width Measurement 14' 11"



Length Measurement 30' 6 "



Surrounding Area



Surrounding Area



Surrounding Area



Surrounding Area



Surrounding Area

