

1 inch equals 100 feet

Board of Adjustment **Notification Plan for** **Case No A-21-10300182**



San Antonio City Limits



Subject Property



200' Notification Boundary




Council District: 1

"NOT TO SCALE,
 FOR ILLUSTRATIVE PURPOSES ONLY"

Development Services Department
 City of San Antonio

Site Plan

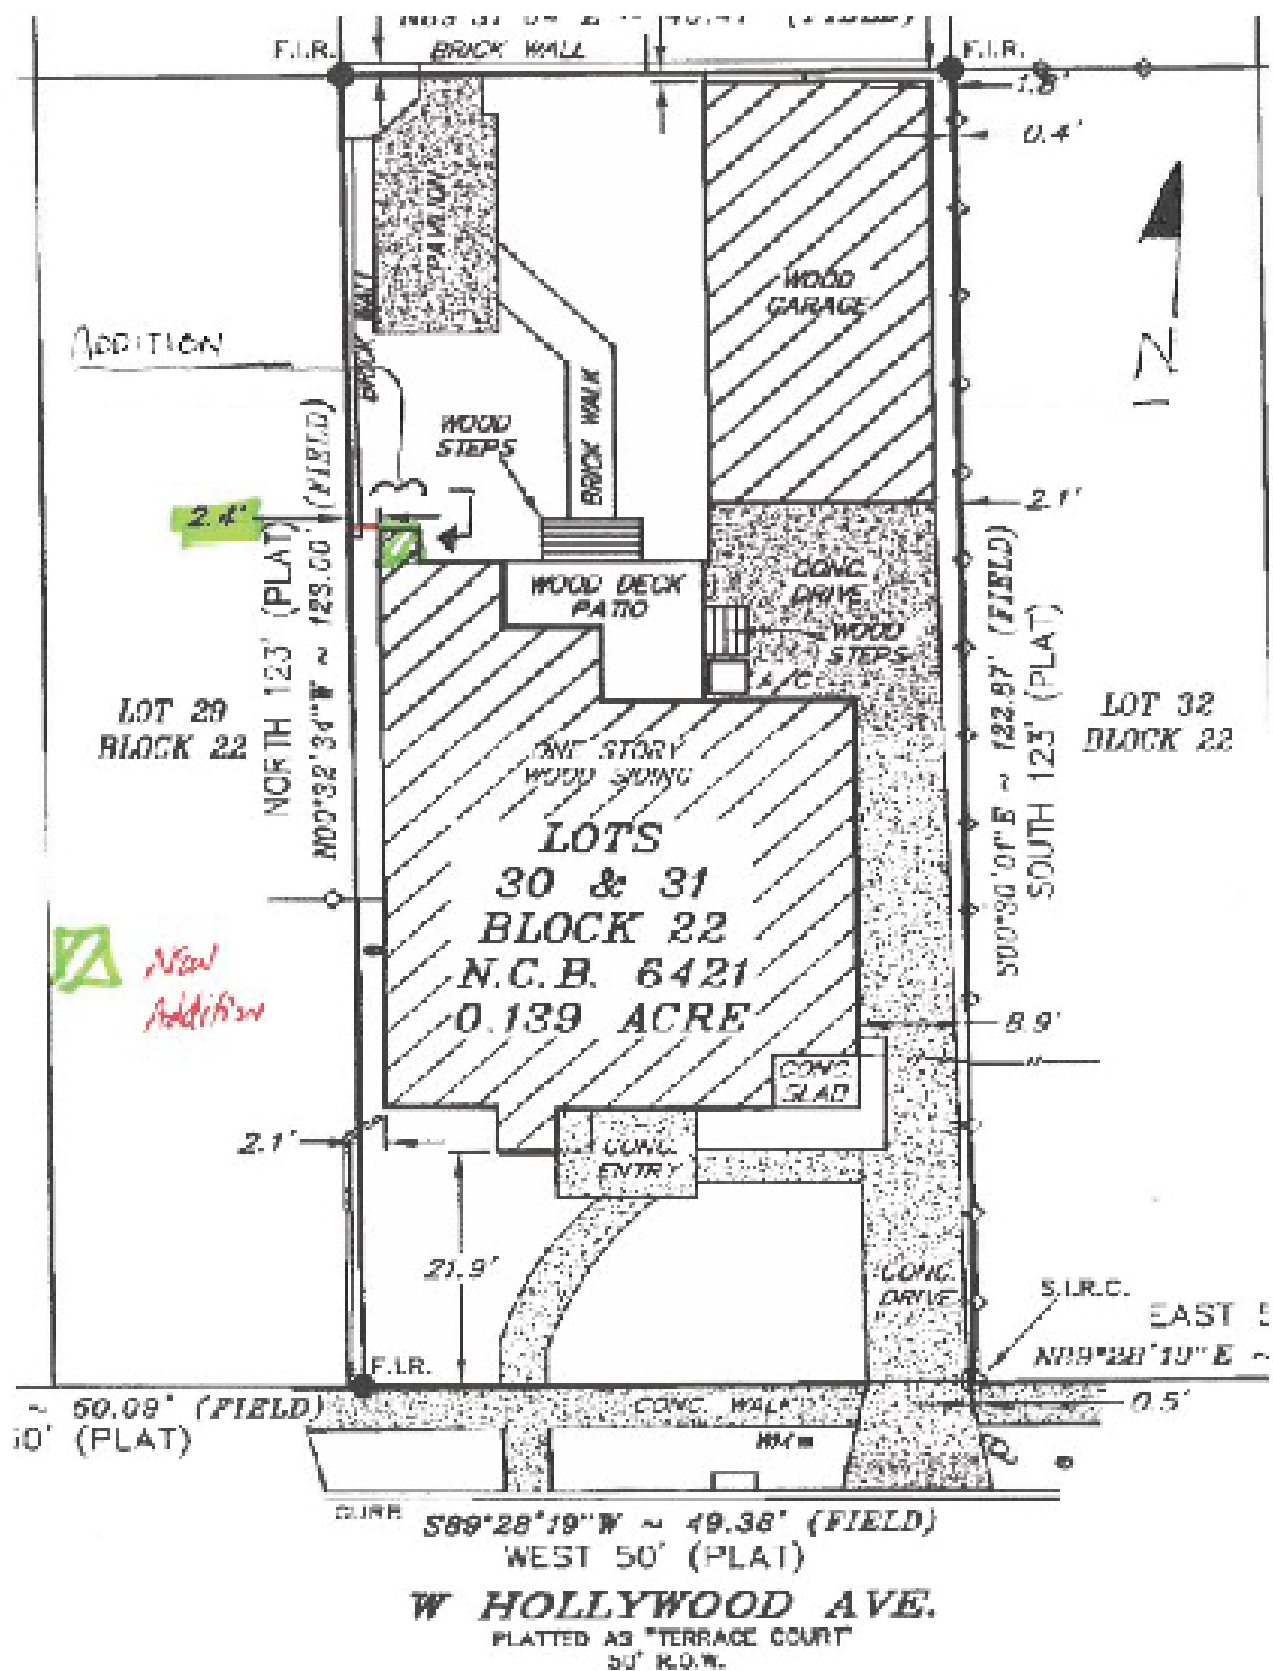

BOA-21-10300182

Subject Property: 629 West Hollywood Avenue

Subject Property



Subject Property



Addition



Existing and Proposed Location of Front Door



Subject Property with Added Structure



Subject Property Measurements



Subject Property Measurements



Side of Property



Side of Property



Side of Property



Front Façade 2018

