

1 inch equals 150 feet

Board of Adjustment **Notification Plan for** **Case No A-21-10300195**




San Antonio City Limits
 Subject Property
 200' Notification Boundary
 Council District: 8



"NOT TO SCALE,
 FOR ILLUSTRATIVE PURPOSES ONLY"

Development Services Department
 City of San Antonio

ISS: | | | | | PR: | PR: 20 Dra Cha Shu Lu P Shu |

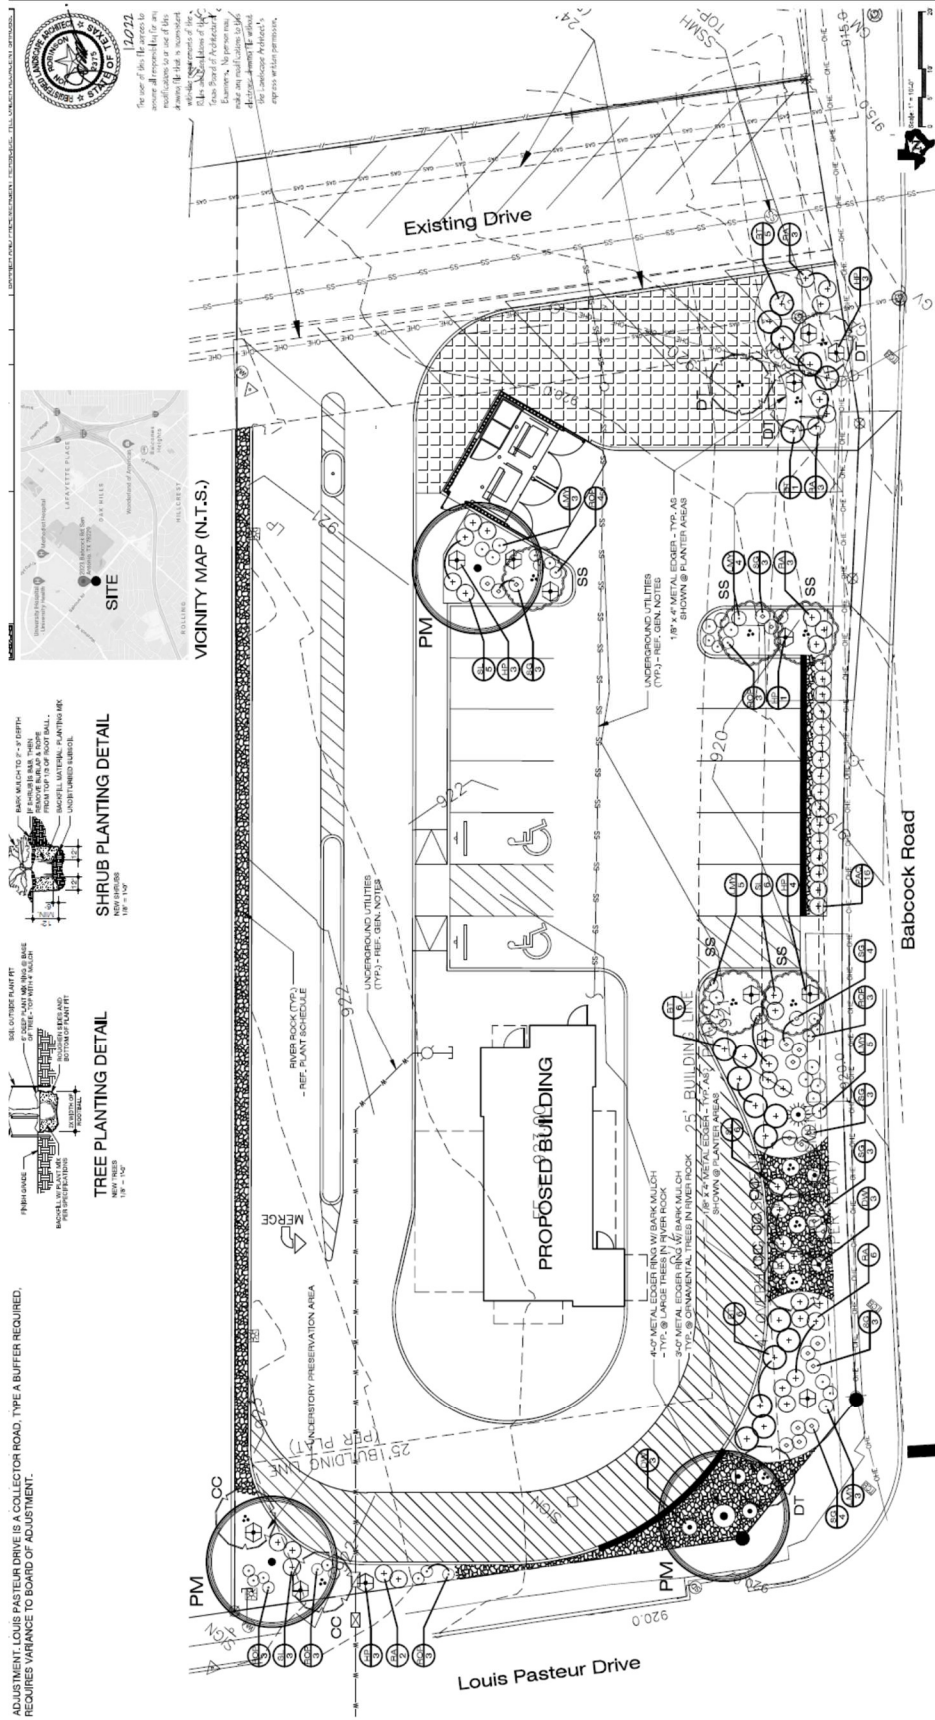

BOA-21-10300195

Subject Property: 2023 Babcock Road



Subject Property



Subject Property



Right Side of Subject Property



Surrounding Area (Left Side)



Surrounding Area (Front)



Surrounding Area (Front)

