



**Board of Adjustment**  
**Notification Plan for**  
**Case No A-23-10300345**



- San Antonio City Limits ■
- Subject Property ■
- 200' Notification Boundary ---
- Council District: 1




1 inch equals 100 feet  
 "NOT TO SCALE,  
 FOR ILLUSTRATIVE PURPOSES ONLY"  
 Development Services Department  
 City of San Antonio




A request for a 9' 11" variance from the minimum 10' front setback to allow a 1" front setback.


[illegible]

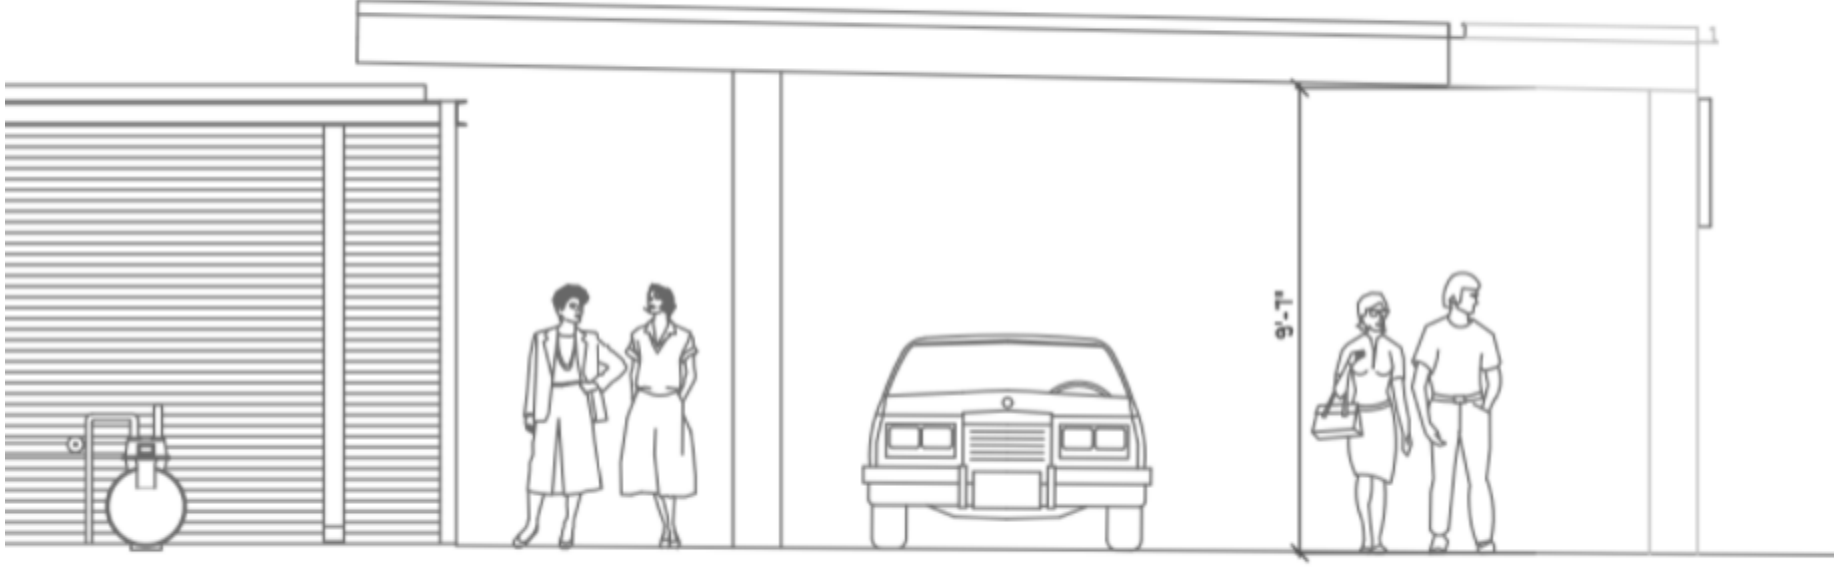

**N. St Mary's St**

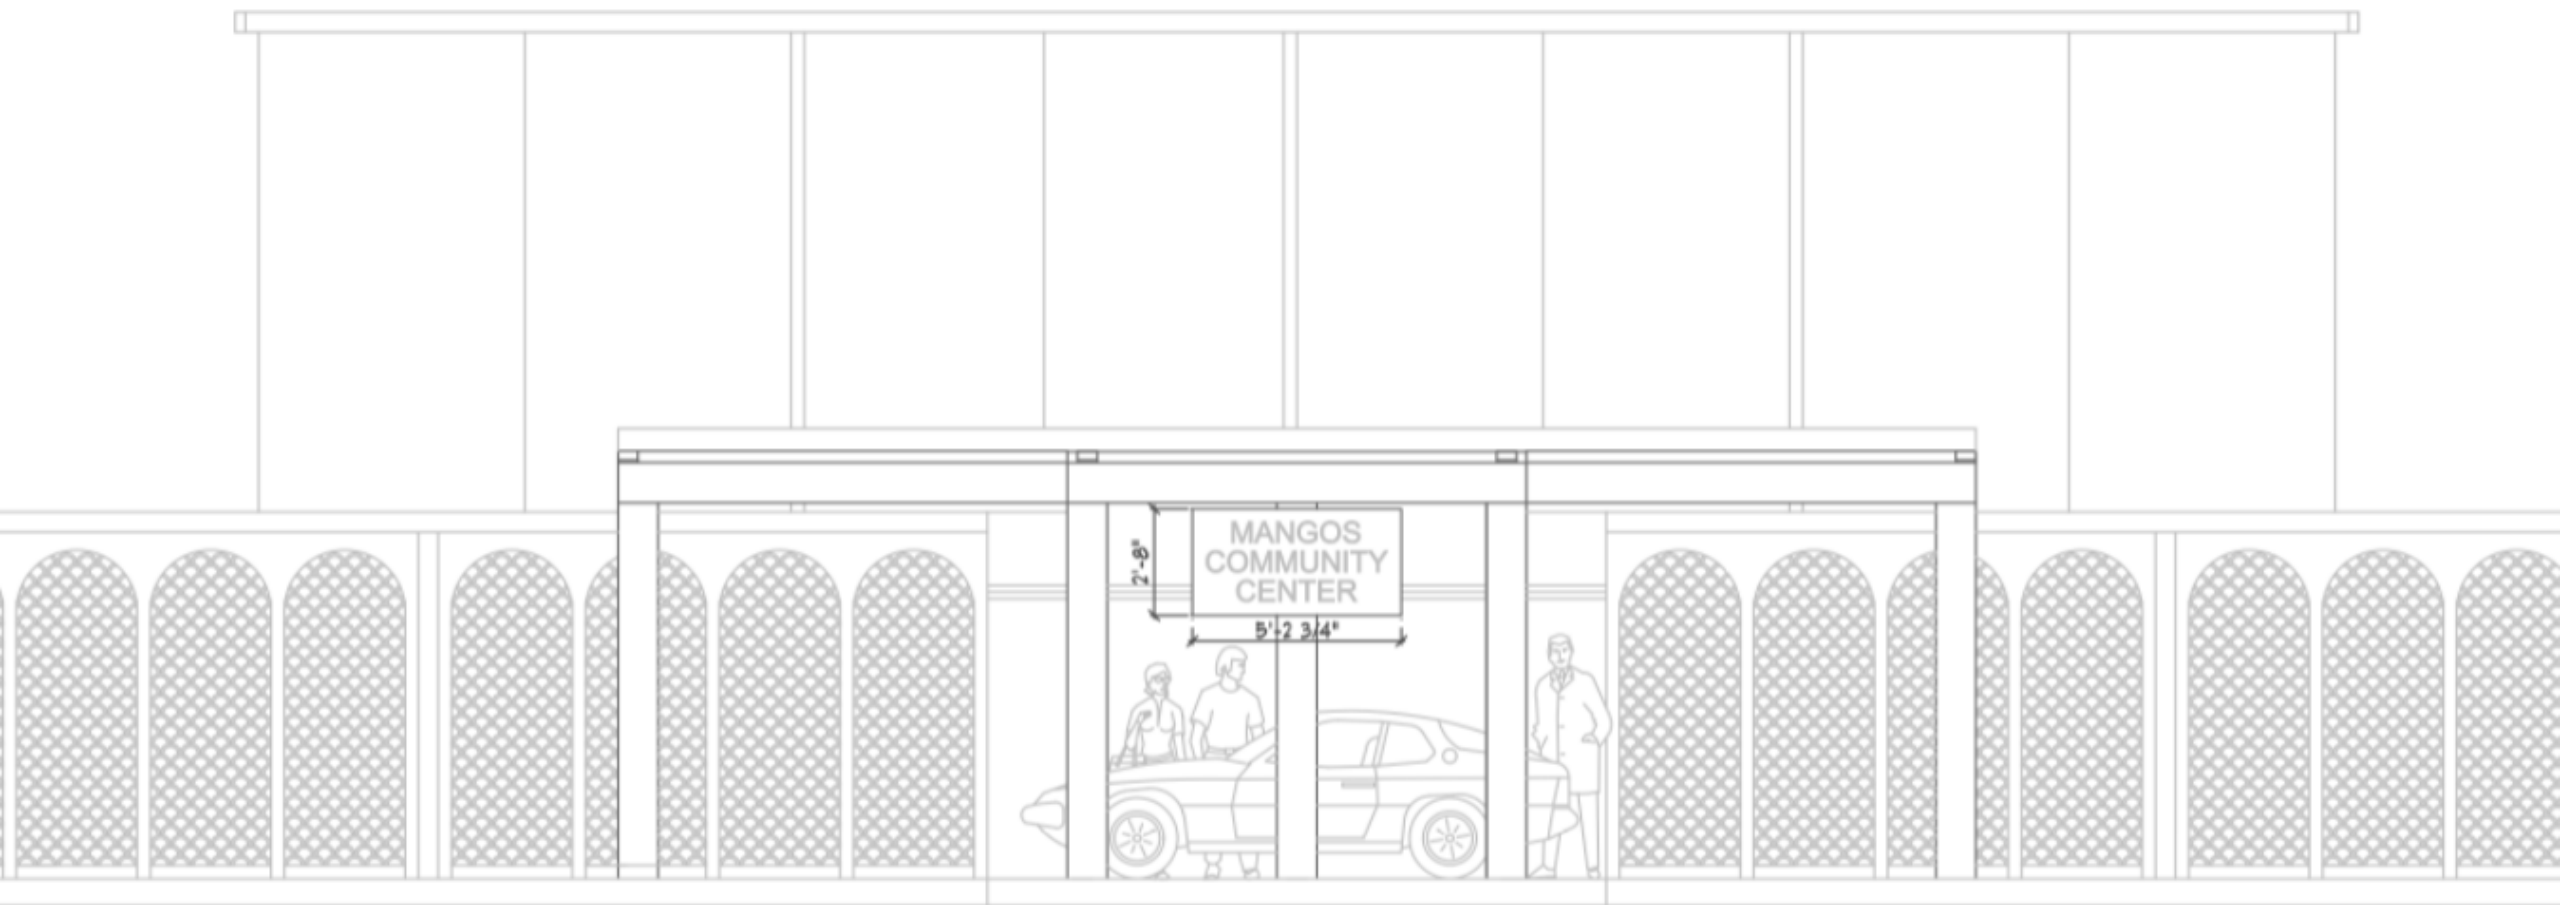

**N. St Mary's St**

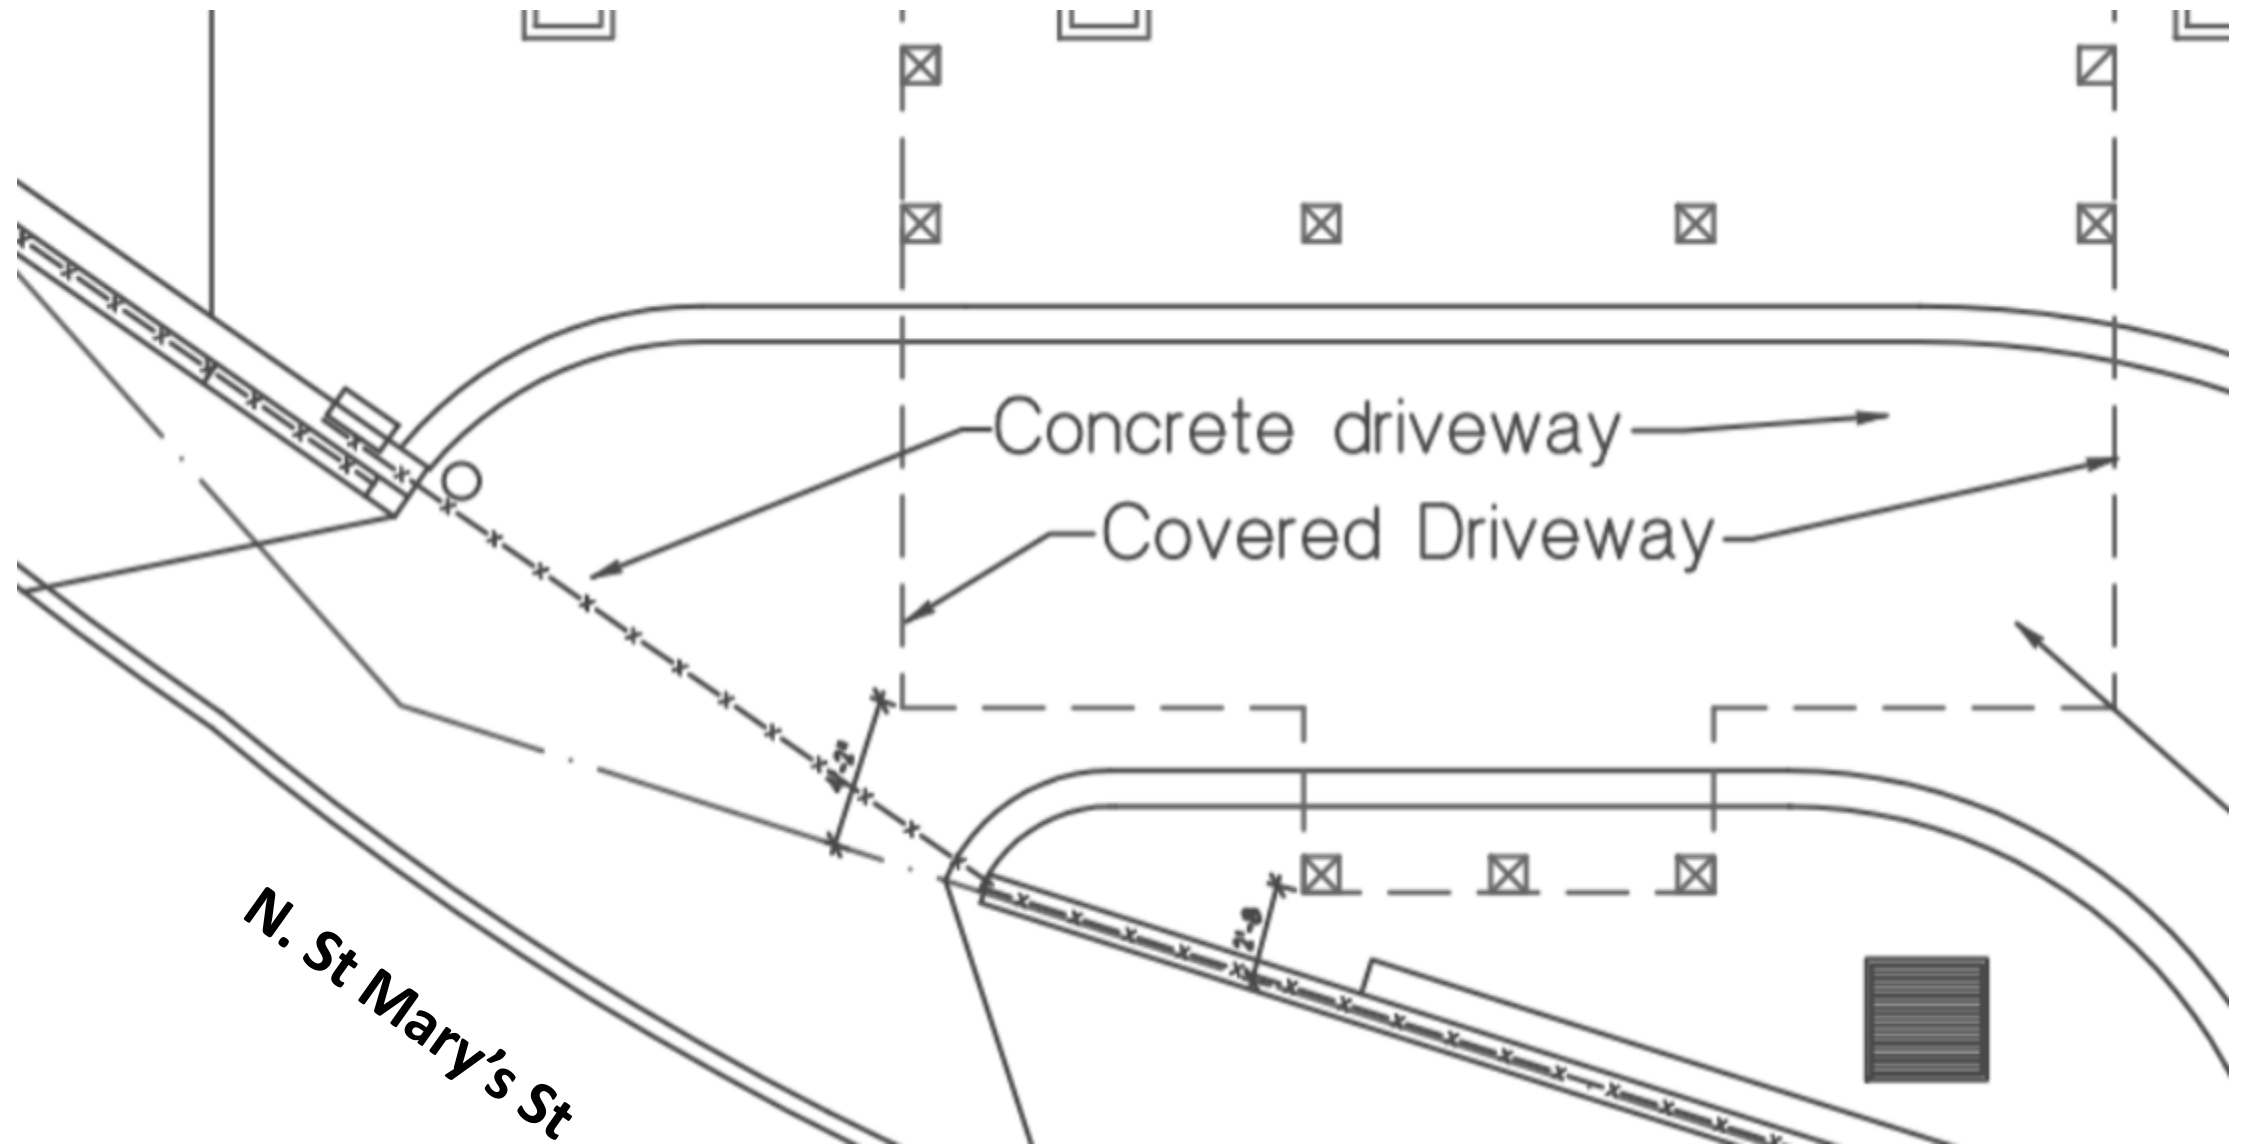

**BOA-23-10300345**

2504 North St Mary's Street

Subject Property





Subject Property





## Subject Property





## Subject Property





## Surrounding Area





## Surrounding Area

