

1 inch equals 150 feet

Board of Adjustment **Notification Plan for** **Case No A-24-10300020**




- San Antonio City Limits ■
- Subject Property ■
- 200' Notification Boundary ---
- Council District: 3

"NOT TO SCALE,
 FOR ILLUSTRATIVE PURPOSES ONLY"
 Development Services Department
 City of San Antonio

Site Plan


1). A request for a 4' special exception from the maximum 3' fence height, to allow a 7' privacy fence in the front yard. (UDC Sec 35-514)

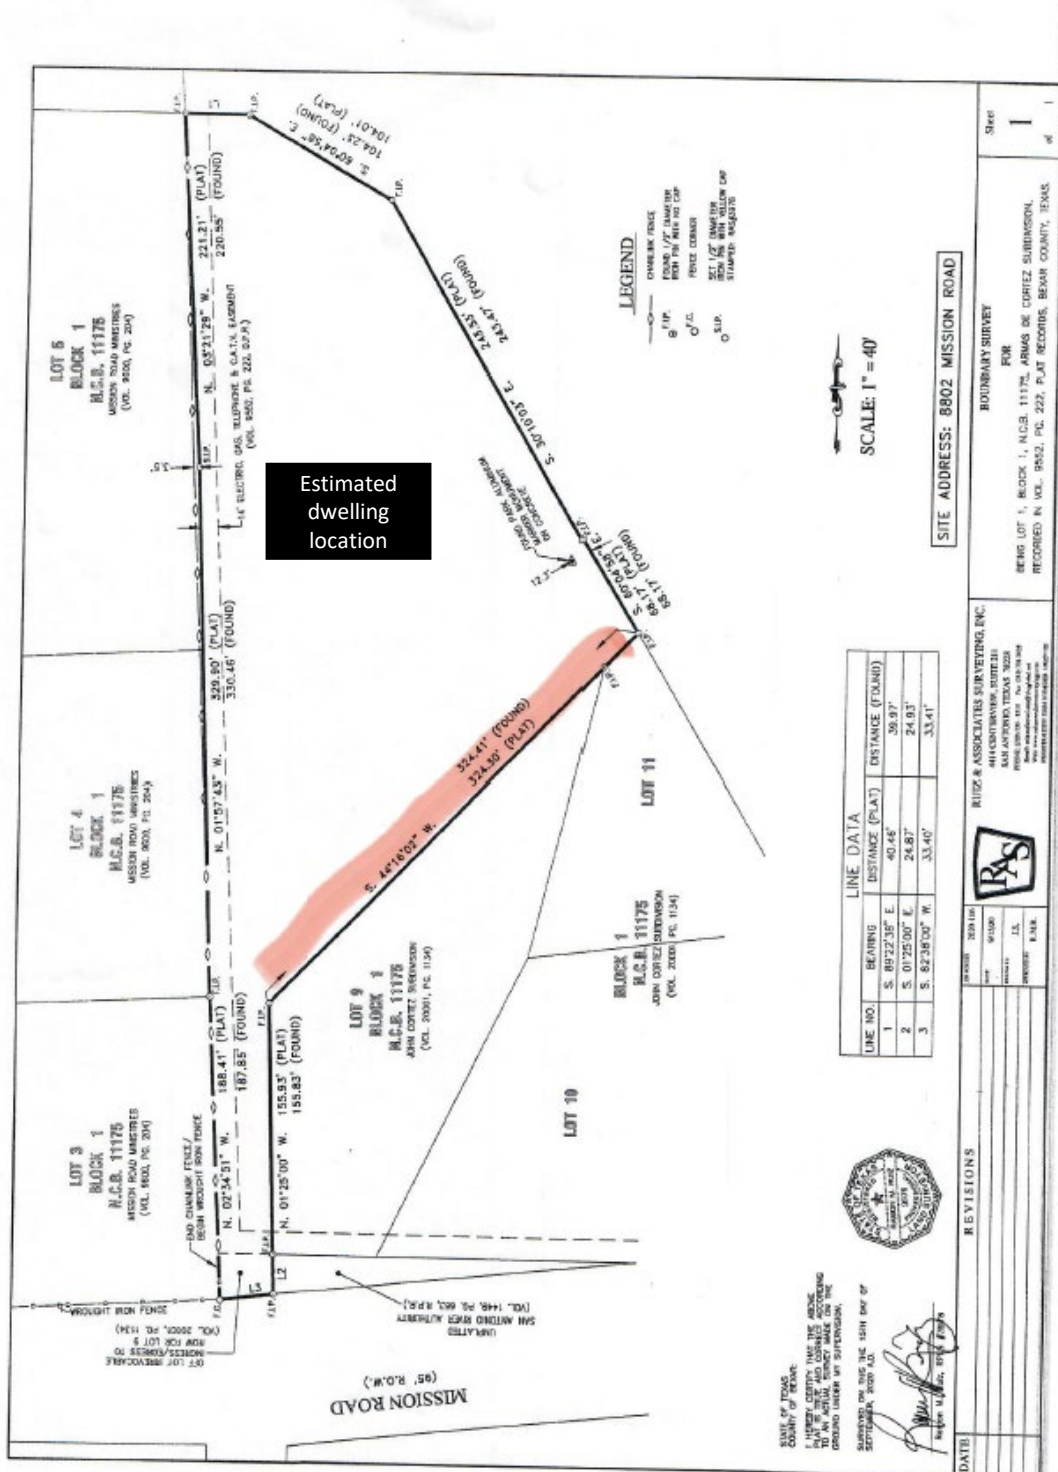

BOA-24-10300020

Subject Property

8802 Mission Road

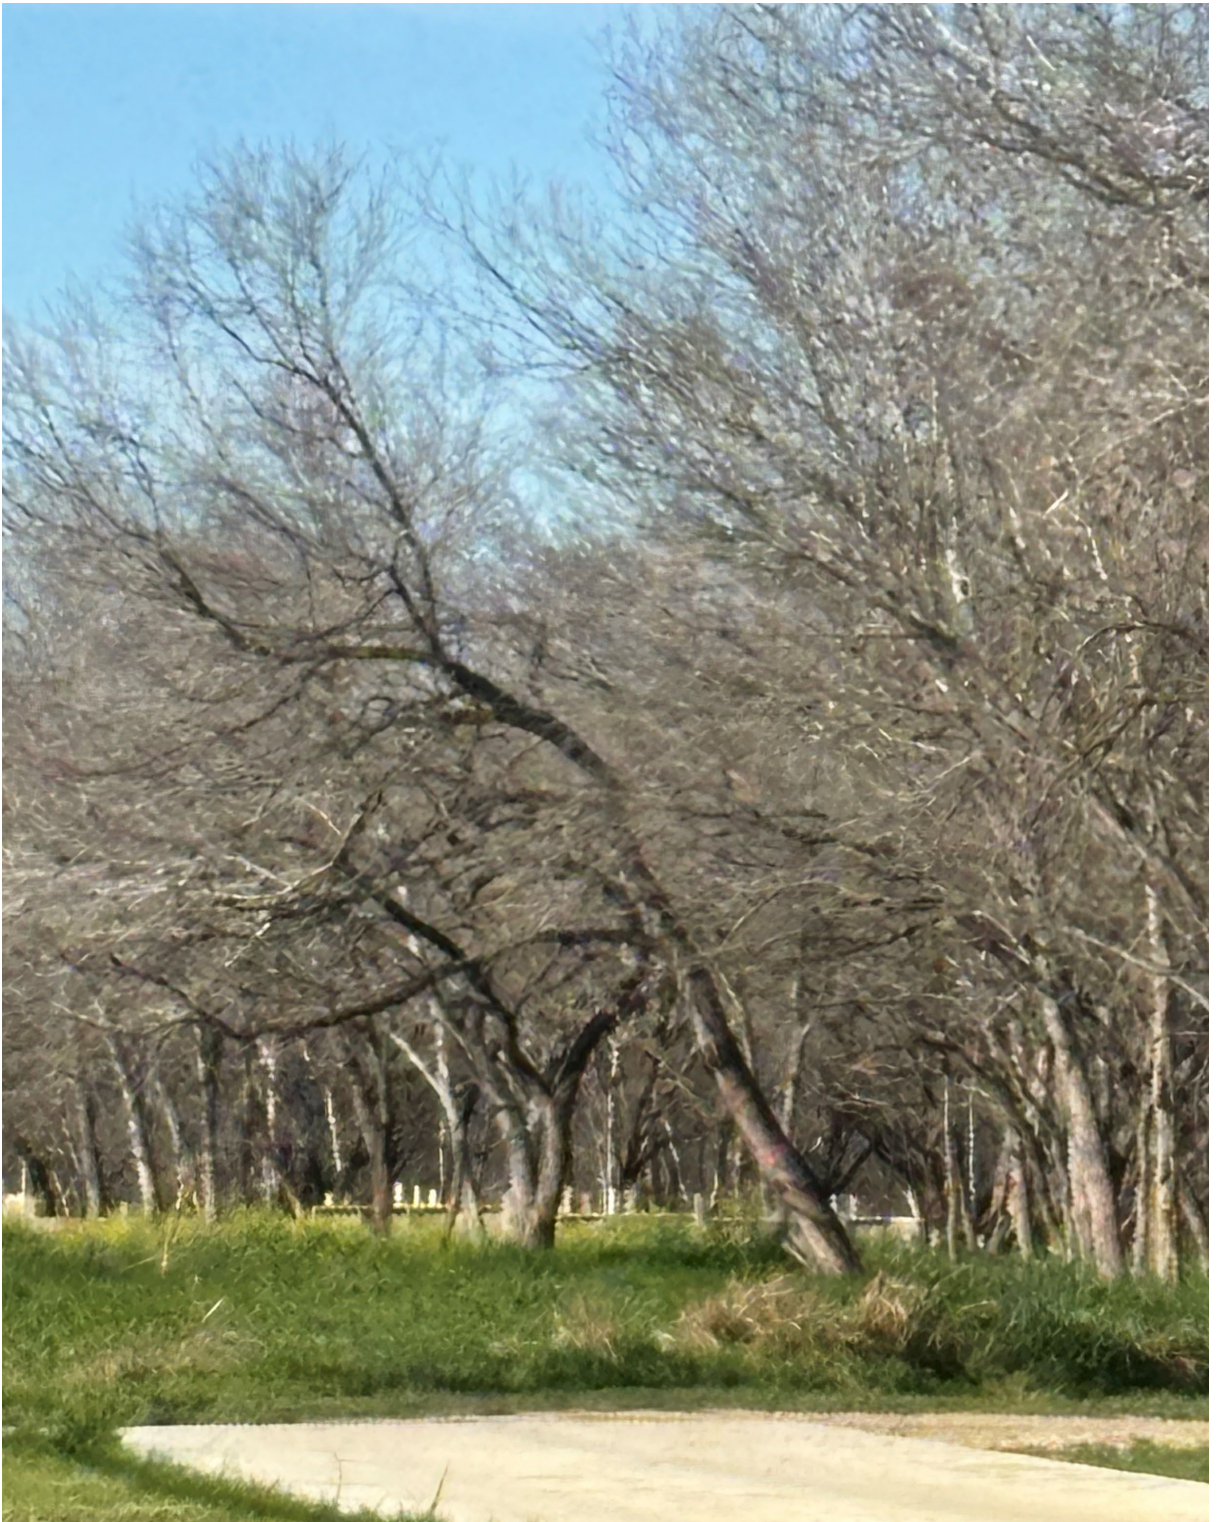

Subject Property

View of property entrance

Gate and Driveway of
subject property

Build site/foundation



Subject Property

View from residential construction towards front yard/property



Subject Property

View of accessory dwellings located rear of neighboring property.



Subject Property

View of back of neighboring property towards Mission Road



Subject Property

View of backyard if neighboring property



Surrounding Area

View **across** from subject property



Surrounding Area

East view of Mission Road



West view of Mission Road



Surrounding Area

Aerial view of Mission Road

