


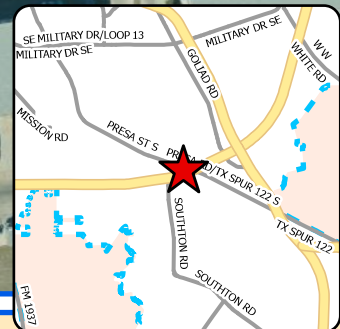

# **Board of Adjustment** **Notification Plan for** **Case No A-24-10300017**



- San Antonio City Limits
- Subject Property
- 200' Notification Boundary
- Council District: 3




1 inch equals 100 feet

"NOT TO SCALE,  
 FOR ILLUSTRATIVE PURPOSES ONLY"

Development Services Department  
 City of San Antonio



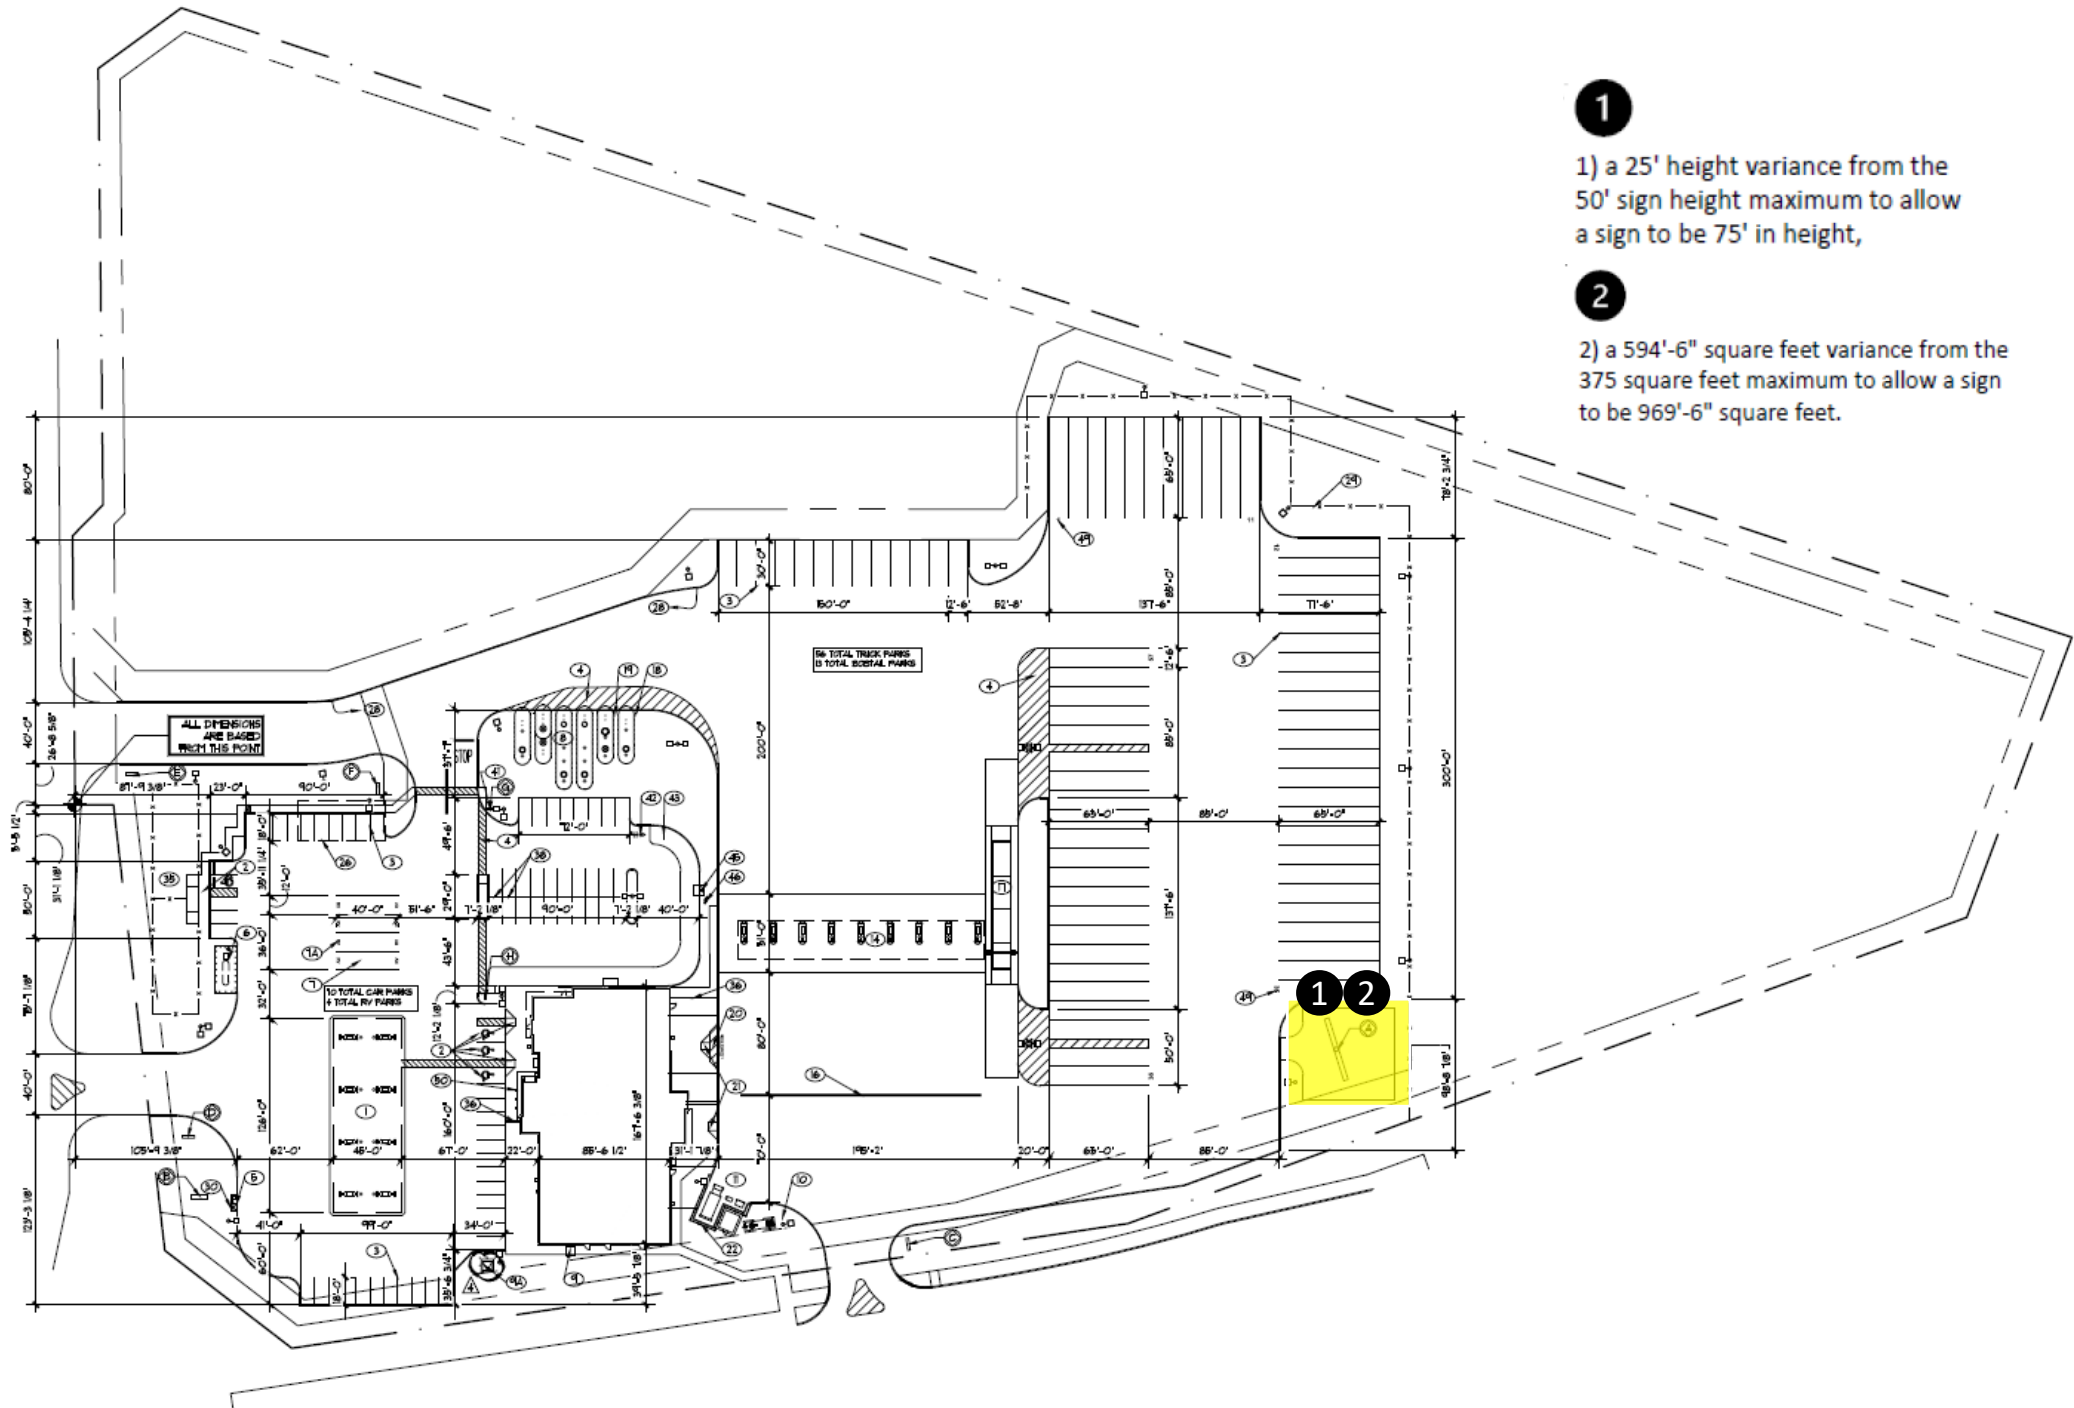

## LOVE'S STREET SIGN ~ SOUTH SAN ANTONIO, TX

OVERALL HEIGHT: 25'

TOTAL SQ. FT.: 133.33

13' 4" X 10' LOVE'S / PRICE SIGN / BOJANGLES

- 24" NUMERALS ON PRICE SIGN

11' 8" FROM BOTTOM OF BOJANGLES TO GRADE

UNLEADED INSTALLED TOWARDS ROAD



\*\* NOTE: PRODUCT PANEL COPY AND NUMERAL DETAILS TO BE CONFIRMED BY OTHERS.

ALL SIGN GRAPHICS ARE FOR REPRESENTATION PURPOSES ONLY. MANUFACTURER IS RESPONSIBLE FOR WRITTEN FRANCHISE APPROVAL TO VERIFY SIGN LAYOUTS AND MANUFACTURE SPECIFICATIONS.





**BOA-24-10300017**

Subject Property: 9425 South Presa Street

**Subject Property**



**Surrounding Areas**



### Surrounding Areas



### Surrounding Areas



## Surrounding Areas

