



**Board of Adjustment**  
**Notification Plan for**  
**Case No A-24-10300014**



San Antonio City Limits  
 Subject Property  
 200' Notification Boundary  
 Council District: 10




1 inch equals 100 feet


"NOT TO SCALE,  
 FOR ILLUSTRATIVE PURPOSES ONLY"  
 Development Services Department  
 City of San Antonio



Site Plan

A request for a 3'-9" variance from the minimum 5' rear accessory setback to allow a detached garage to be 1'-2" from rear property line.

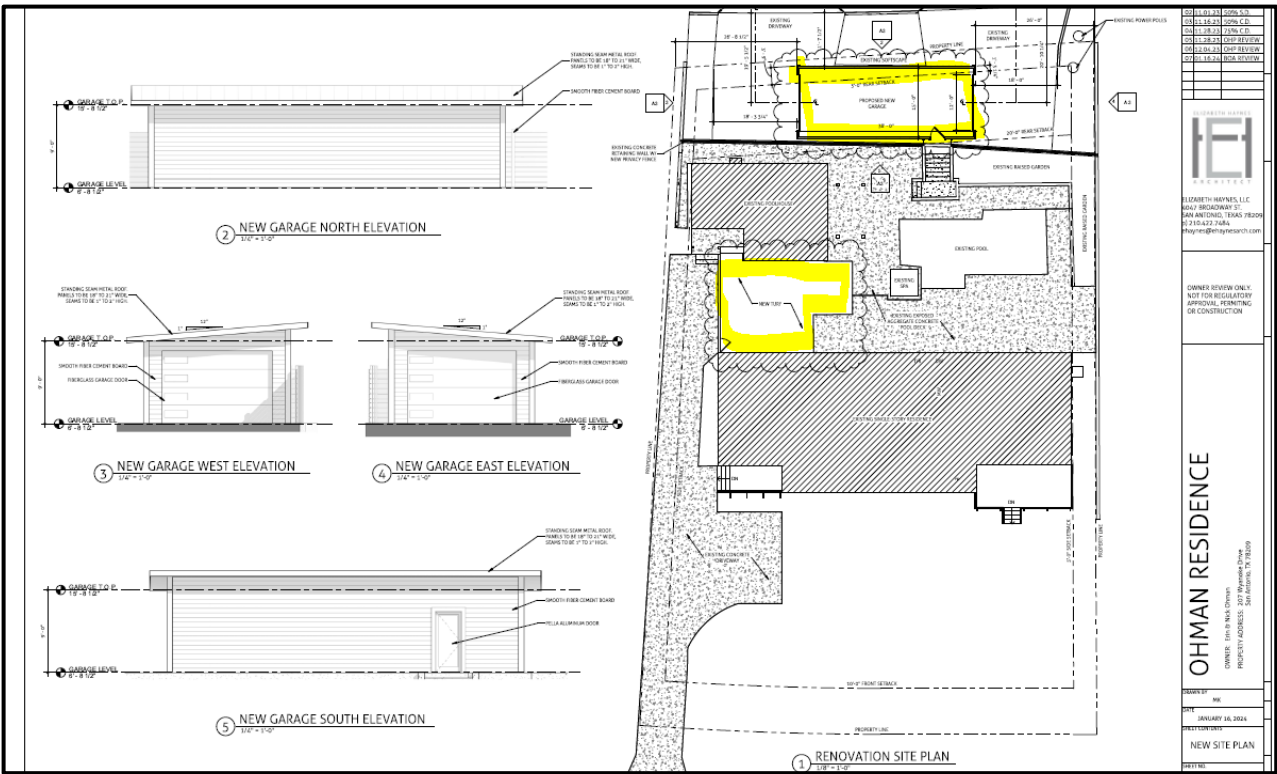

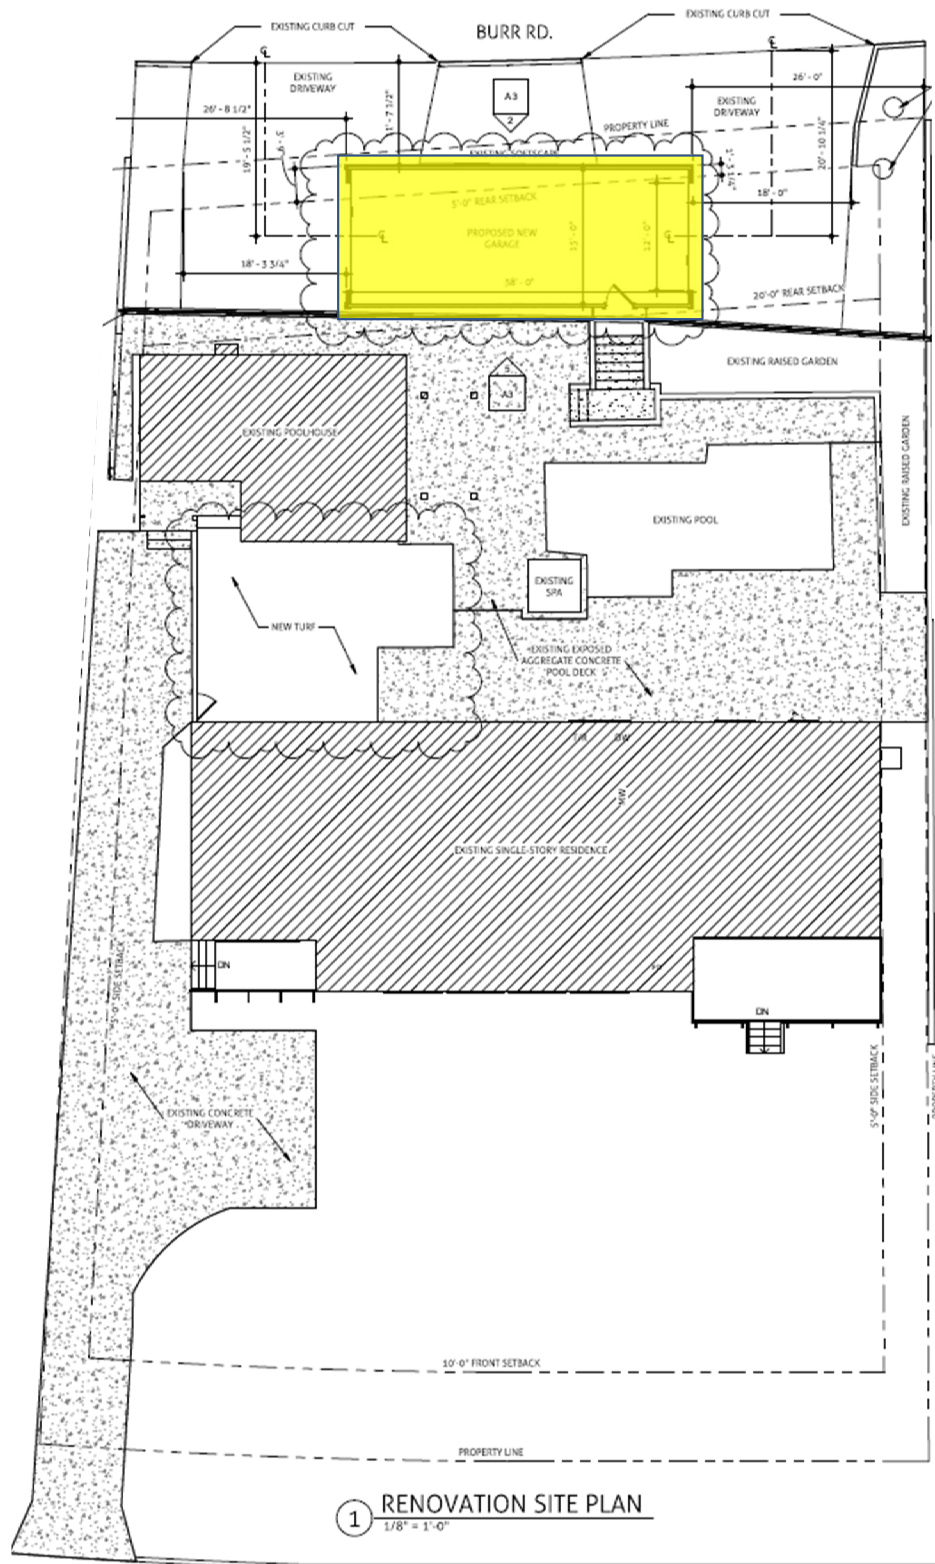

WYANOKE DR.



**BOA-24-10300014**

**Subject Property**  
207 Wyanoke Drive

Front view of property





# Subject Property

Views of rear of property off Burr Road



Existing rear carport





## Subject Property


Views of entrance/exit of horseshoe style driveway/Burr Road






# Subject Property

Existing side entrance garage

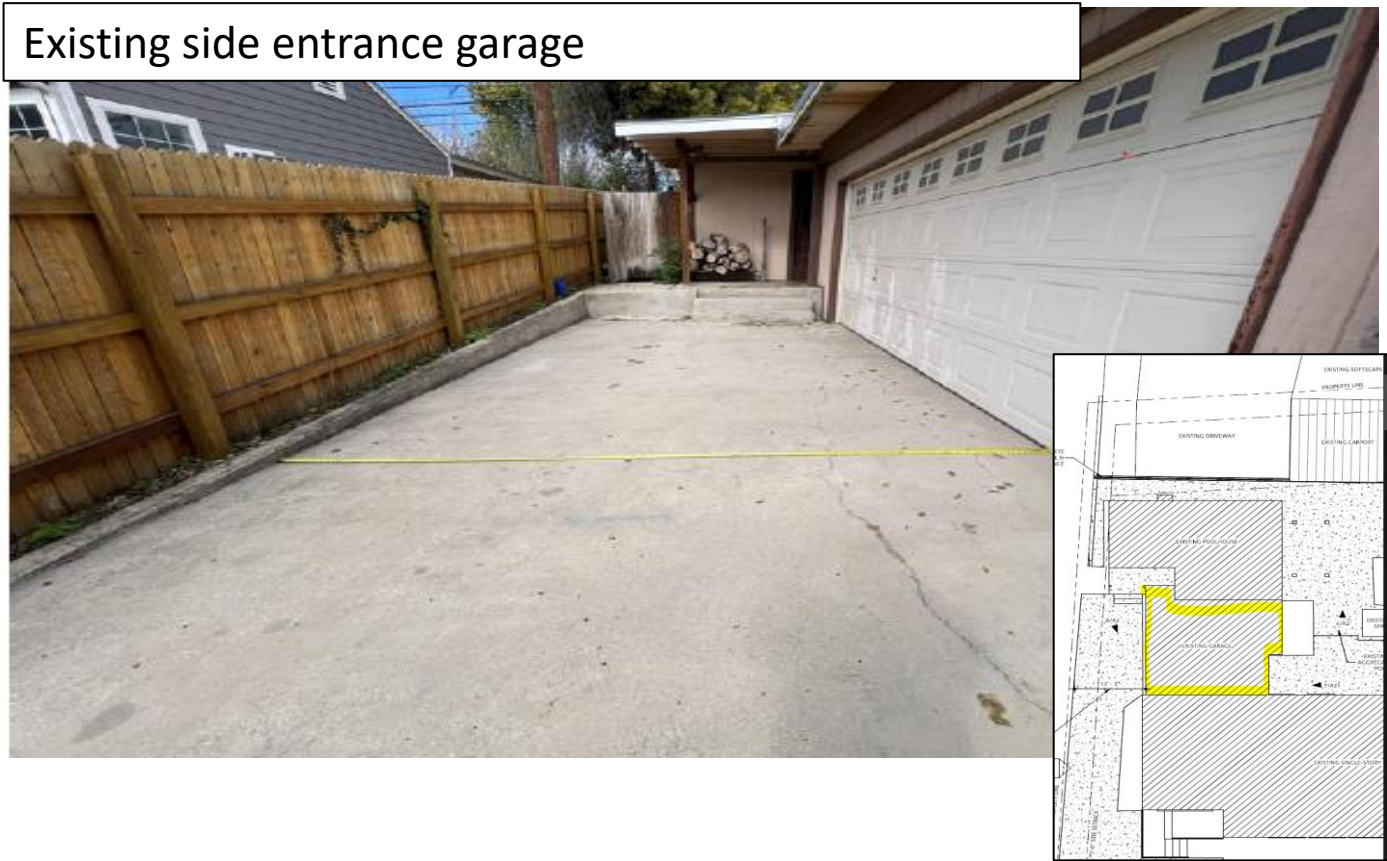


Existing Carport (rear of property)

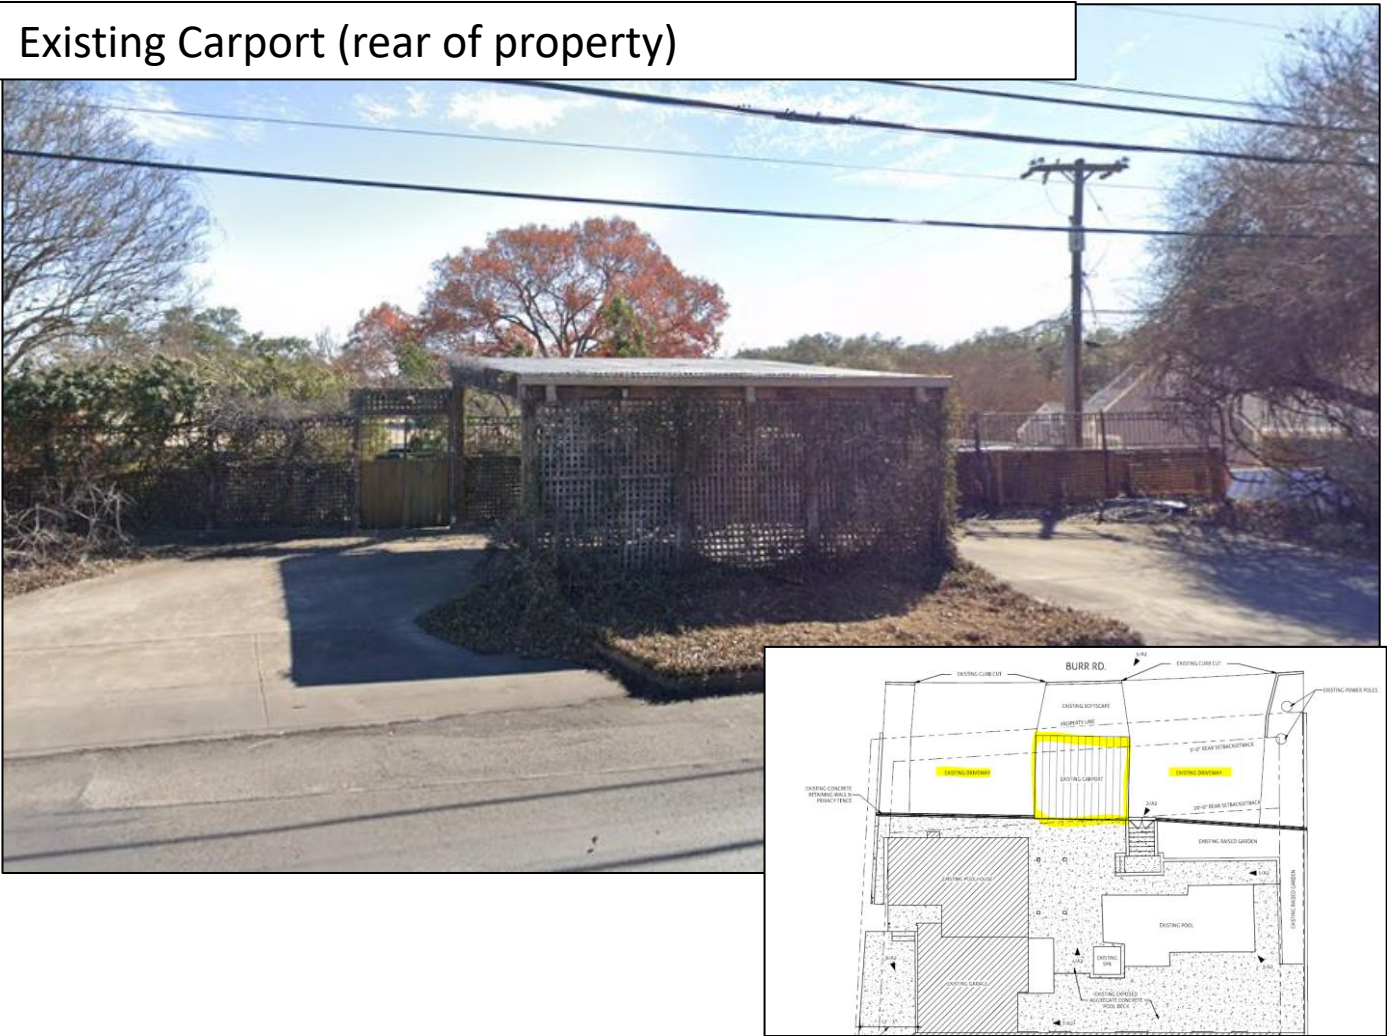



## Surrounding Area

### Views from Wyanoke Drive

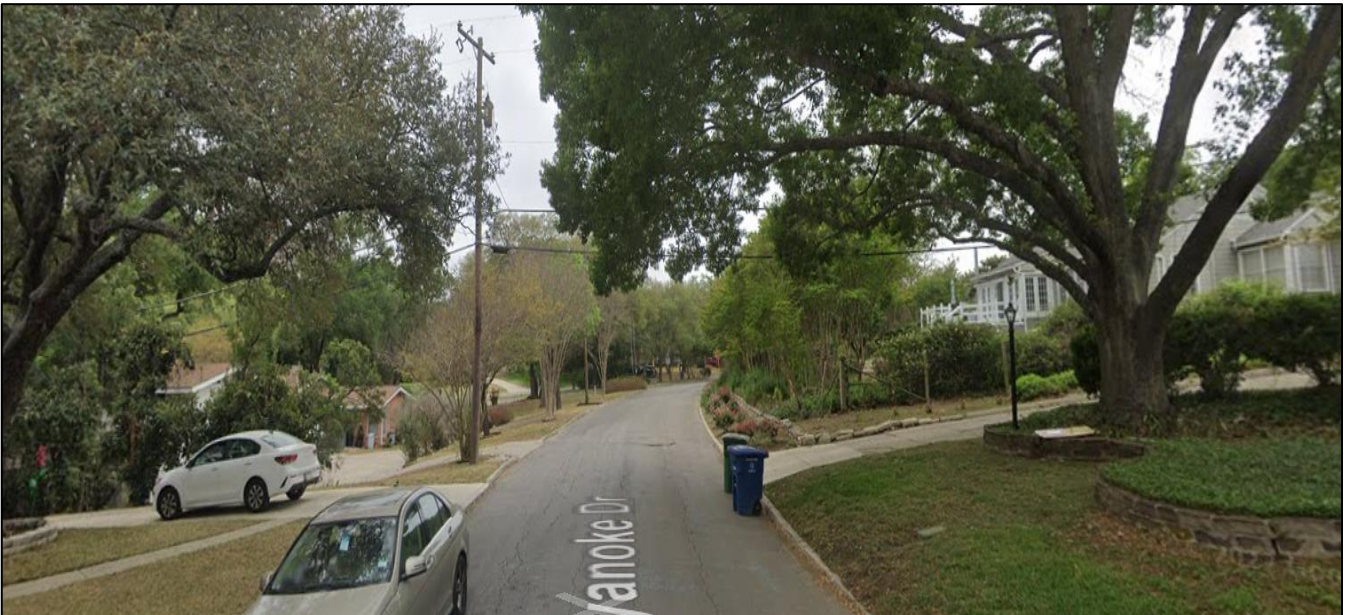



## Surrounding Area

### Views from Burr Road

