

Board of Adjustment
Notification Plan for
Case No A-24-10300016




San Antonio City Limits

Subject Property

200' Notification Boundary

Council District: 1

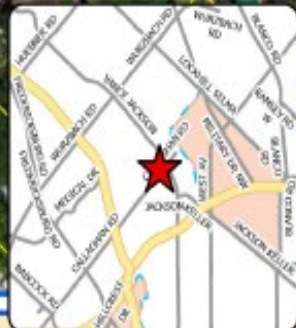


1 inch equals 100 feet

"NOT TO SCALE,
 FOR ILLUSTRATIVE PURPOSES ONLY"

Development Services Department
 City of San Antonio

Site Plan

A request for a 3'-6" special exception from the maximum 3' fence height to allow a 6'-6" privacy fence east of the front property line.

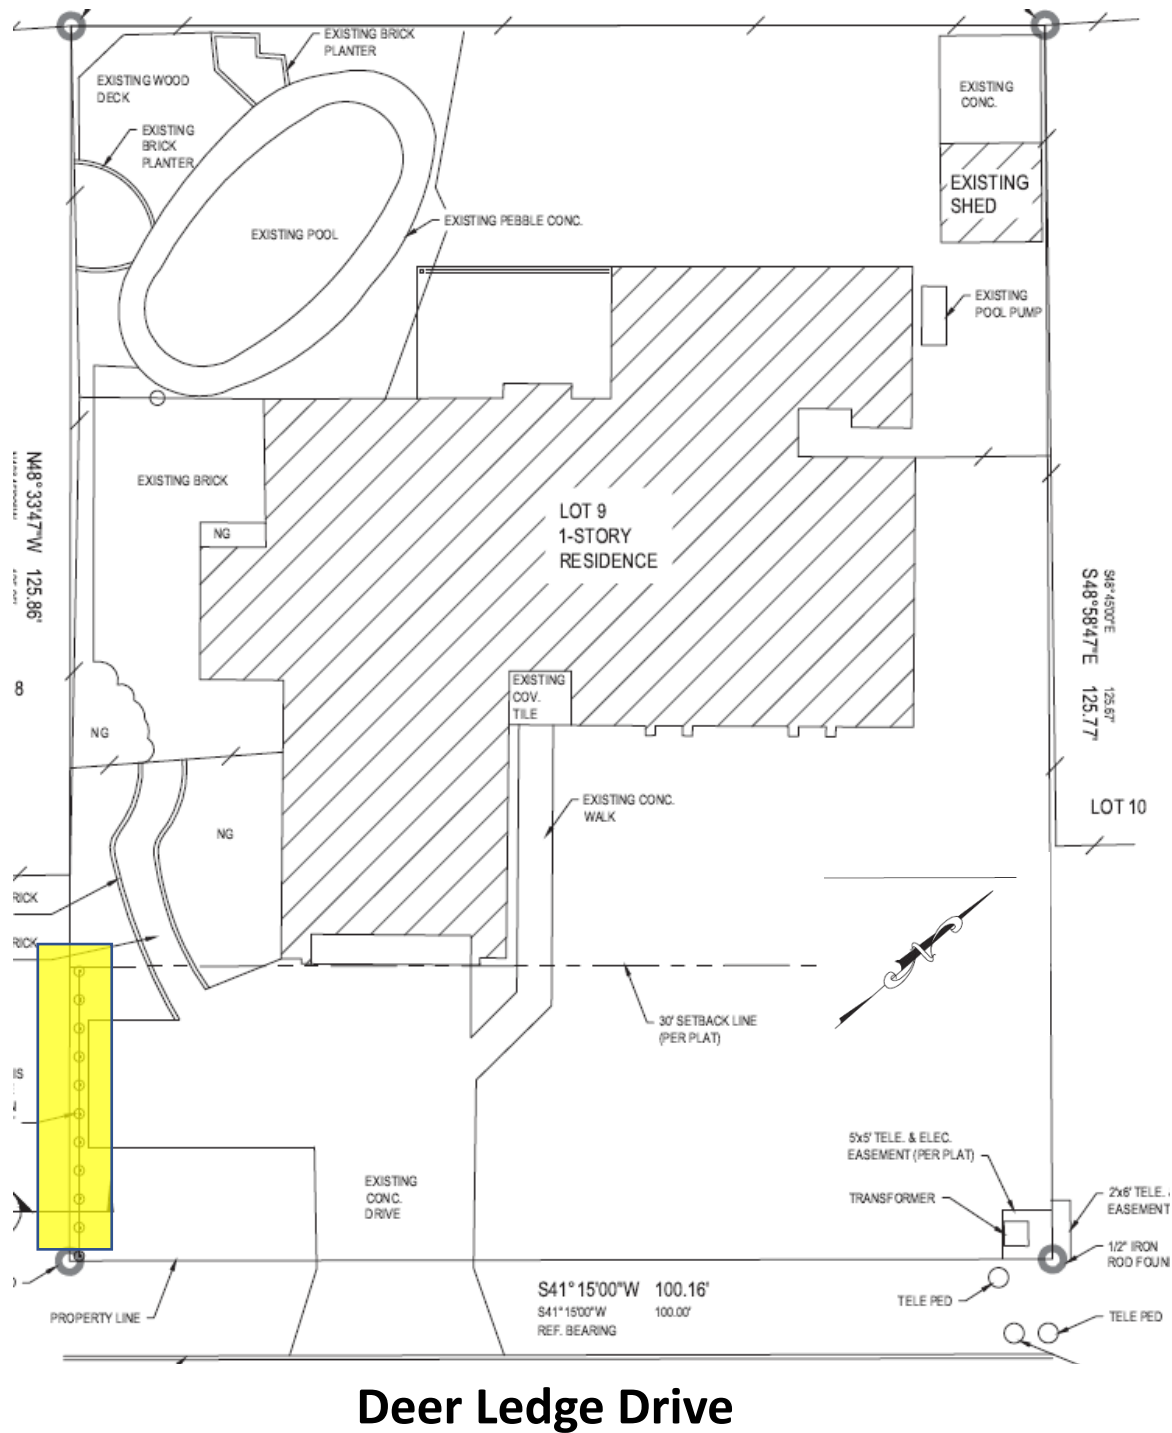

BOA-24-10300016

Subject Property
2907 Deer Ledge Drive

Front view of property



Subject Property

Views of privacy fence



Subject Property

Fence Measurement



Close view



Subject Property

Views of subject property and neighboring fence



Surrounding Area

Views from Deer Ledge Drive

