

Board of Adjustment
Notification Plan for
Case No A-24-10300040



- San Antonio City Limits ■ ■ ■ ■
- Subject Property ■ ■ ■ ■
- 200' Notification Boundary - - - -
- Council District: 3



1 inch equals 100 feet

**"NOT TO SCALE,
 FOR ILLUSTRATIVE PURPOSES ONLY"**


Development Services Department
 City of San Antonio

BOA-24-10300040

A Request for:

- 1). A 4' 11" setback from the minimum 5' side setback to allow an attached carport to be 1" from the side setback, and
- 2). a 9'-11" variance from the minimum 10' front setback to allow a 1" attached carport front setback.

Site Plan

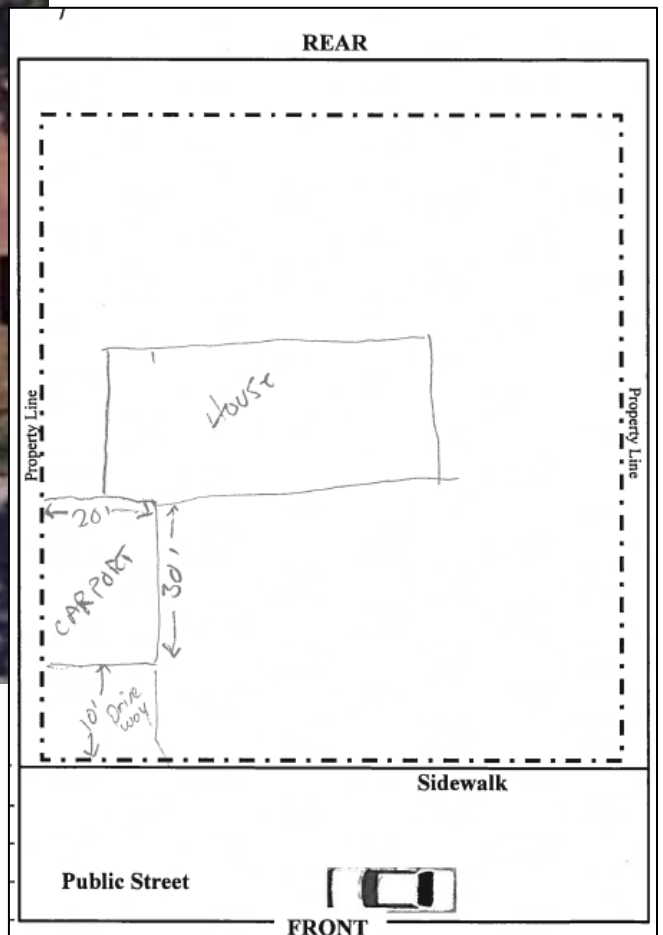

BOA-24-10300040


Subject Property

3810 East Palfrey Avenue



Subject Property

Aerial Image of Subject Property

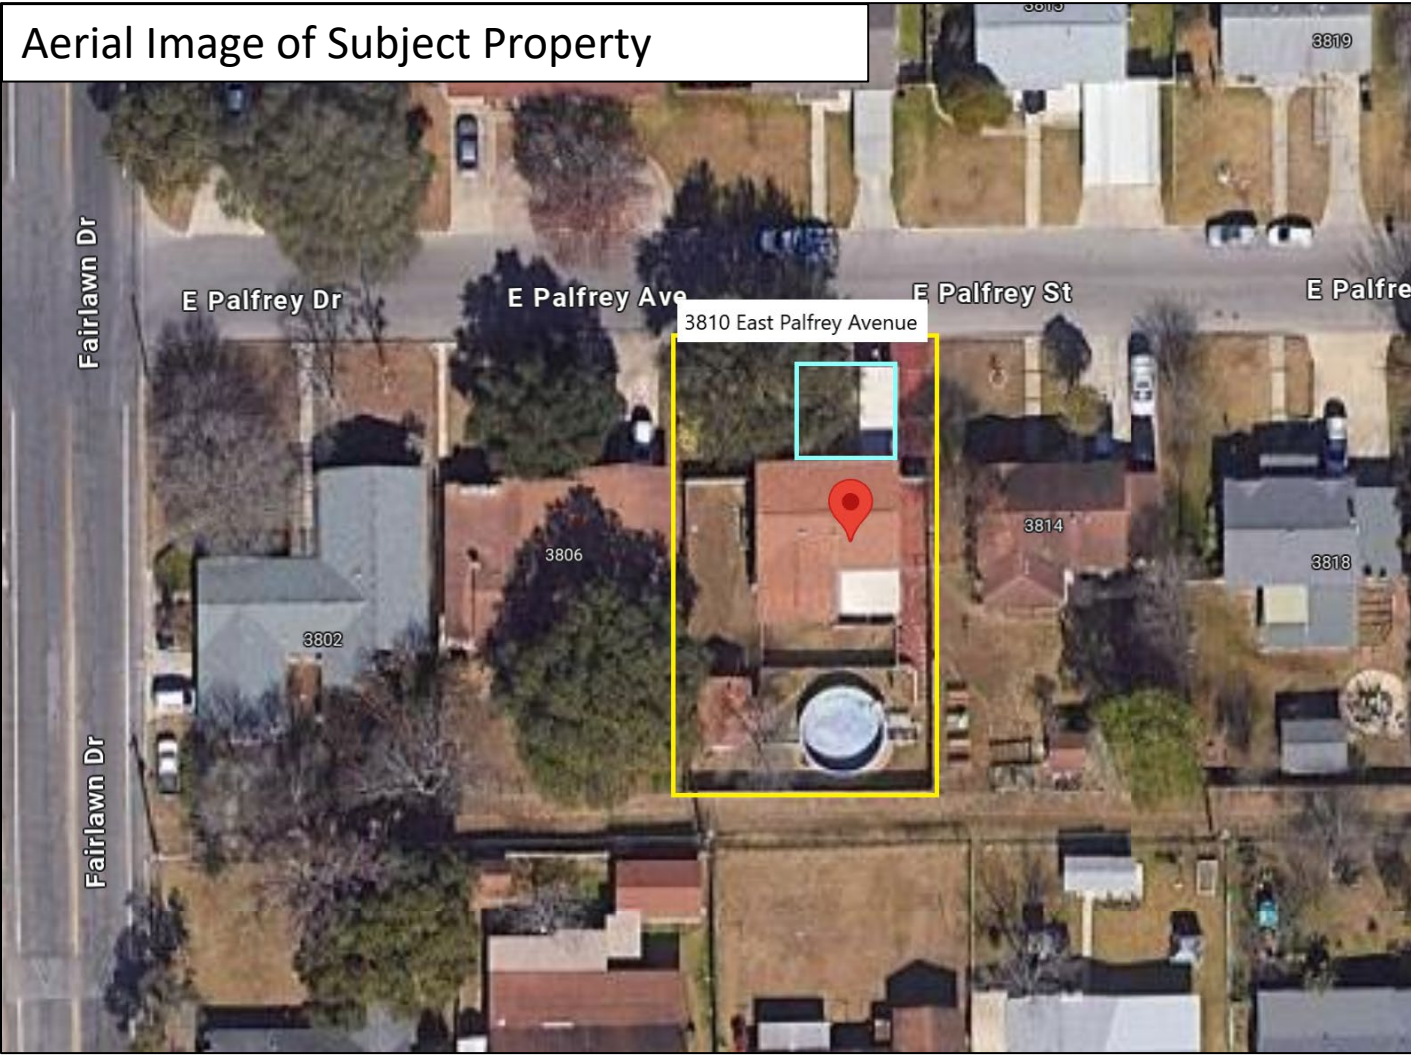

Subject Property

Views of subject property



Surrounding Area

Views **across** from subject property.



Surrounding Area

East view of subject property.



West view of subject property.

