


Board of Adjustment **Notification Plan for** **Case No A-24-10300044**

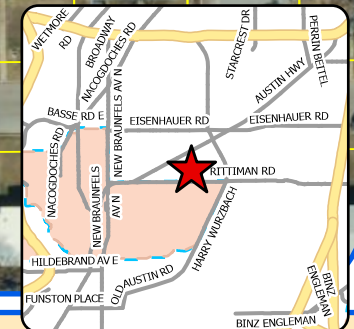

- San Antonio City Limits
- Subject Property
- 200' Notification Boundary
- Council District: 2




1 inch equals 100 feet

**"NOT TO SCALE,
 FOR ILLUSTRATIVE PURPOSES ONLY"**

Development Services Department
 City of San Antonio

BOA-24-10300044

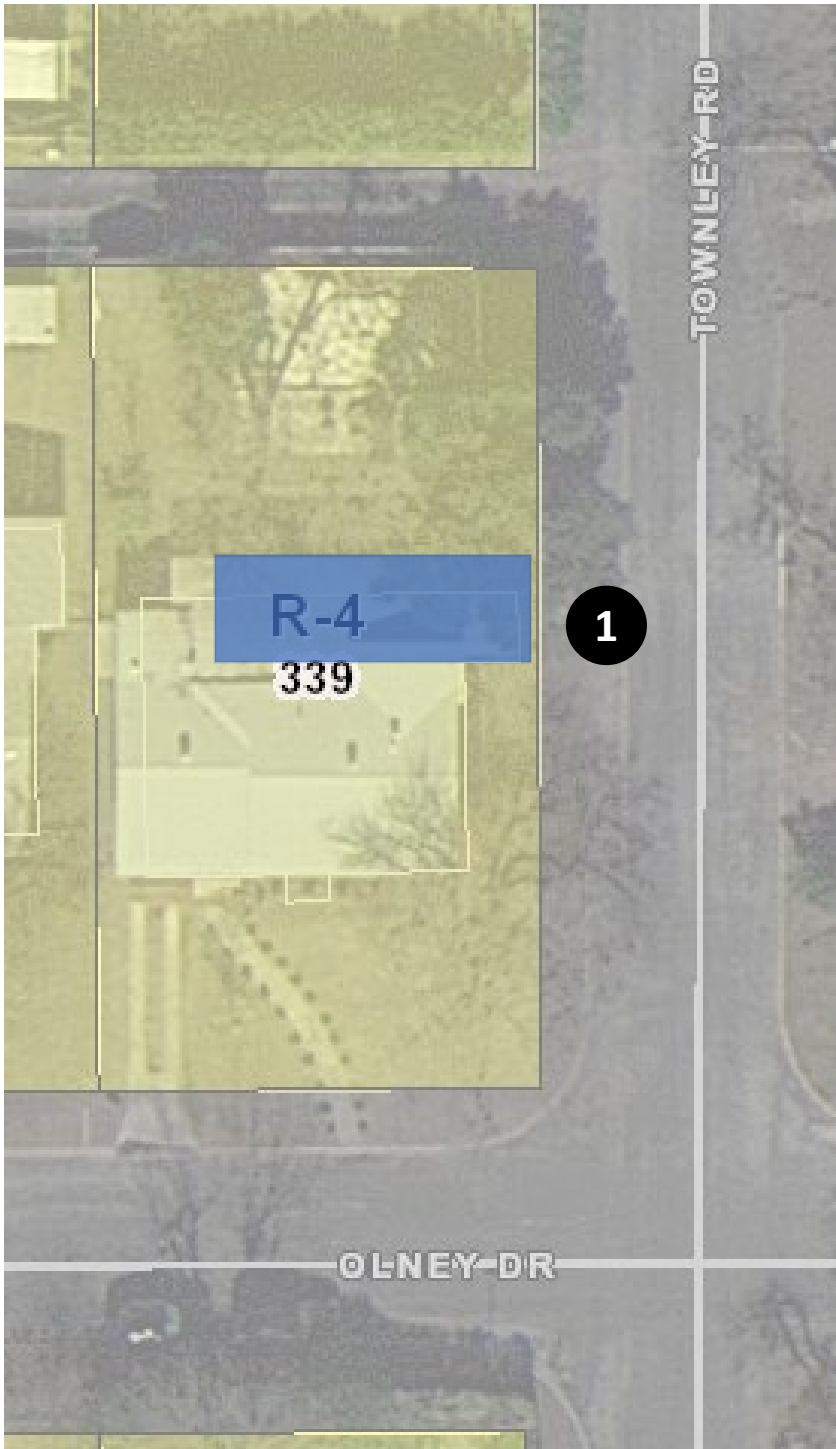

- 1 A request for a 9'-11" variance from the minimum 10' carport setback to allow a 1" carport setback.



Front of property



**Estimated side
property line**



February 2022













