

1 inch equals 100 feet

"NOT TO SCALE,
FOR ILLUSTRATIVE PURPOSES ONLY"

Development Services Department
City of San Antonio


Board of Adjustment **Notification Plan for** **Case No A-23-10300339**



San Antonio City Limits
Subject Property
200' Notification Boundary
Council District: 1



Site Plan

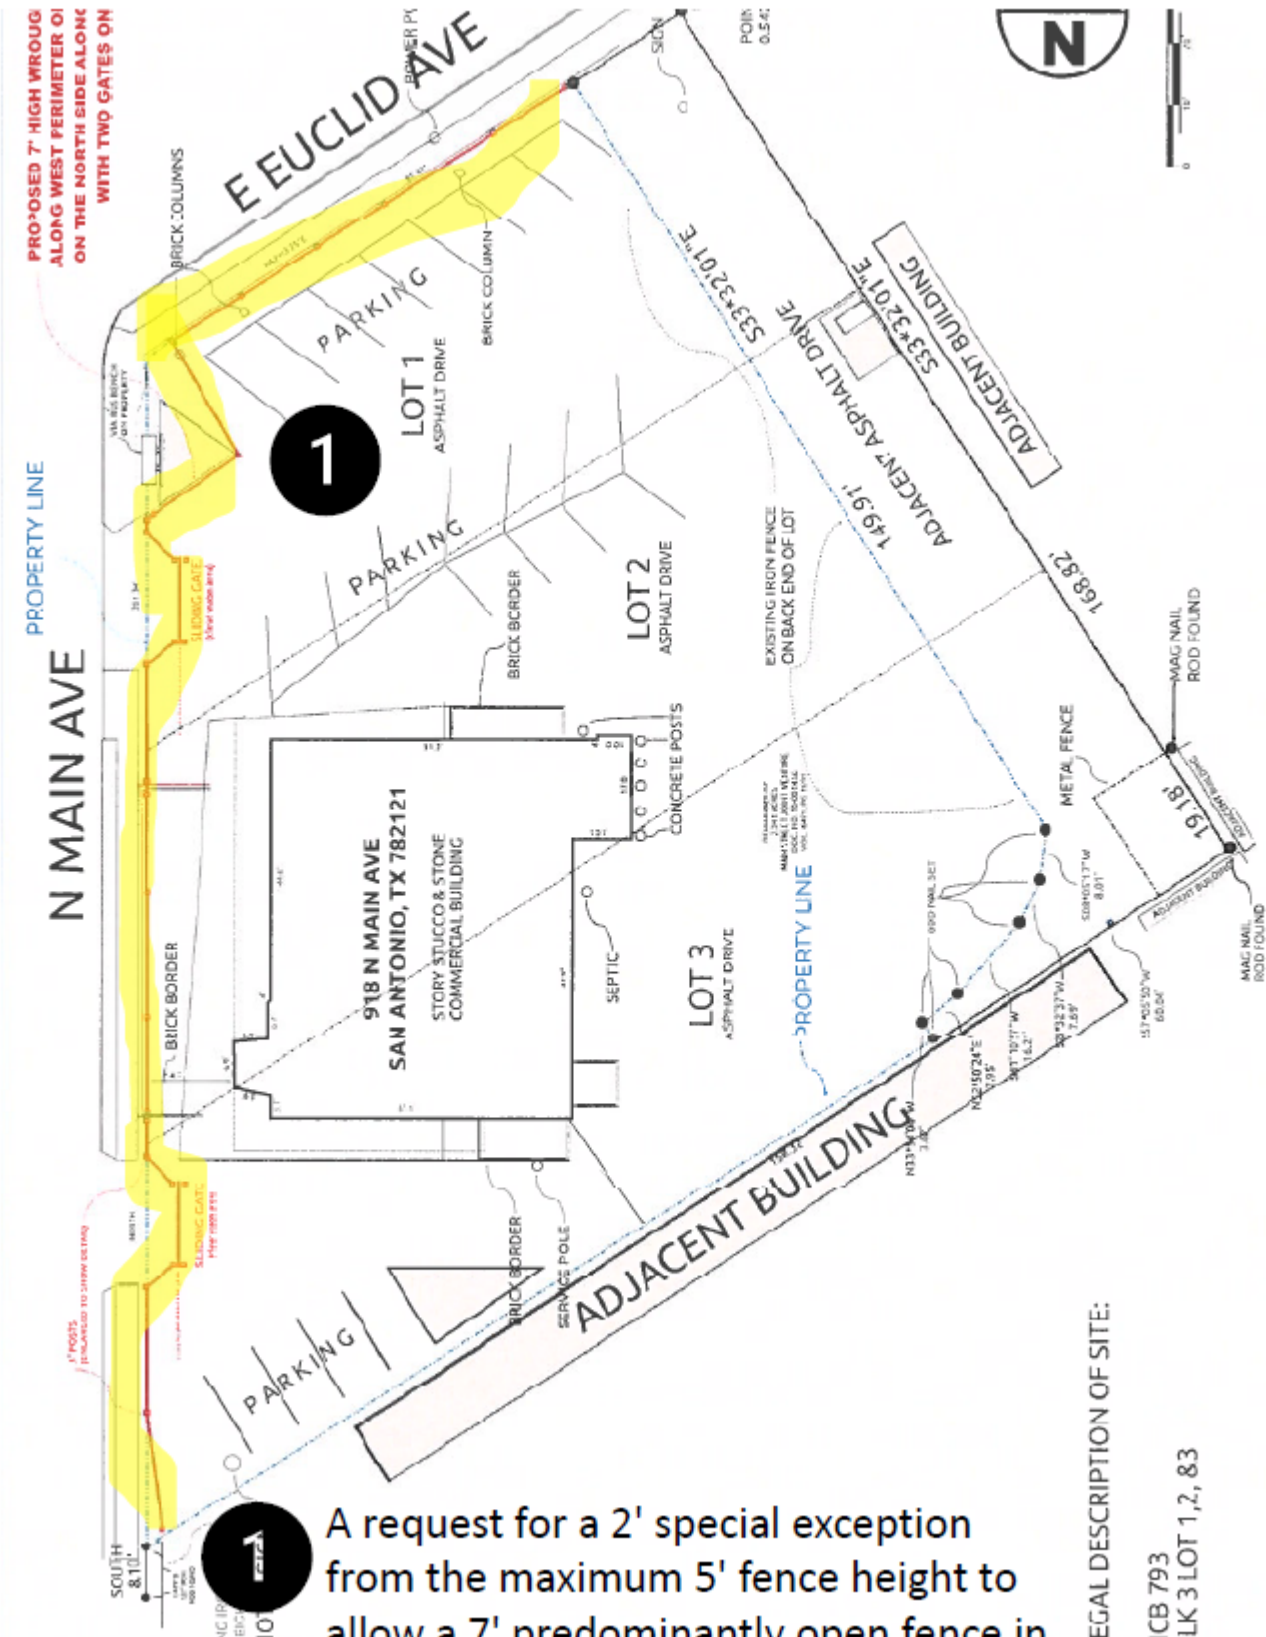

LEGAL DESCRIPTION OF SITE:

ICB 793
LK 3 LOT 1, 2, & 3

918 N MAIN AVE SAN ANTONIO, TX 78212	Drawing: 0000002	Project: Julu*	Notes: AMERICAN GI FORUM - NATIONAL VETERANS OUTREACH PROGRAM 511 N FLORES, SUITE 200 SAN ANTONIO, TX 78215 (210) 223-4000
PROPOSED FENCE LINE	Scale: 1/32" = 1'-0"	Date: 12/05/2023	Drawn: Teresa Macias
			Rev: C

A request for a 2' special exception from the maximum 5' fence height to allow a 7' predominantly open fence in the front yard.

BOA-23-10300339

Subject Property: 918 North Main Avenue

Subject Property



Location of Proposed Fence



Location of Proposed Fence



Location of Proposed Fence



Surrounding Area



Surrounding Area

