



Board of Adjustment
Notification Plan for
Case No A-23-10300343



- San Antonio City Limits ■
- Subject Property ■
- 2007 Notification Boundary ---
- Council District: 8




1 inch equals 150 feet

"NOT TO SCALE,
 FOR ILLUSTRATIVE PURPOSES ONLY"
 Development Services Department
 City of San Antonio

BOA-2023-10300343

A request for a 2' and fence configuration variance from the minimum 6' privacy fence to allow a 4' predominantly open fence.

Site Plan

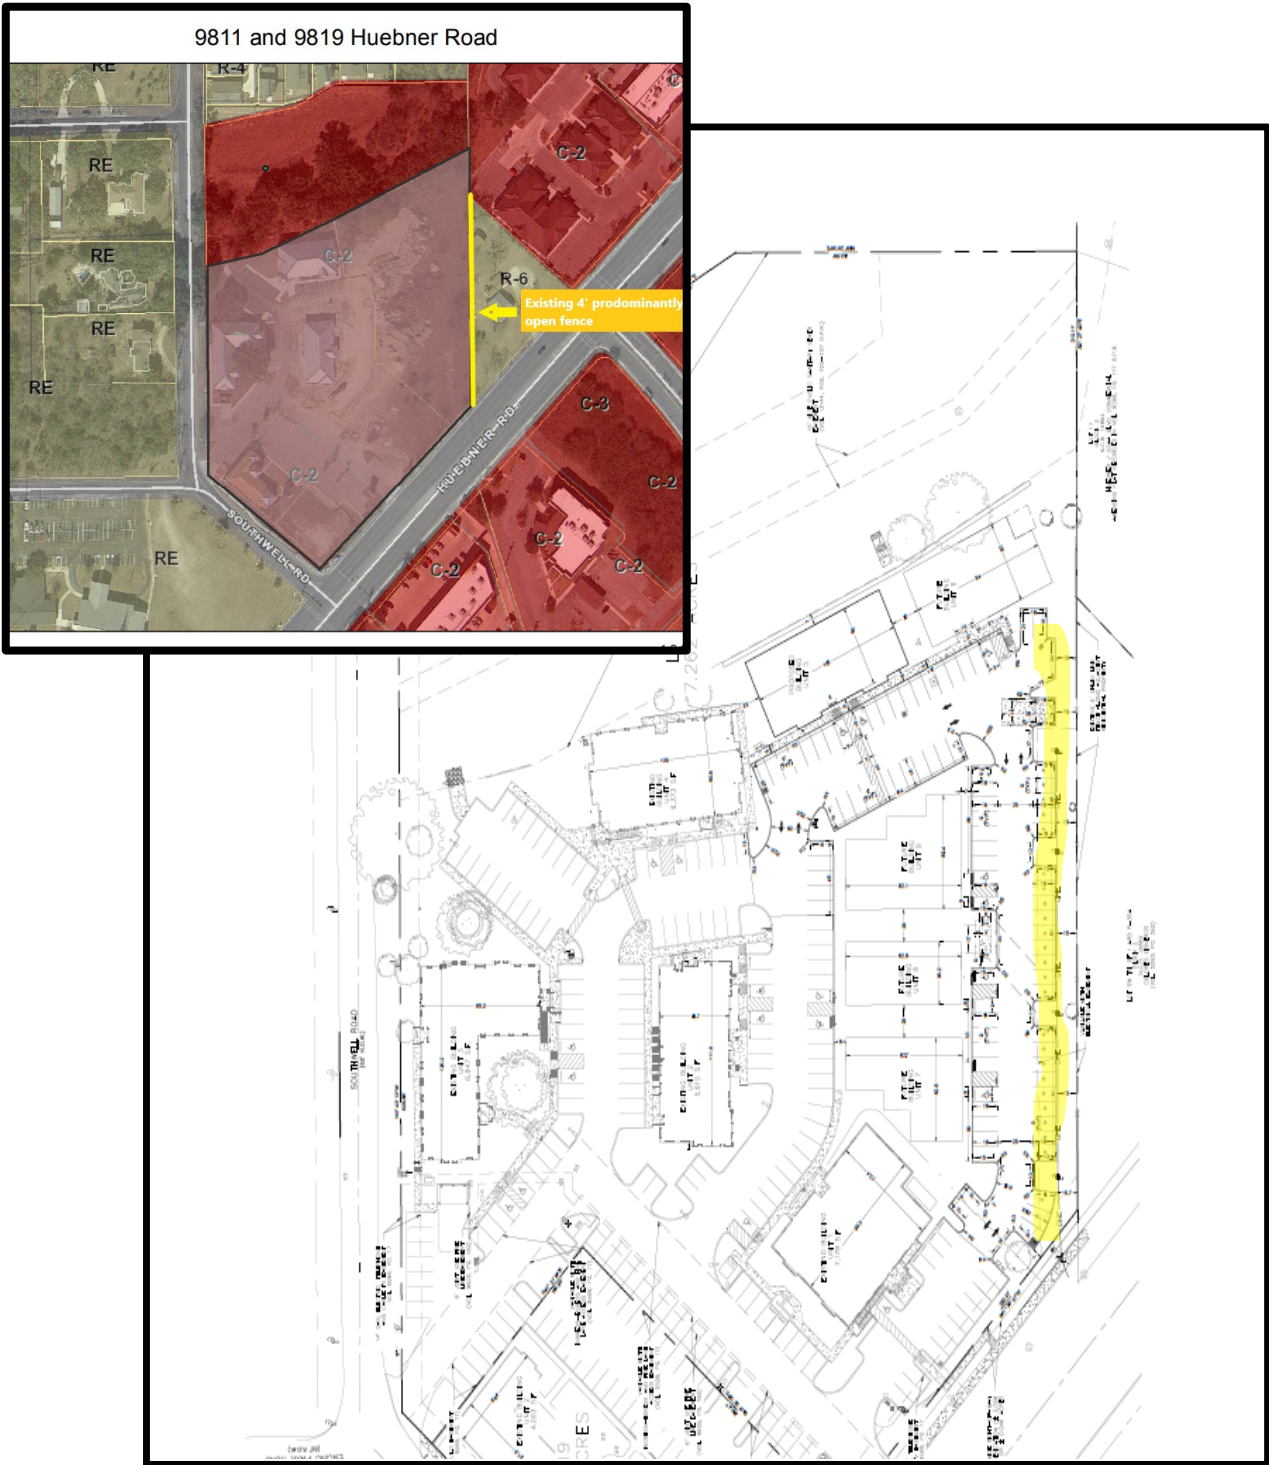

BOA-23-10300343

9811 and 9819 Huebner Road

Subject Property



Subject Property



Subject Property



Surrounding Area



Surrounding Area



Surrounding Area
(Residential properties to the North)

