

# Board of Adjustment Notification Plan for Case No A-24-10300043



- San Antonio City Limits
- Subject Property
- 200' Notification Boundary
- Council District: 2

"NOT TO SCALE,  
FOR ILLUSTRATIVE PURPOSES ONLY"  
Development Services Department  
City of San Antonio





**BOA-24-10300043**

## A Request for:

A 40' variance from the minimum 60' Northeast Gateway Corridor front setback to allow a structure to be 20' from the corridor front setback.

# Site Plan

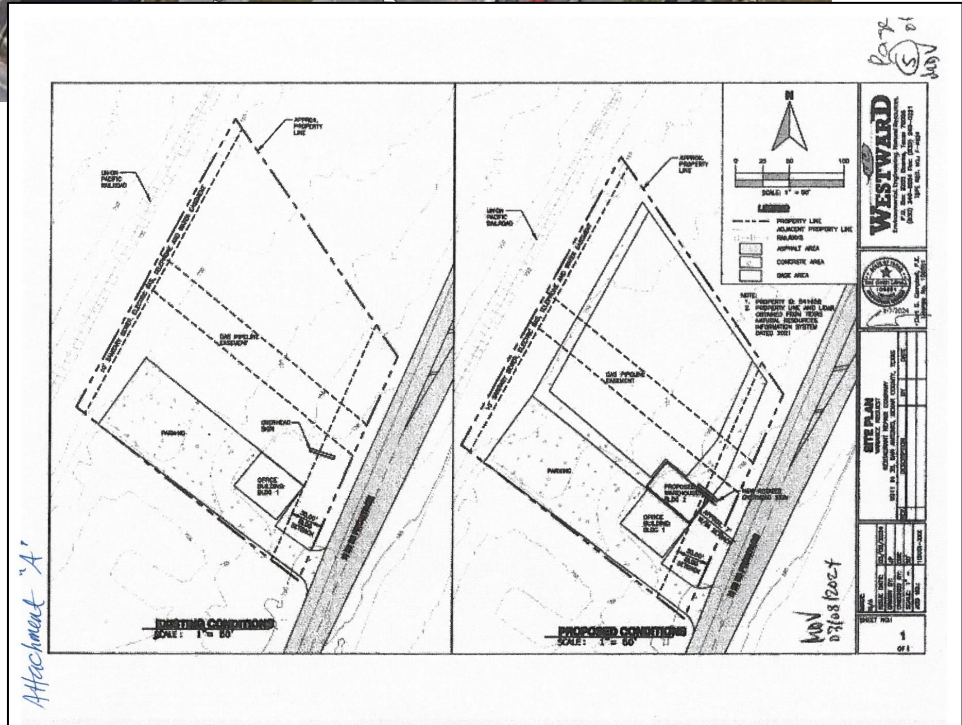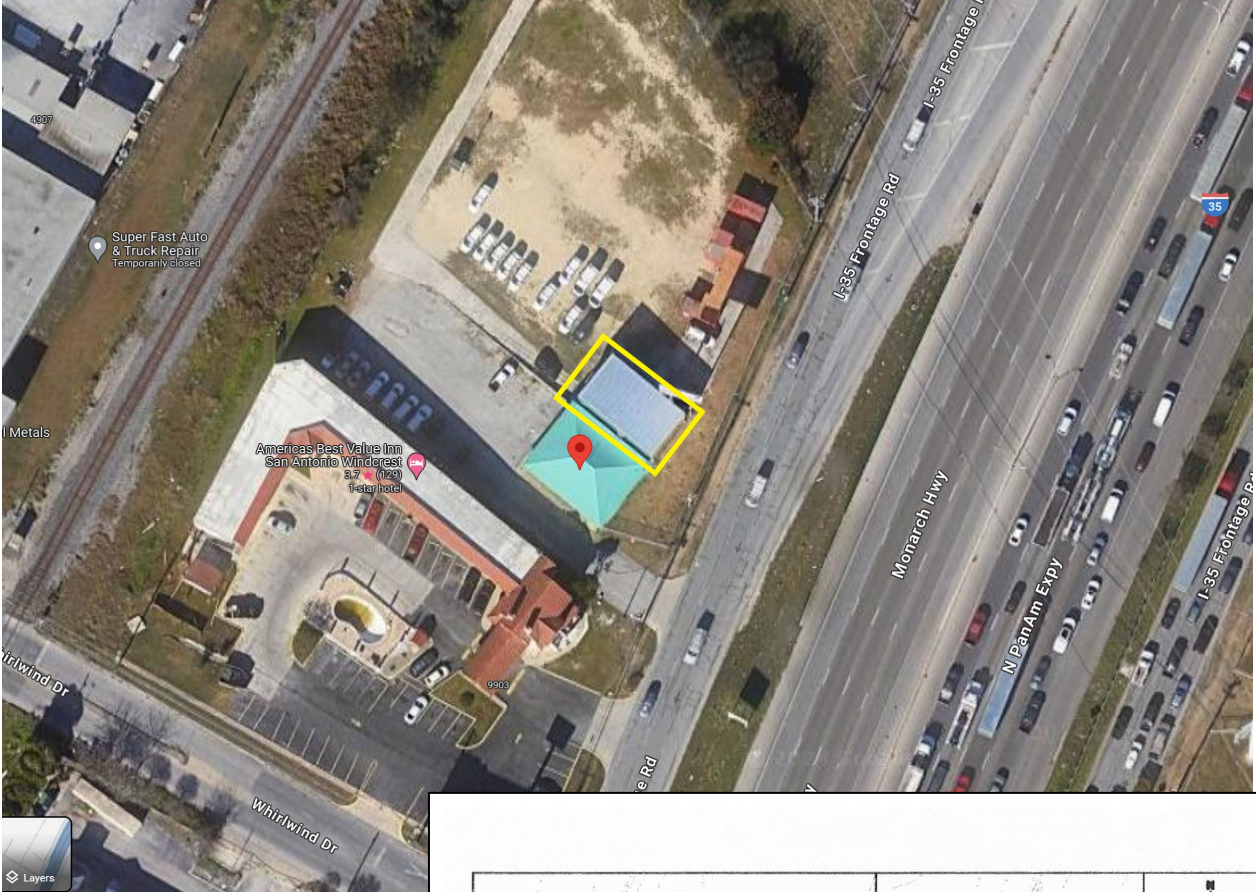

# BOA-24-10300043

Subject Property


## 9911 Interstate 35 North





## Subject Property

## Aerial Image of Subject Property

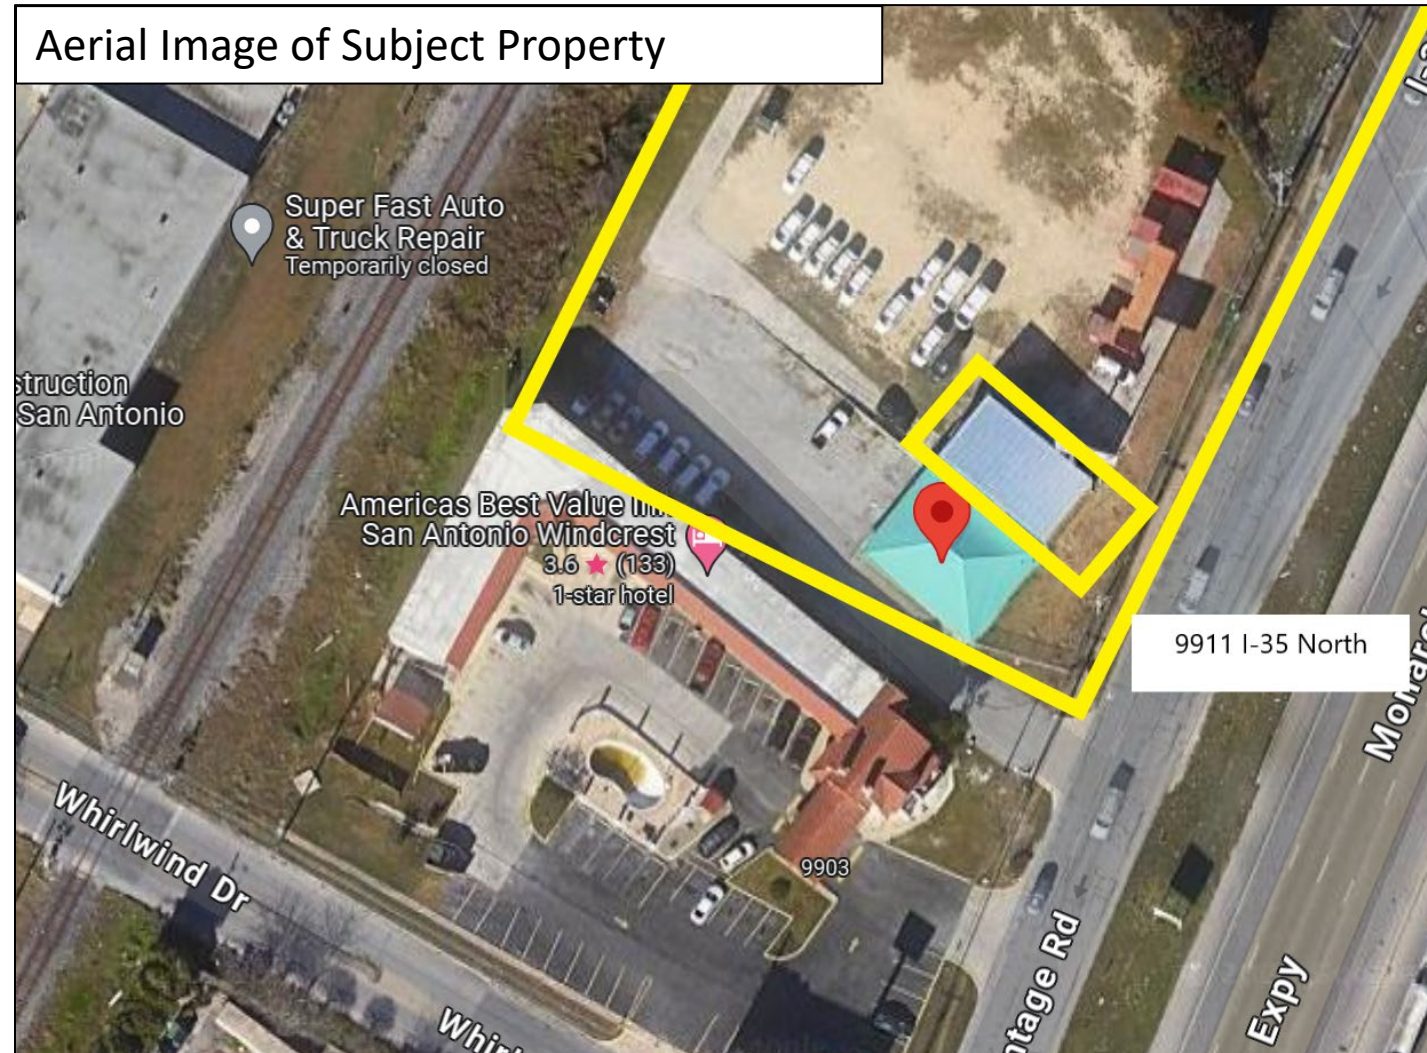

9911 I-35 North



# Subject Property

Views of subject property





# Subject Property

Views of subject property





# Subject Property

Views of subject property





# Historical Views of Subject Property

View 2019



View 2021





# Subject Property

View 2022



View 2023





# Surrounding Area

East view of subject property.



West view of subject property.

