



1 Inch equals 100 feet

Board of Adjustment
Notification Plan for
Case No A-23-10300286




- San Antonio City Limits ■
- Subject Property ■
- 200' Notification Boundary - - - -
- Council District: 3 ■

"NOT TO SCALE,
 FOR ILLUSTRATIVE PURPOSES ONLY"
 Development Services Department
 City of San Antonio

Site Plan

A 197'-6" variance from the minimum 200' distance to allow a 2'-6" distance from a Wireless Communication System Tower to a Residential Zoned District.

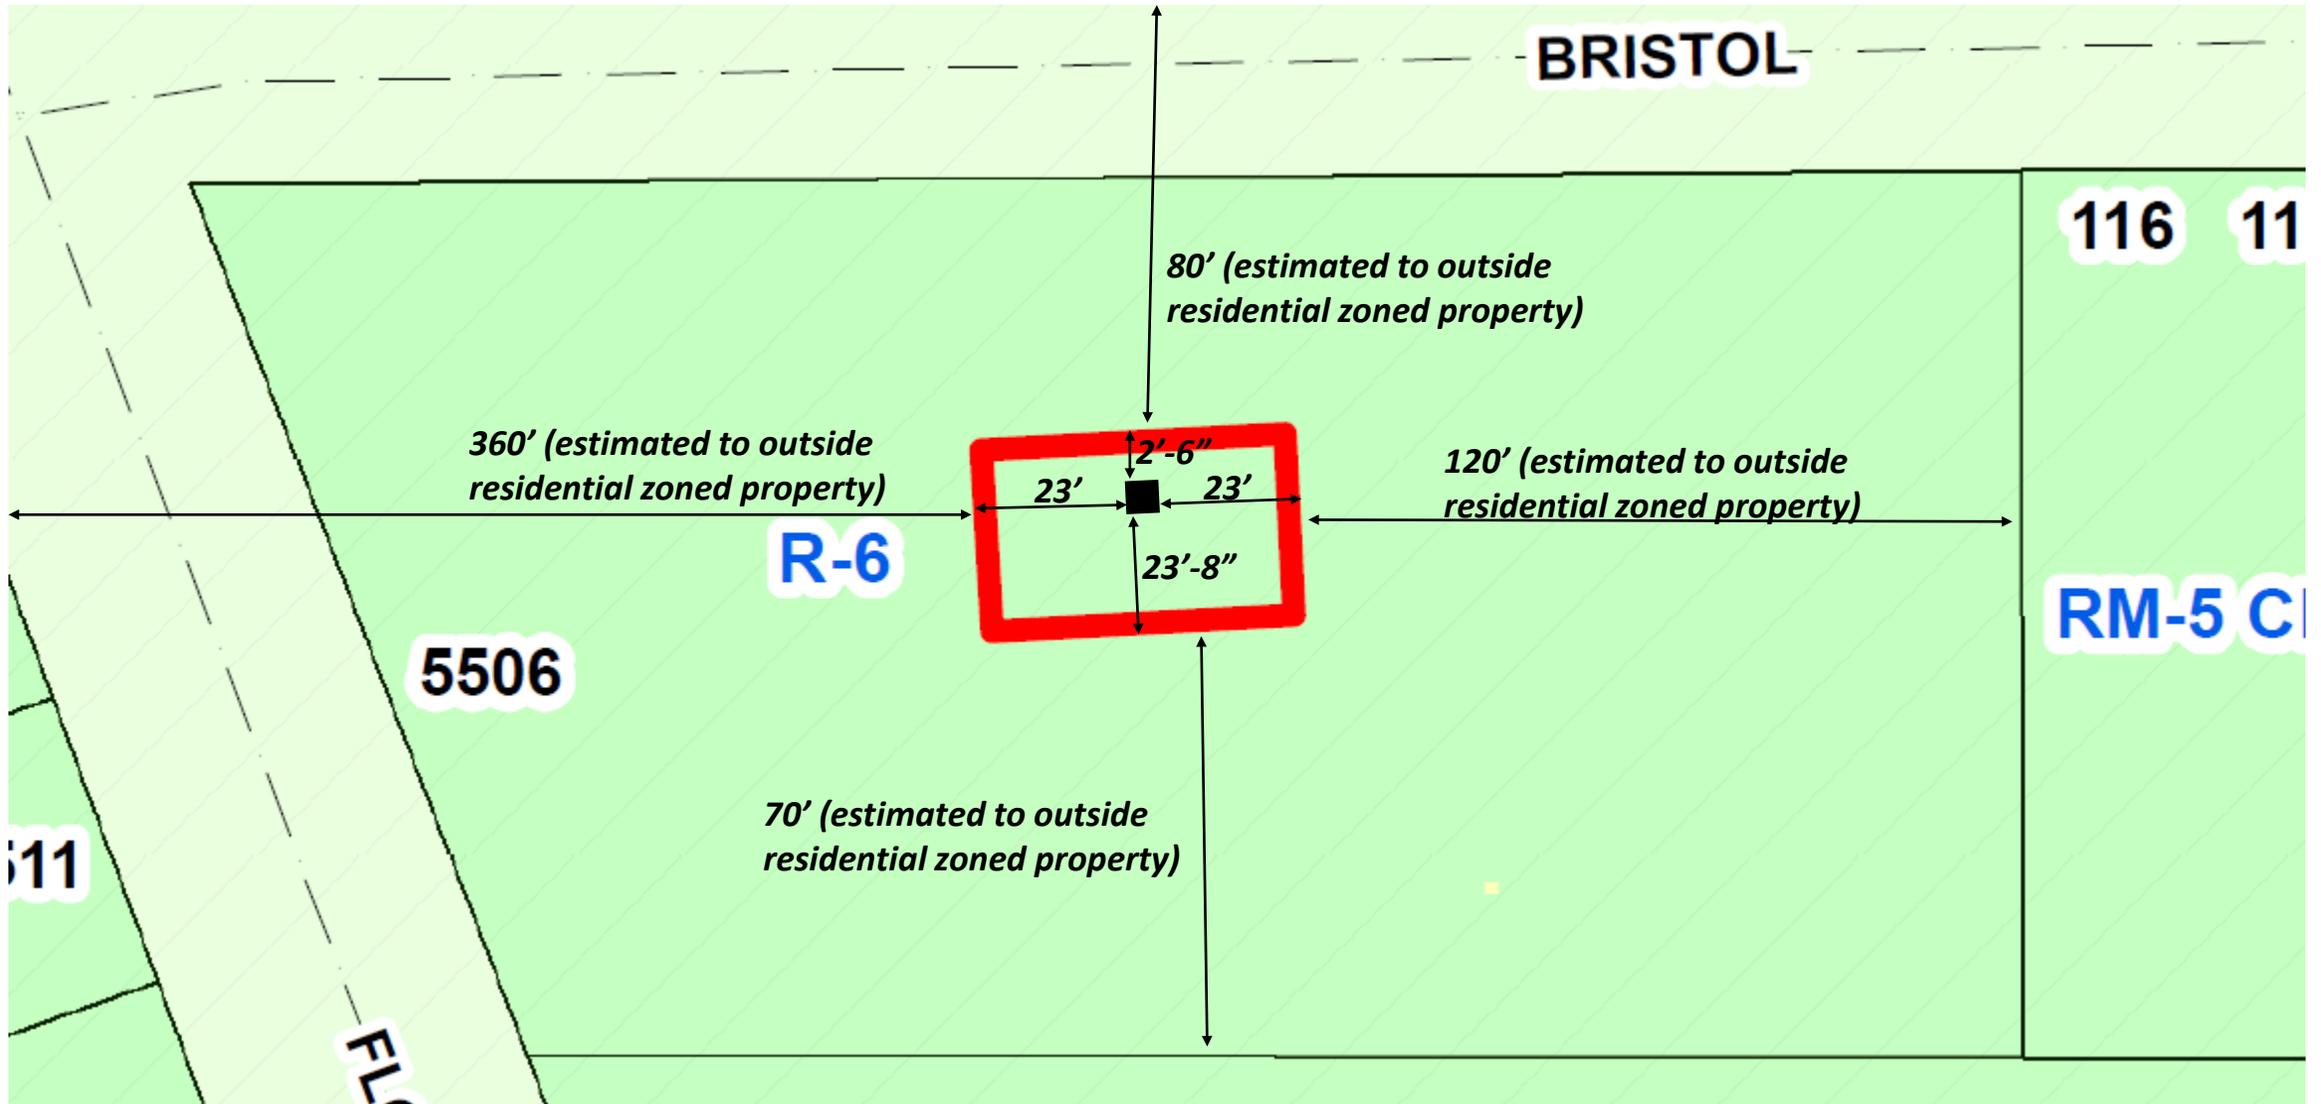

BOA-23-10300286

Subject Property



Surrounding Area



Surrounding Area



Surrounding Area

