


Board of Adjustment **Notification Plan for** **Case No A-24-10300042**



- San Antonio City Limits
- Subject Property
- 200' Notification Boundary
- Council District: 1

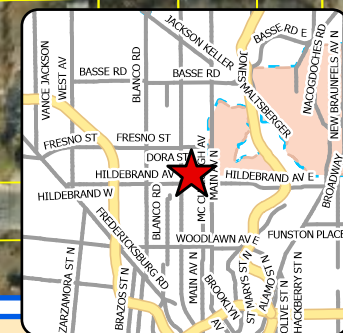


1 inch equals 150 feet

"NOT TO SCALE,
 FOR ILLUSTRATIVE PURPOSES ONLY"

Development Services Department
 City of San Antonio

BOA-24-10300042

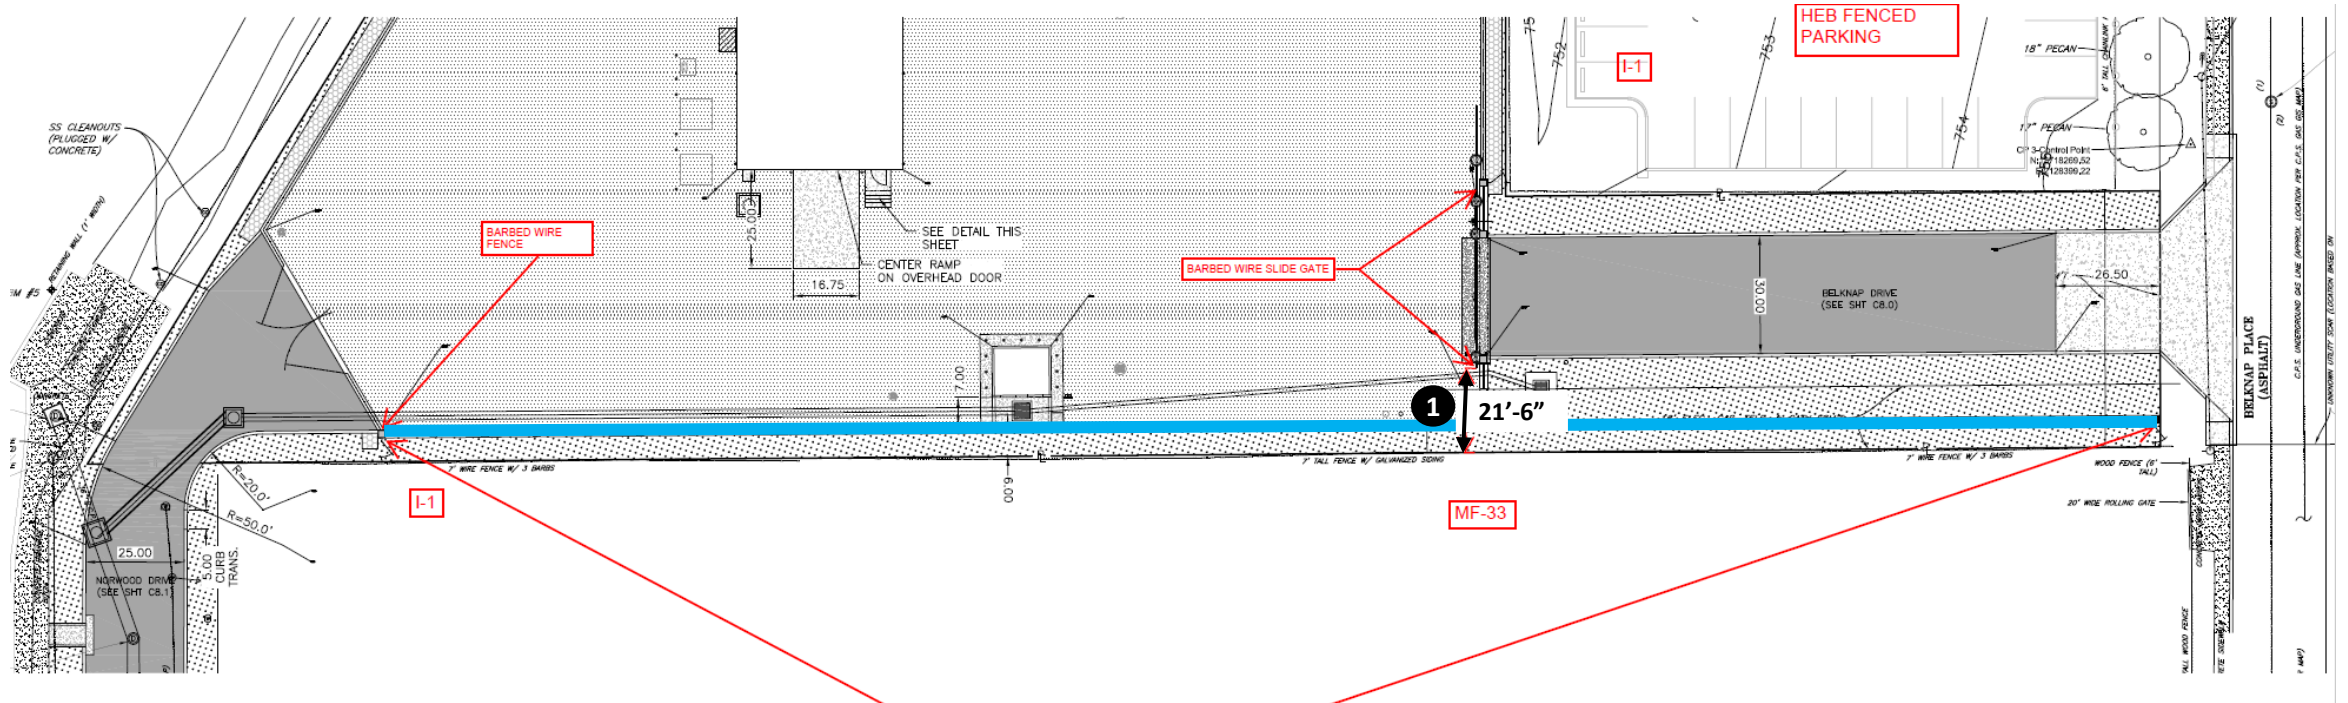

1

8'-6" variance from the 30' side setback to allow a 10' tall barbed wire side gate fence on a 21'-6" side setback

10' tall decorative concrete fence

BOA-24-10300042
2215 Belknap Pl



Subject Property



Subject Property



Surrounding Property



Surrounding Area



Surrounding Area

