





Board of Adjustment **Notification Plan for** **Case No A-24-10300017**



- San Antonio City Limits
- Subject Property
- 200' Notification Boundary
- Council District: 3

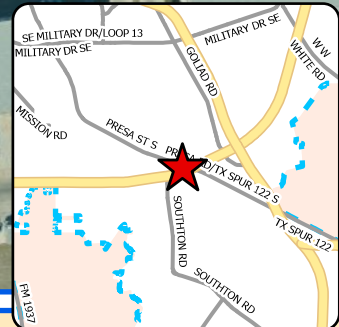

1 inch equals 100 feet
 "NOT TO SCALE,
 FOR ILLUSTRATIVE PURPOSES ONLY"
 Development Services Department
 City of San Antonio

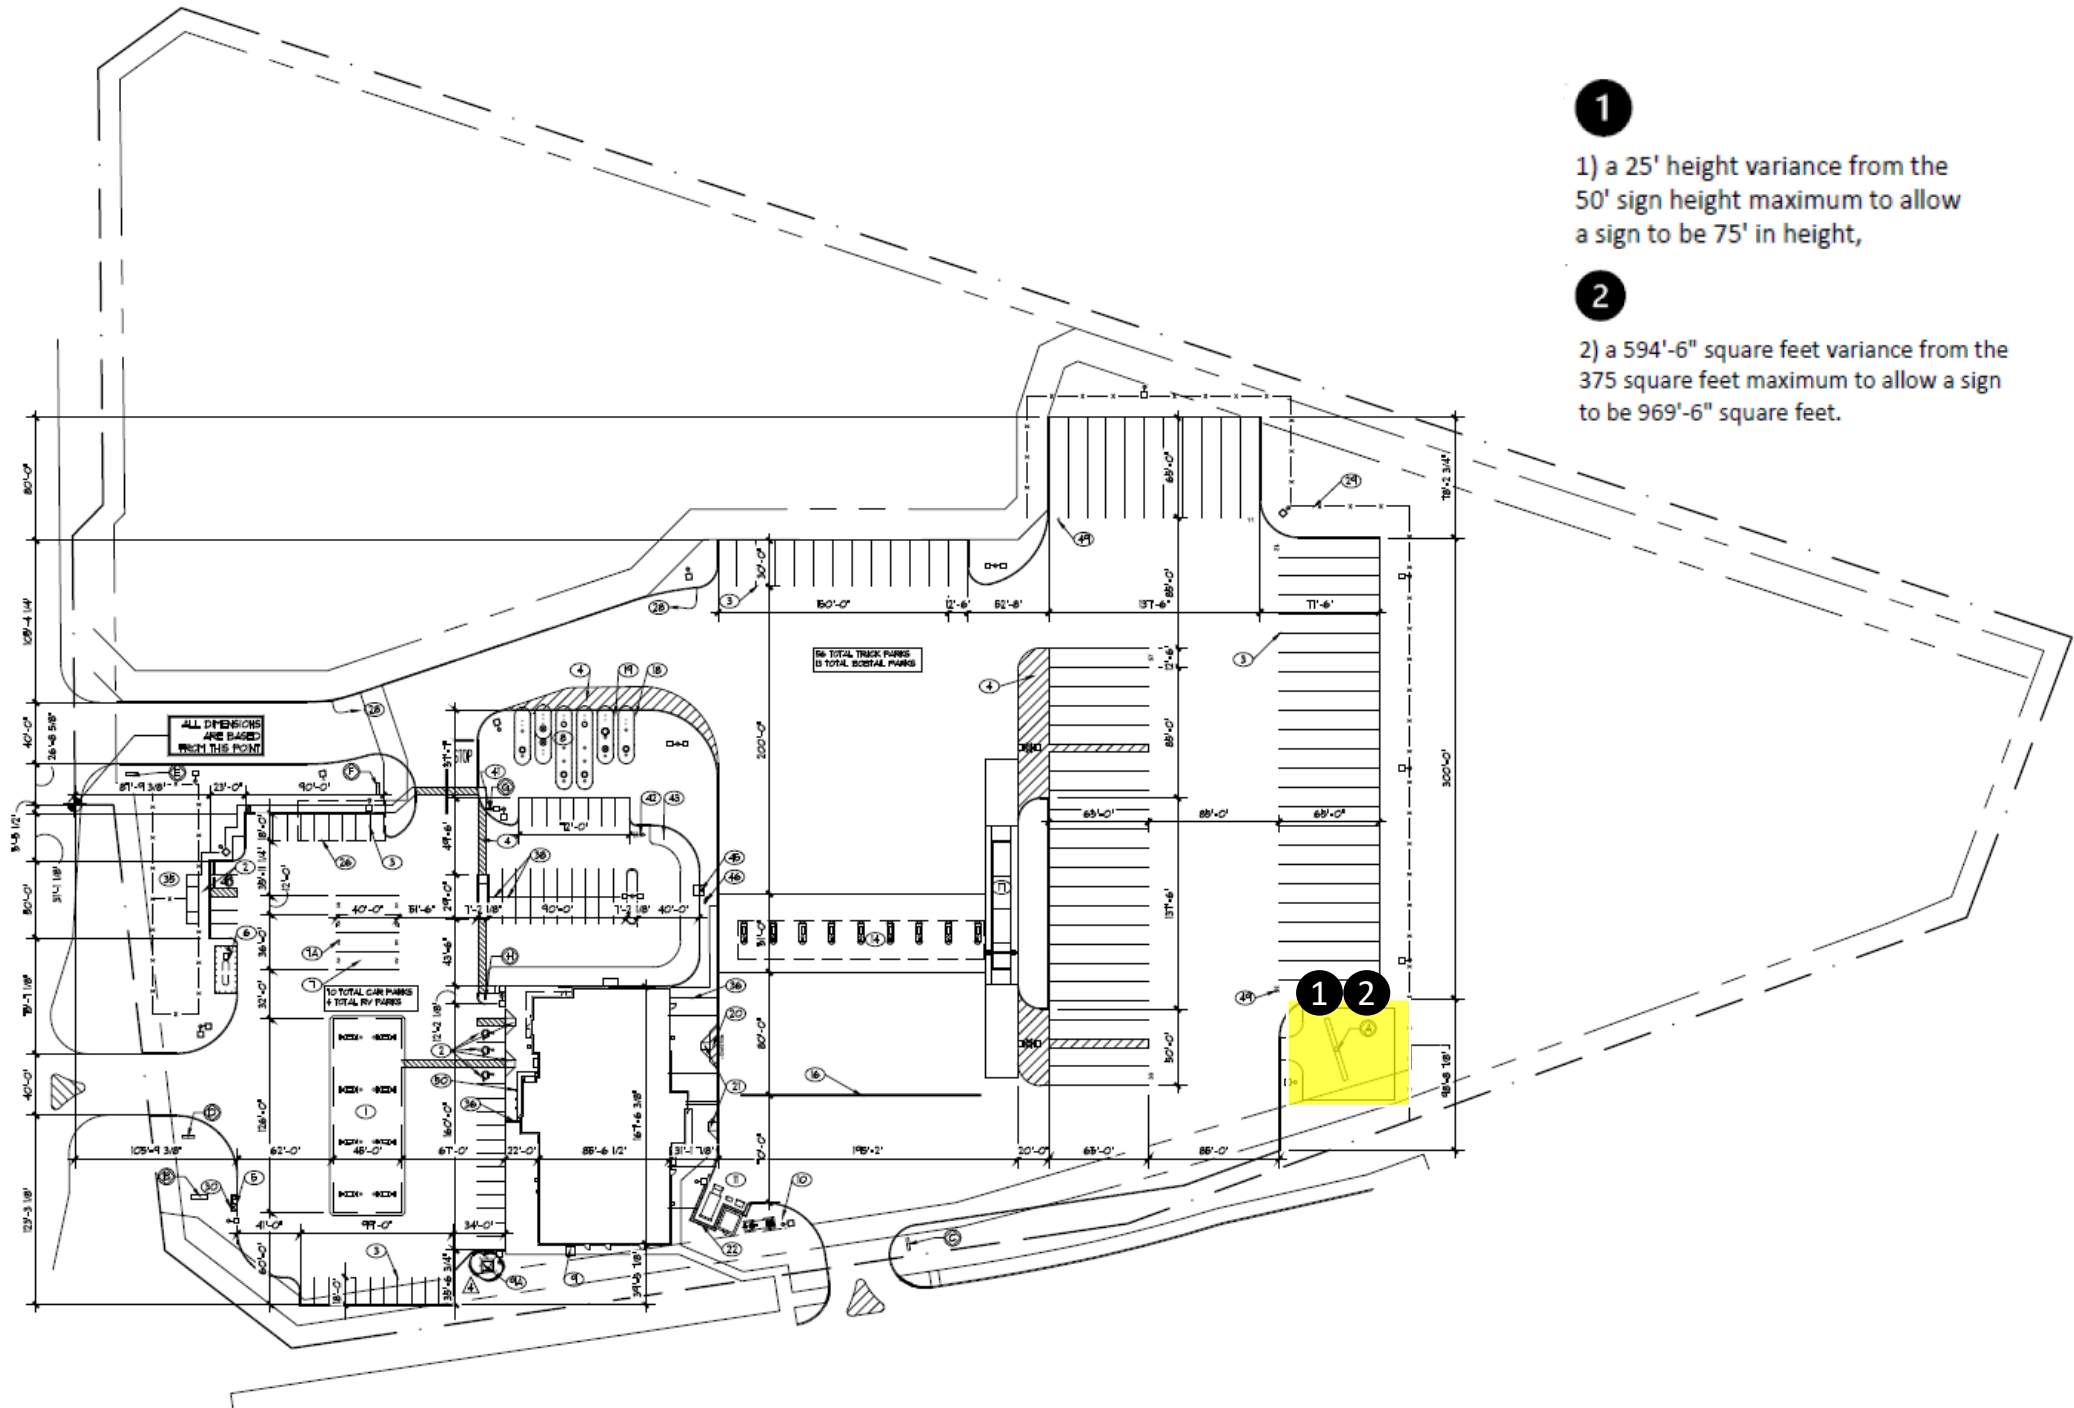

1

1) a 25' height variance from the 50' sign height maximum to allow a sign to be 75' in height,

2

2) a 594'-6" square feet variance from the 375 square feet maximum to allow a sign to be 969'-6" square feet.

LOVE'S STREET SIGN ~ SOUTH SAN ANTONIO, TX

OVERALL HEIGHT: 25'

TOTAL SQ. FT.: 133.33

13' 4" X 10' LOVE'S / PRICE SIGN / BOJANGLES

- 24" NUMERALS ON PRICE SIGN

11' 8" FROM BOTTOM OF BOJANGLES TO GRADE

UNLEADED INSTALLED TOWARDS ROAD



** NOTE: PRODUCT PANEL COPY AND NUMERAL DETAILS TO BE CONFIRMED BY OTHERS.

ALL SIGN GRAPHICS ARE FOR REPRESENTATION PURPOSES ONLY. MANUFACTURER IS RESPONSIBLE FOR WRITTEN FRANCHISE APPROVAL TO VERIFY SIGN LAYOUTS AND MANUFACTURE SPECIFICATIONS.

LOVE'S HI-RISE SIGN ~ SOUTH SAN ANTONIO, TX

OVERALL HEIGHT: 75'

TOTAL SQ. FT.: 969.50

8' X 10' LED HEART = 80 SQ. FT.

9' X 22' LOVE'S = 198 SQ. FT.

11' X 41' 6" PRICE SIGN = 456.5 SQ. FT.



- 89" NUMERALS

11' 9" X 20' BOJANGLE'S = 235 SQ. FT.

42' FROM BOTTOM OF PRICE SIGN TO GRADE


LOVE'S & DIESEL INSTALLED TOWARDS
INTERSTATE / HIGHWAY

SIDE B
* NOT TO SCALE

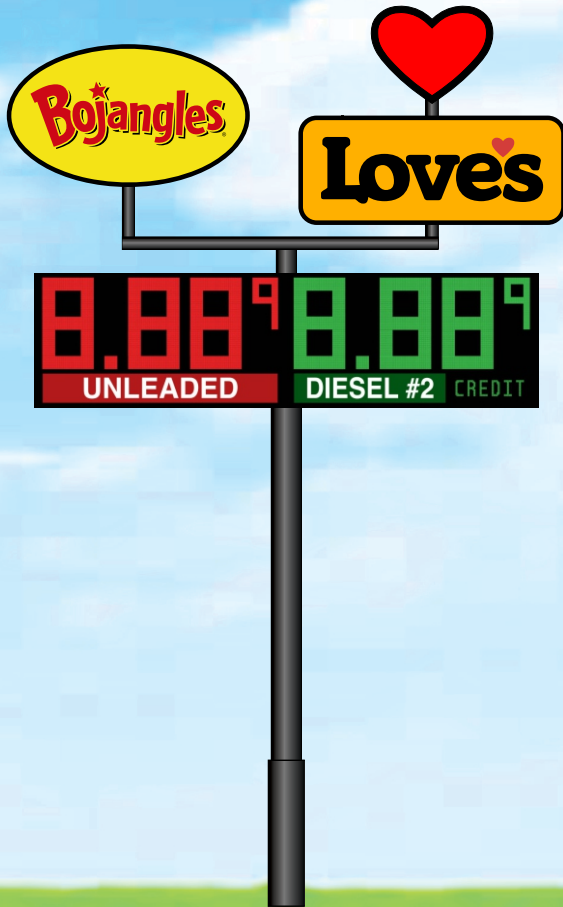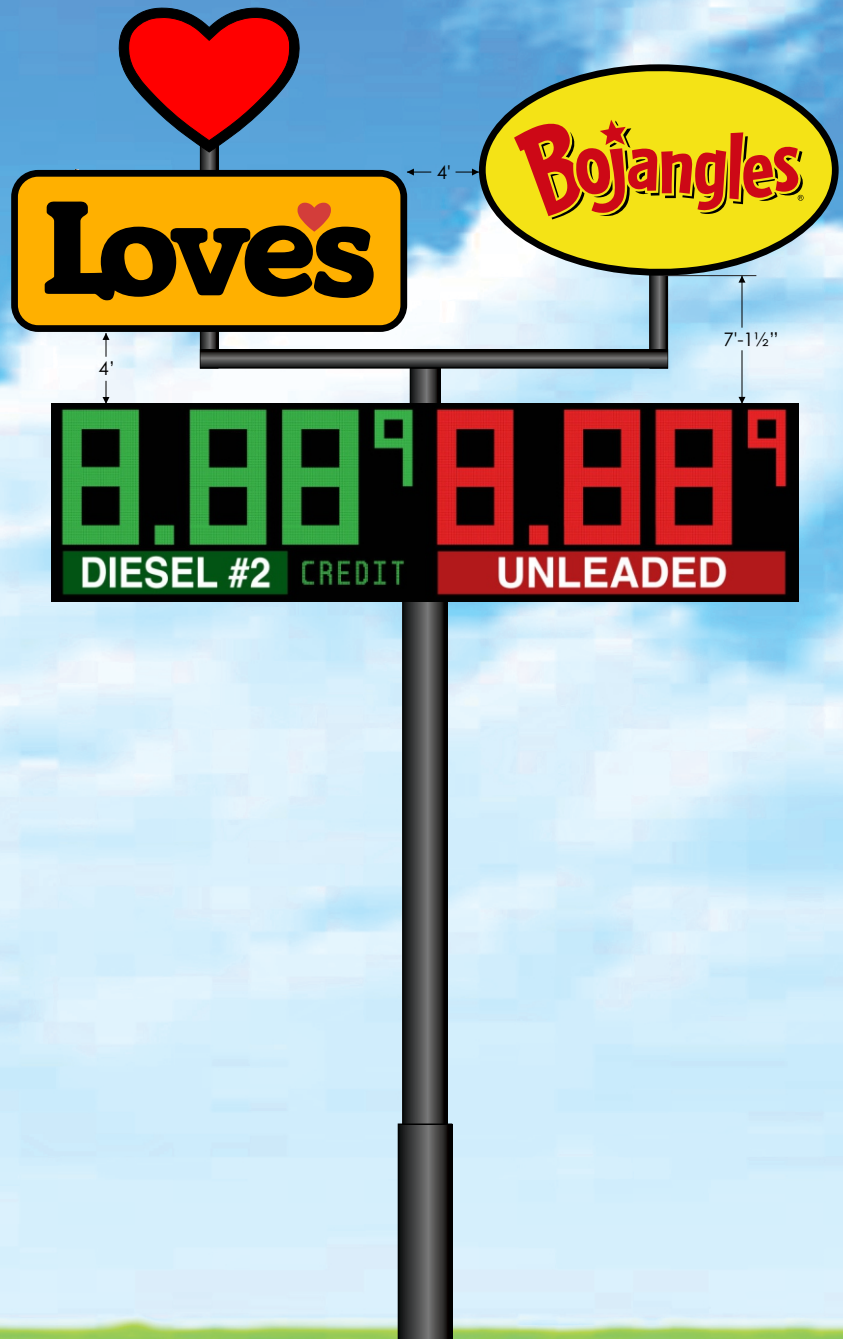

** NOTE: PRODUCT PANEL COPY AND NUMERAL DETAILS TO BE CONFIRMED BY OTHERS.

ALL SIGN GRAPHICS ARE FOR REPRESENTATION PURPOSES ONLY. MANUFACTURER IS RESPONSIBLE FOR WRITTEN FRANCHISE APPROVAL TO VERIFY SIGN LAYOUTS AND MANUFACTURE SPECIFICATIONS.

LOCATION:	DATE:	DRAWING #:	REVISION # / DATE:	SCALE:	DRAWN BY:	 PHONE: 605.753.9700
SOUTH SAN ANTONIO, TX	9/29/23	EI82309-2901	1 - 10/26/23	3/32" = 1'	JLW	
			JLW			

[illegible]

BOA-24-10300017

Subject Property: 9425 South Presa Street

Subject Property



Surrounding Areas



Surrounding Areas



Surrounding Areas



Surrounding Areas

