


# **Board of Adjustment** **Notification Plan for** **Case No A-22-10300031**



San Antonio City Limits  
 Subject Property  
 200' Notification Boundary  
 Council District: 8

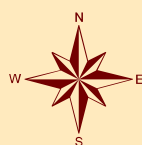


"NOT TO SCALE,  
 FOR ILLUSTRATIVE PURPOSES ONLY"

Development Services Department  
 City of San Antonio



 = proposed 8' cedar fence

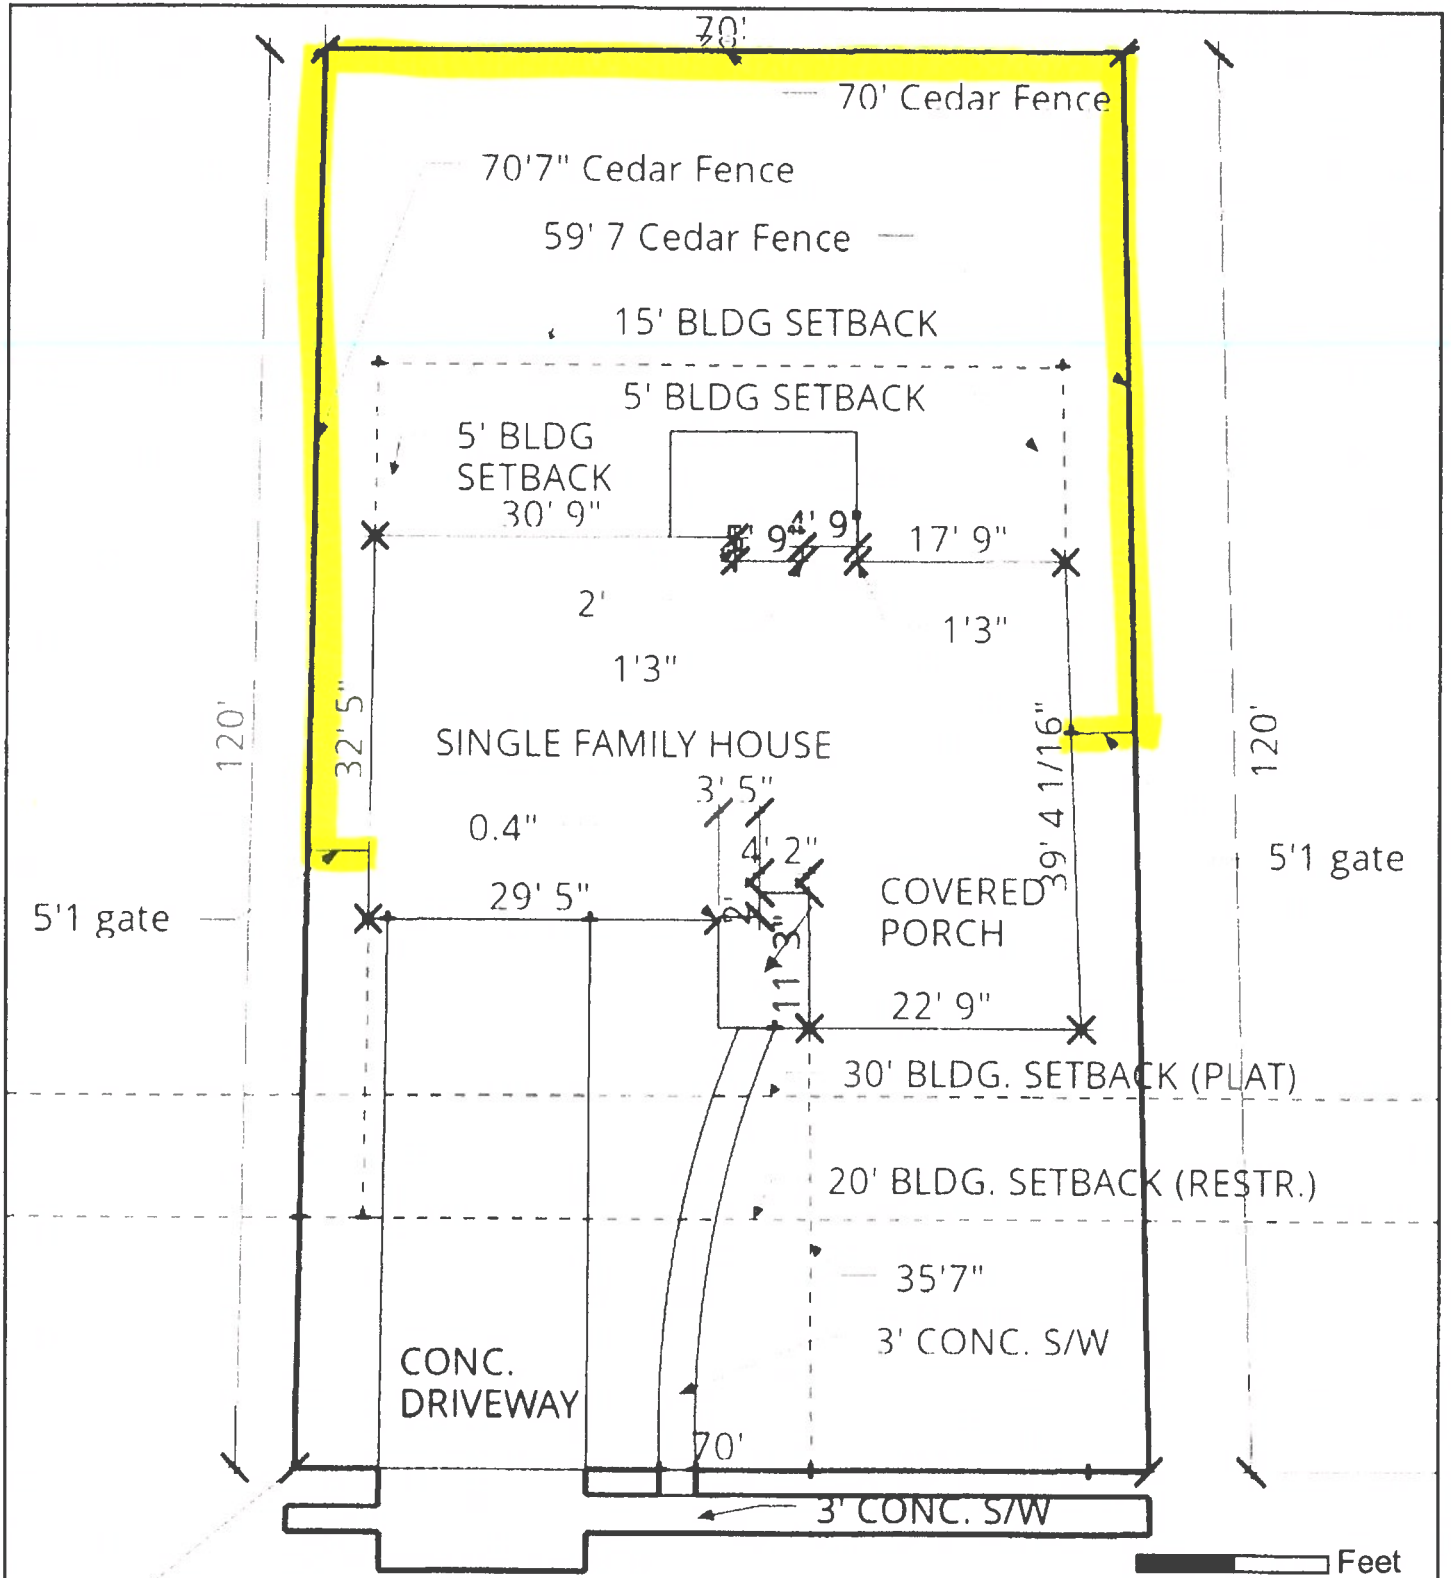

**4814 Bucknell Street**

LOT: 4 BLOCK: 6 N.C.B.: 16142 OF: UNIVERSITY OAKS, UNIT 2  
CITY: SAN ANTONIO COUNTY: BEXAR STATE: TEXAS

54 FT 8.400

**2022**




**BOA-22-10300031**

**Subject Property: 4814 Bucknell**



**New 8' solid screened fence**

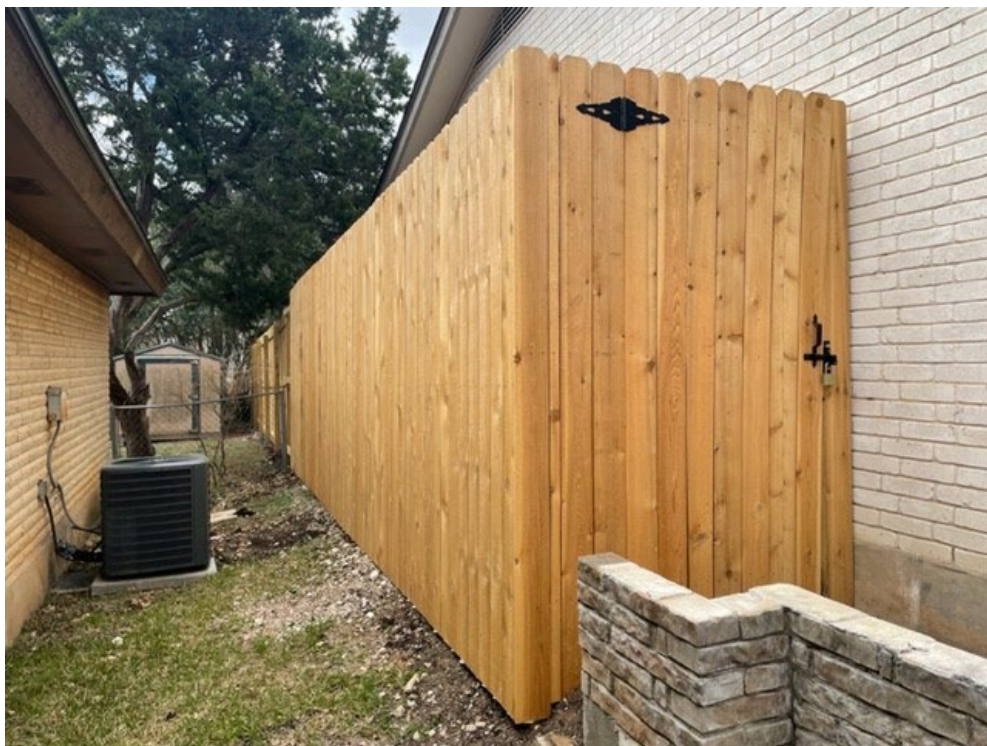



**Elevation change observed**



**Fence on right side property line**





**Surrounding Area**



**Surrounding Area**

