

Board of Adjustment **Notification Plan for** **Case No A-22-10300033**



San Antonio City Limits
 Subject Property
 200' Notification Boundary
 Council District: 1




"NOT TO SCALE,
 FOR ILLUSTRATIVE PURPOSES ONLY"

Development Services Department
 City of San Antonio

1 inch equals 83 feet

SITE PLAN

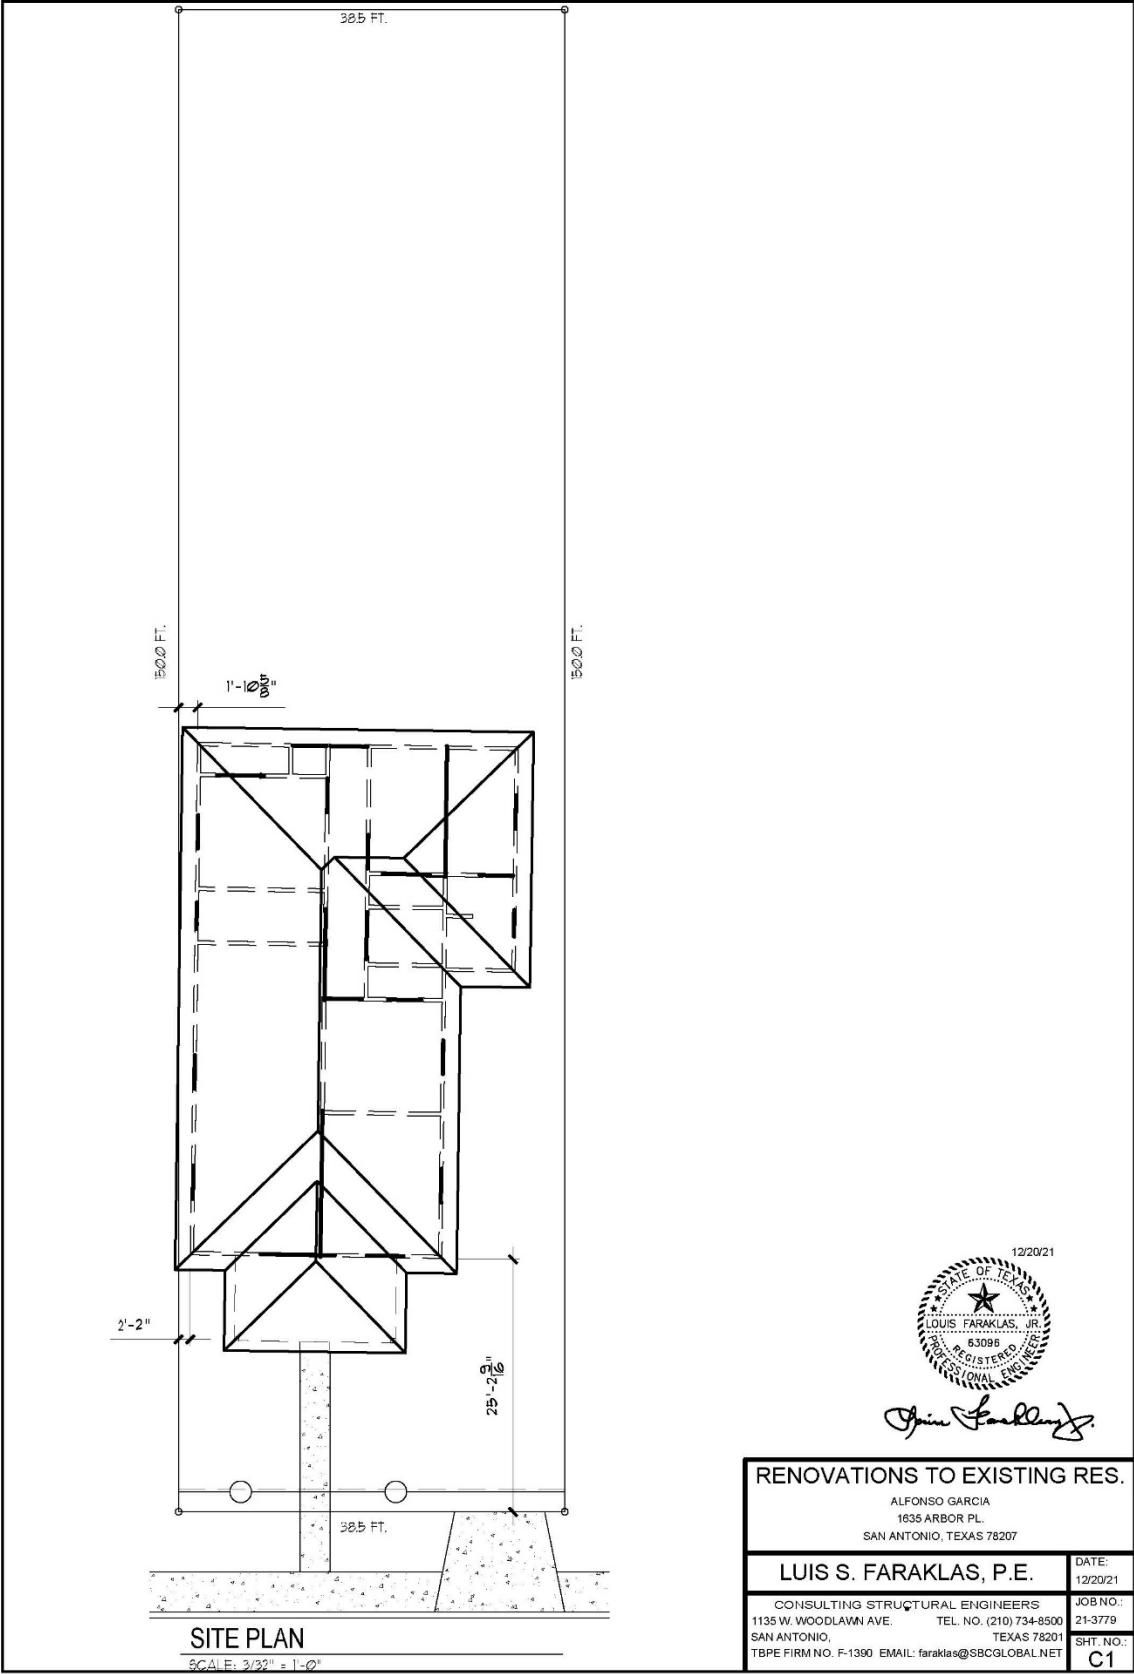

BOA-22-10300033

Subject Property: 1635 Arbor Place



Side Property Line



2' 2" Side Setback



Surrounding Area



Surrounding Area

