

1 inch equals 100 feet

# **Board of Adjustment** **Notification Plan for** **Case No A-22-10300032**



San Antonio City Limits  
 Subject Property  
 200' Notification Boundary  
 Council District: 1




"NOT TO SCALE,  
 FOR ILLUSTRATIVE PURPOSES ONLY"

Development Services Department  
 City of San Antonio



Fence location

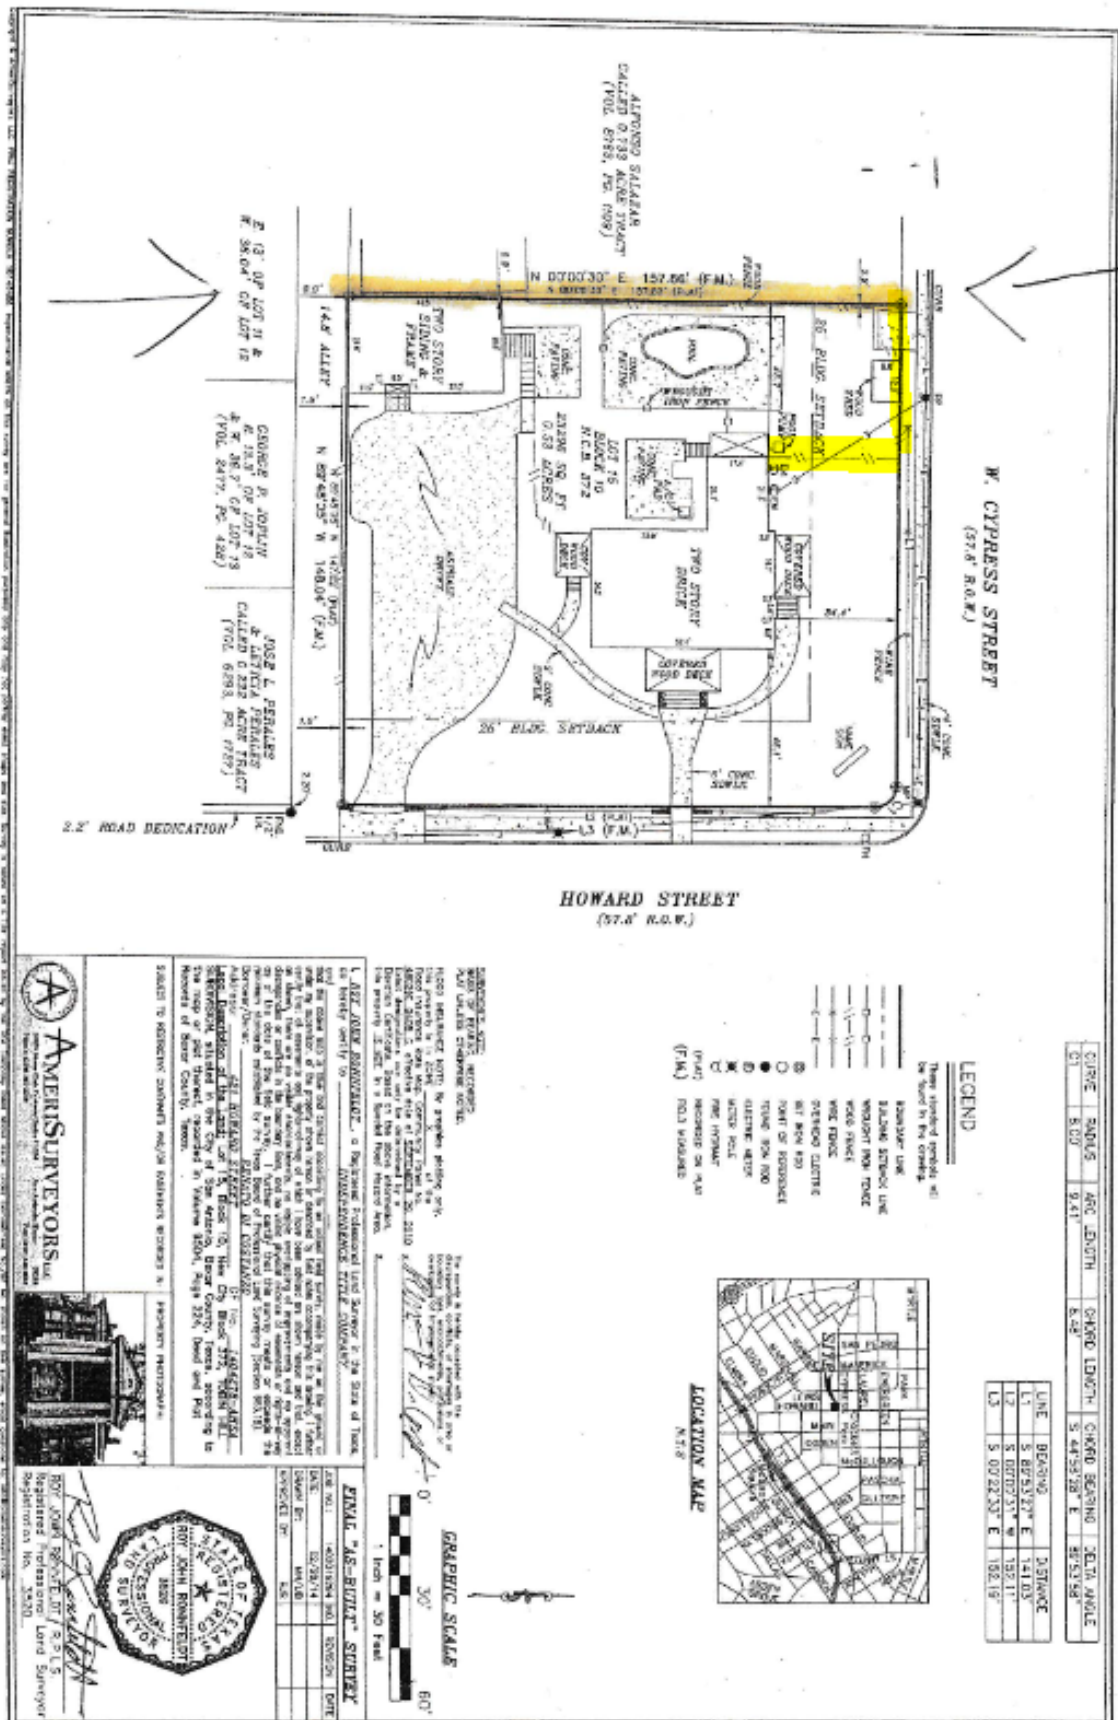

**BOA-22-10300032**

**Subject Property: 421 Howard Street**




**Fence Along Cypress Street**



**Fence along rear property line**



**Fence**

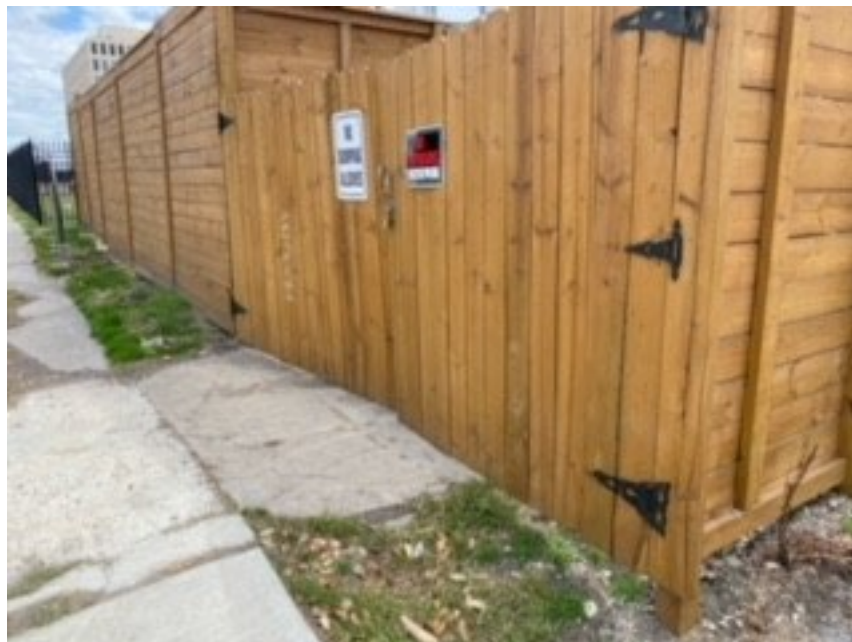



**Surrounding Area**



**Surrounding Area**



## Surrounding Area

