

1 inch equals 150 feet

Board of Adjustment **Notification Plan for** **Case No A-22-10300016**



San Antonio City Limits



Subject Property



200' Notification Boundary




Council District: 2

"NOT TO SCALE,
FOR ILLUSTRATIVE PURPOSES ONLY"

Development Services Department
City of San Antonio

Printed: Feb 04, 2022, 4:23pm User ID: mgoswami
File: P:\3049\57\01\Design\2016m\220204_Rev02_Site Plan.dwg

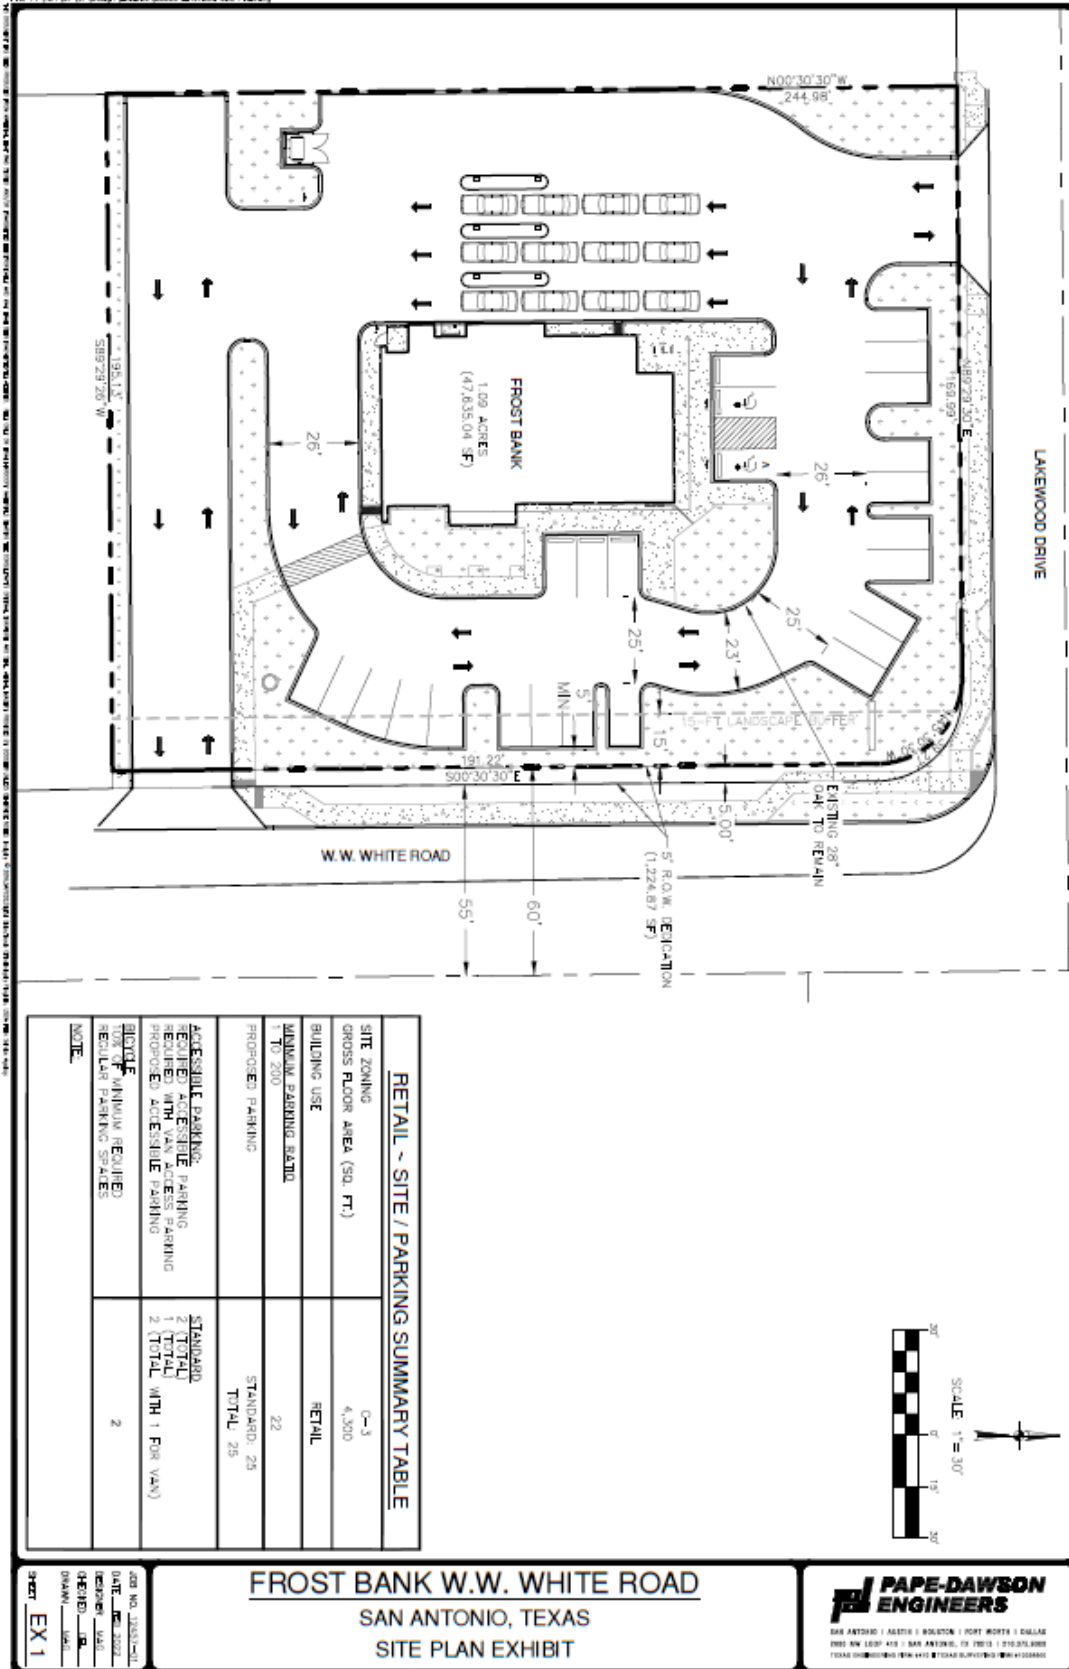

BOA-22-10300016

Subject Property: 1735 South WW White Road



Subject Property



Subject Property



Subject Property



Proposed Future Use



Surrounding Area



Surrounding Area



Surrounding Area

