



1 inch equals 100 feet

Board of Adjustment **Notification Plan for** **Case No A-22-10300049**




San Antonio City Limits
 Subject Property
 200' Notification Boundary
 Council District 1A



"NOT TO SCALE,
 FOR ILLUSTRATIVE PURPOSES ONLY"

Development Services Department
 City of San Antonio

Site Plan

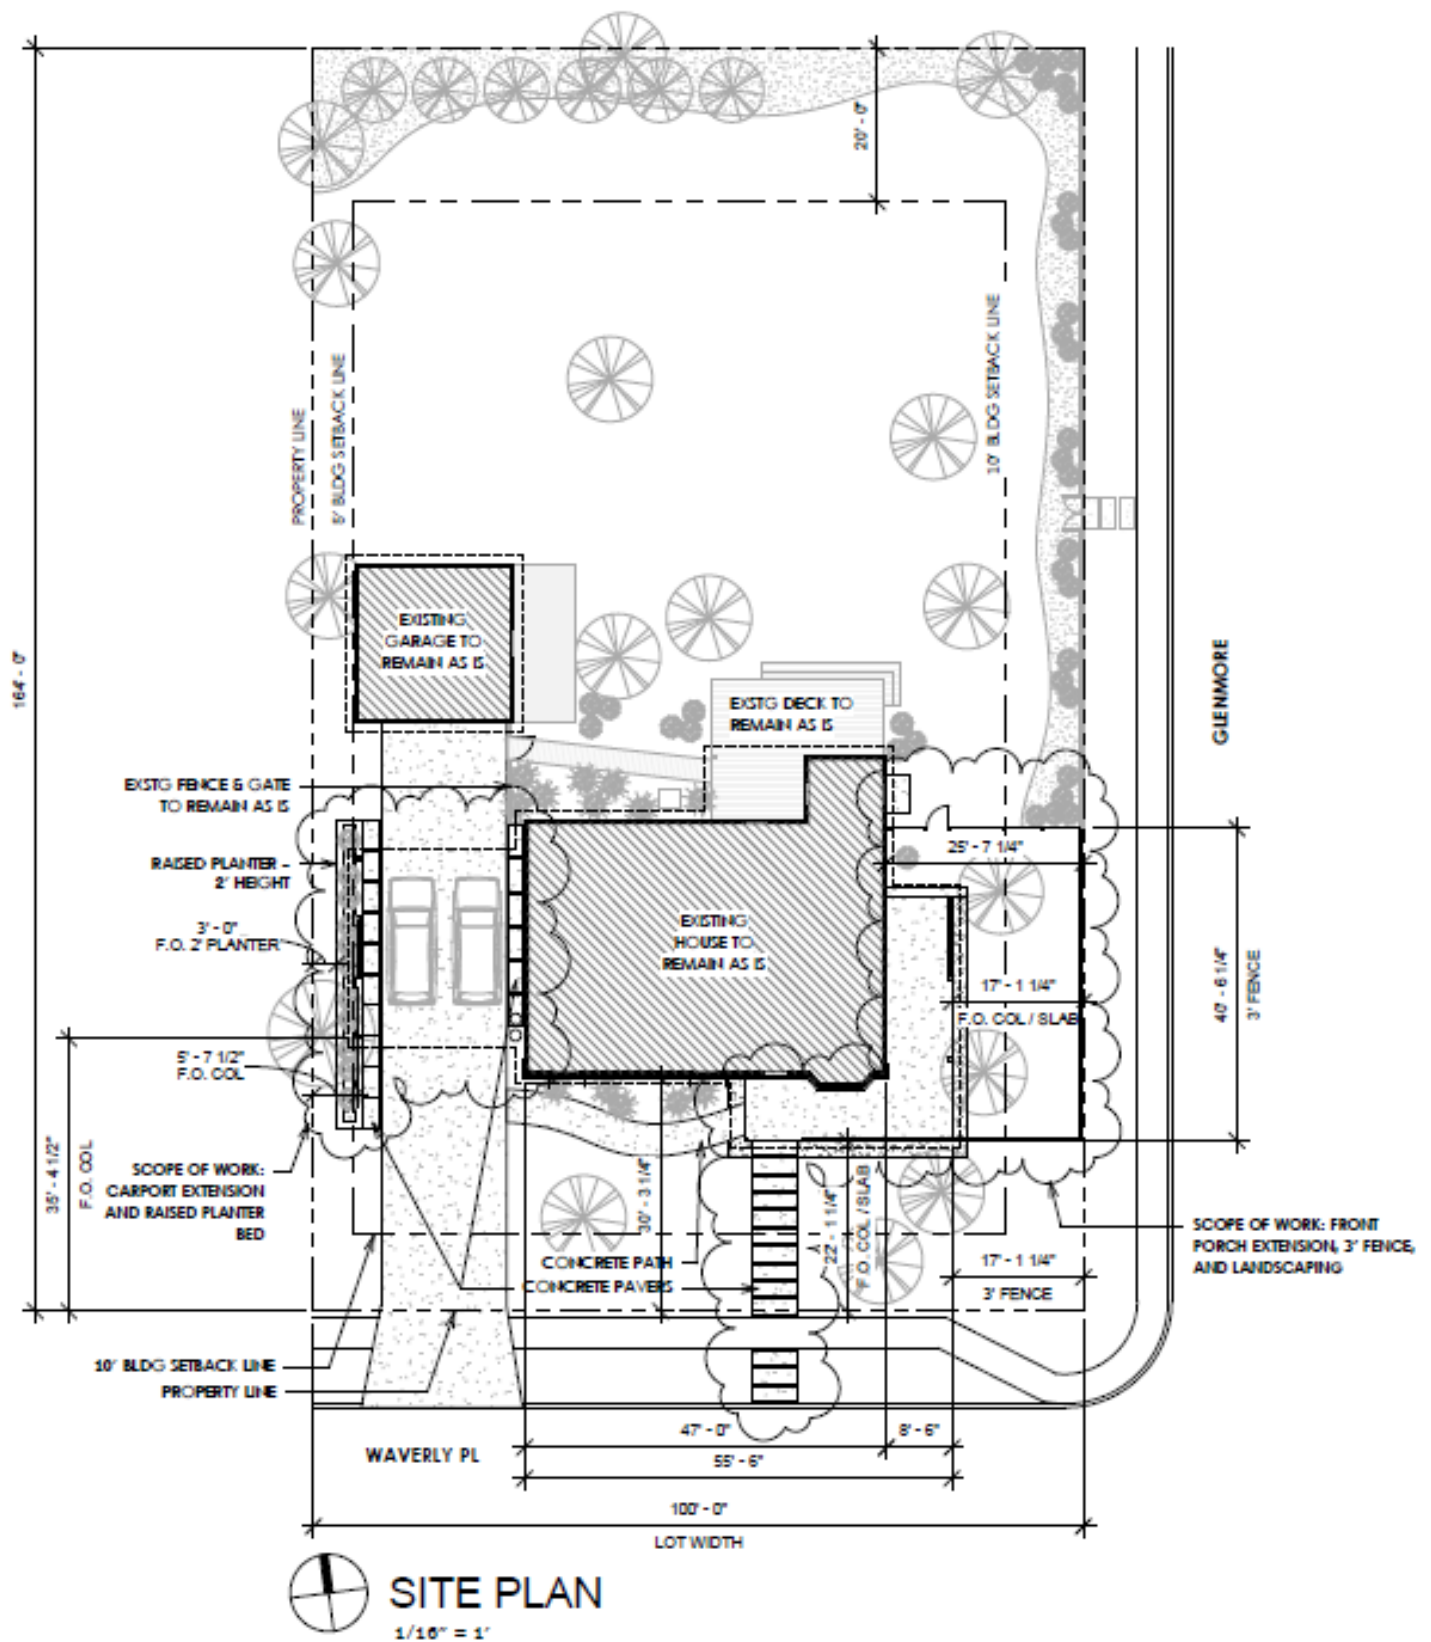

BOA-22-10300049

Subject Property: 1303 Waverly



Subject Property



Surrounding Area



Surrounding Area



Surrounding Area

