

1 inch equals 100 feet

Board of Adjustment **Notification Plan for** **Case No A-22-10300043**



- San Antonio City Limits
- Subject Property
- 200' Notification Boundary
- Council District: 5




"NOT TO SCALE,
 FOR ILLUSTRATIVE PURPOSES ONLY"

Development Services Department
 City of San Antonio

Site Plan

1714 RIVAS ST Lot 4 Block 10 3609

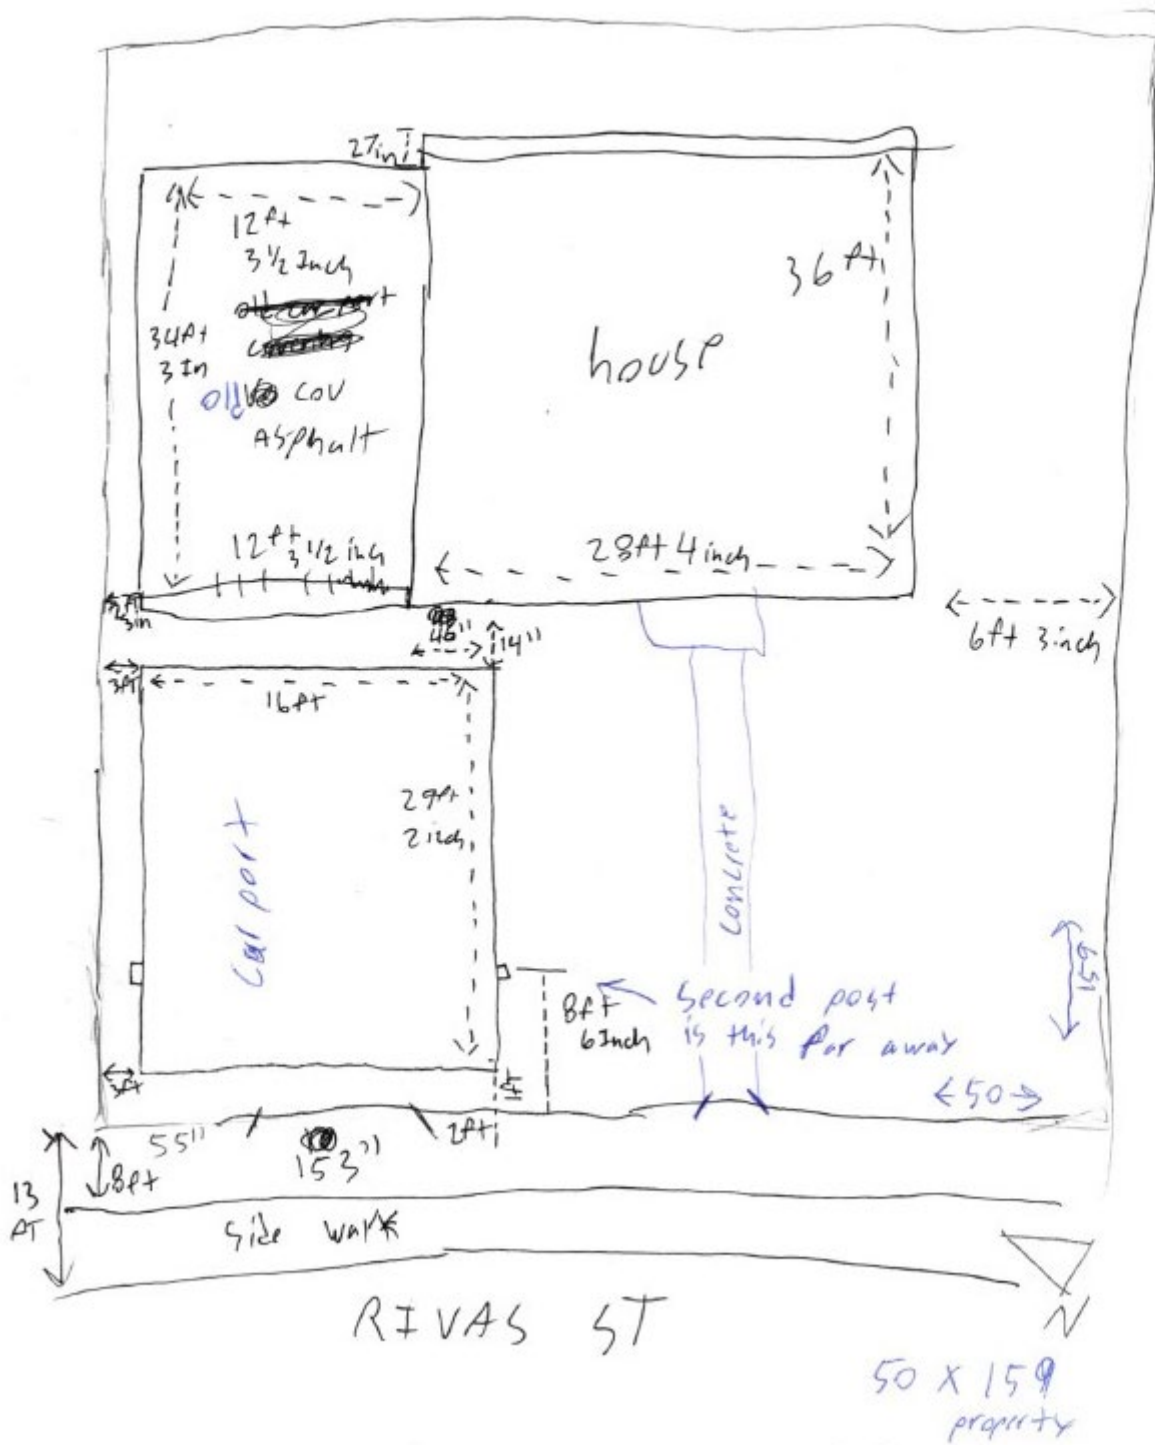

BOA-22-10300044

Subject Property: 1714 Rivas Street

Subject Property



Carport



Side Measurement



Front Measurement



Overhang Measurement



Surrounding Area



Surrounding Area



Surrounding Area

