

Board of Adjustment
Notification Plan for
Case No A-22-10300061



San Antonio City Limits

Subject Property

200' Notification Boundary


Council District: 5



"NOT TO SCALE,
 FOR ILLUSTRATIVE PURPOSES ONLY"

Development Services Department
 City of San Antonio

Site Plan

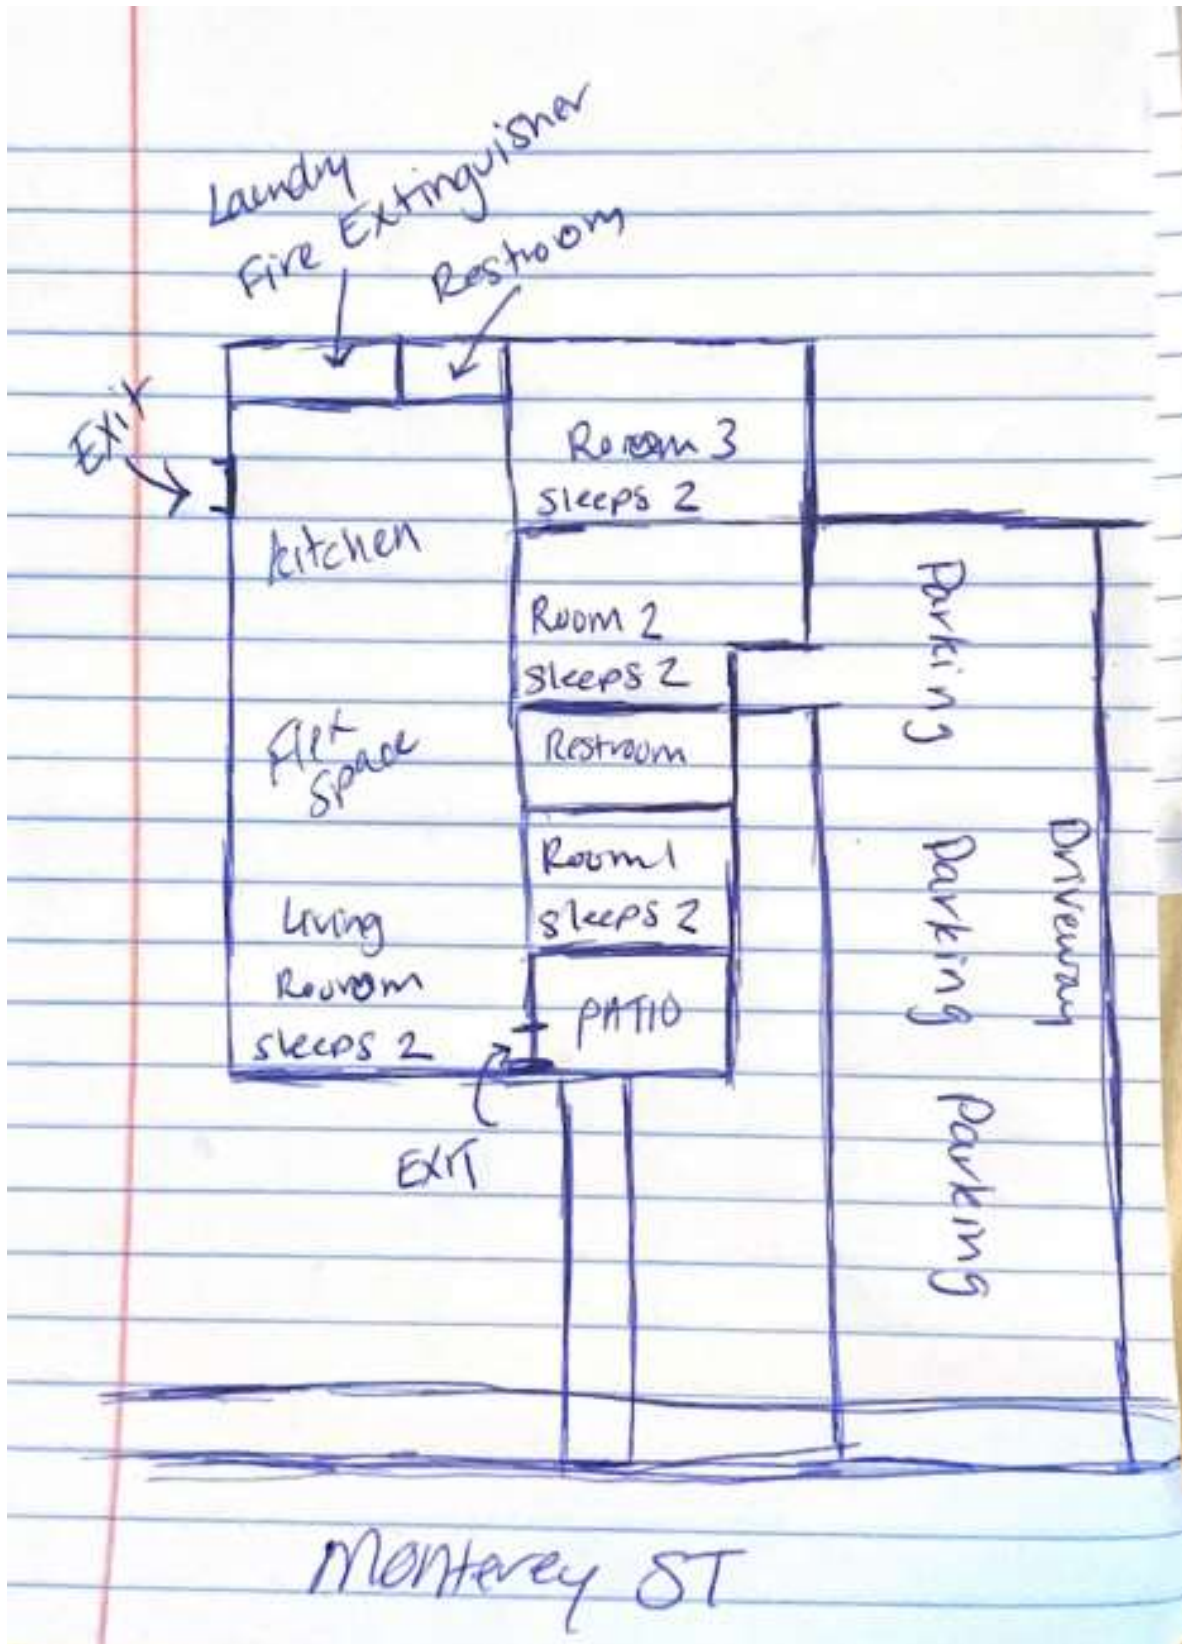

Short Term Rental Permits in Vicinity



Front Entrance



East Side



West Side



East Side Across Street



West Side Across Street

