

1 inch equals 100 feet

Board of Adjustment **Notification Plan for** **Case No A-22-10300050**




- San Antonio City Limits
- Subject Property
- 200' Notification Boundary
- Council District: 1



"NOT TO SCALE,
 FOR ILLUSTRATIVE PURPOSES ONLY"

Development Services Department
 City of San Antonio

Site Plan

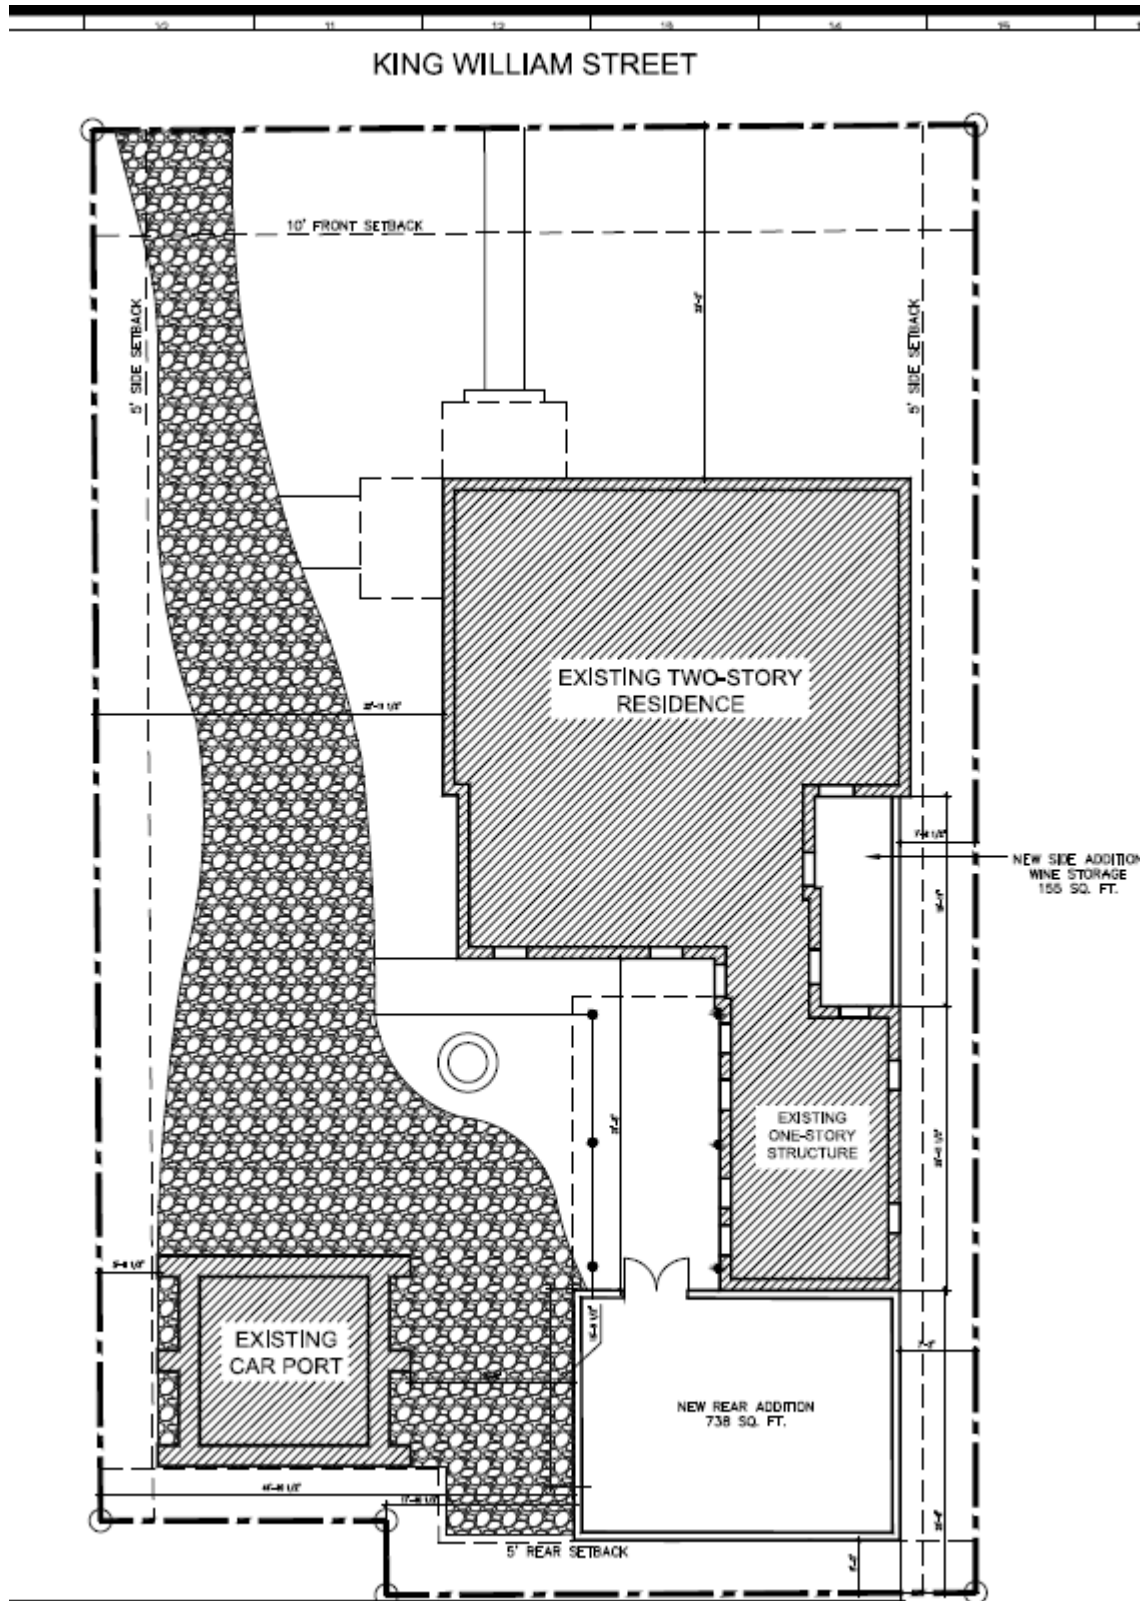

BOA-22-10300050

Subject Property: 236 King William

Subject Property



Proposed Development Site



Proposed Development Site



Proposed Development Site



Surrounding Views



Surrounding Views



Surrounding Views

