

1 inch equals 100 feet

Board of Adjustment **Notification Plan for** **Case No A-22-10300060**



- San Antonio City Limits
- Subject Property
- 200' Notification Boundary
- Council District: 1




"NOT TO SCALE,
FOR ILLUSTRATIVE PURPOSES ONLY"

Development Services Department
City of San Antonio

ALLEY

 = 8' wood privacy fence

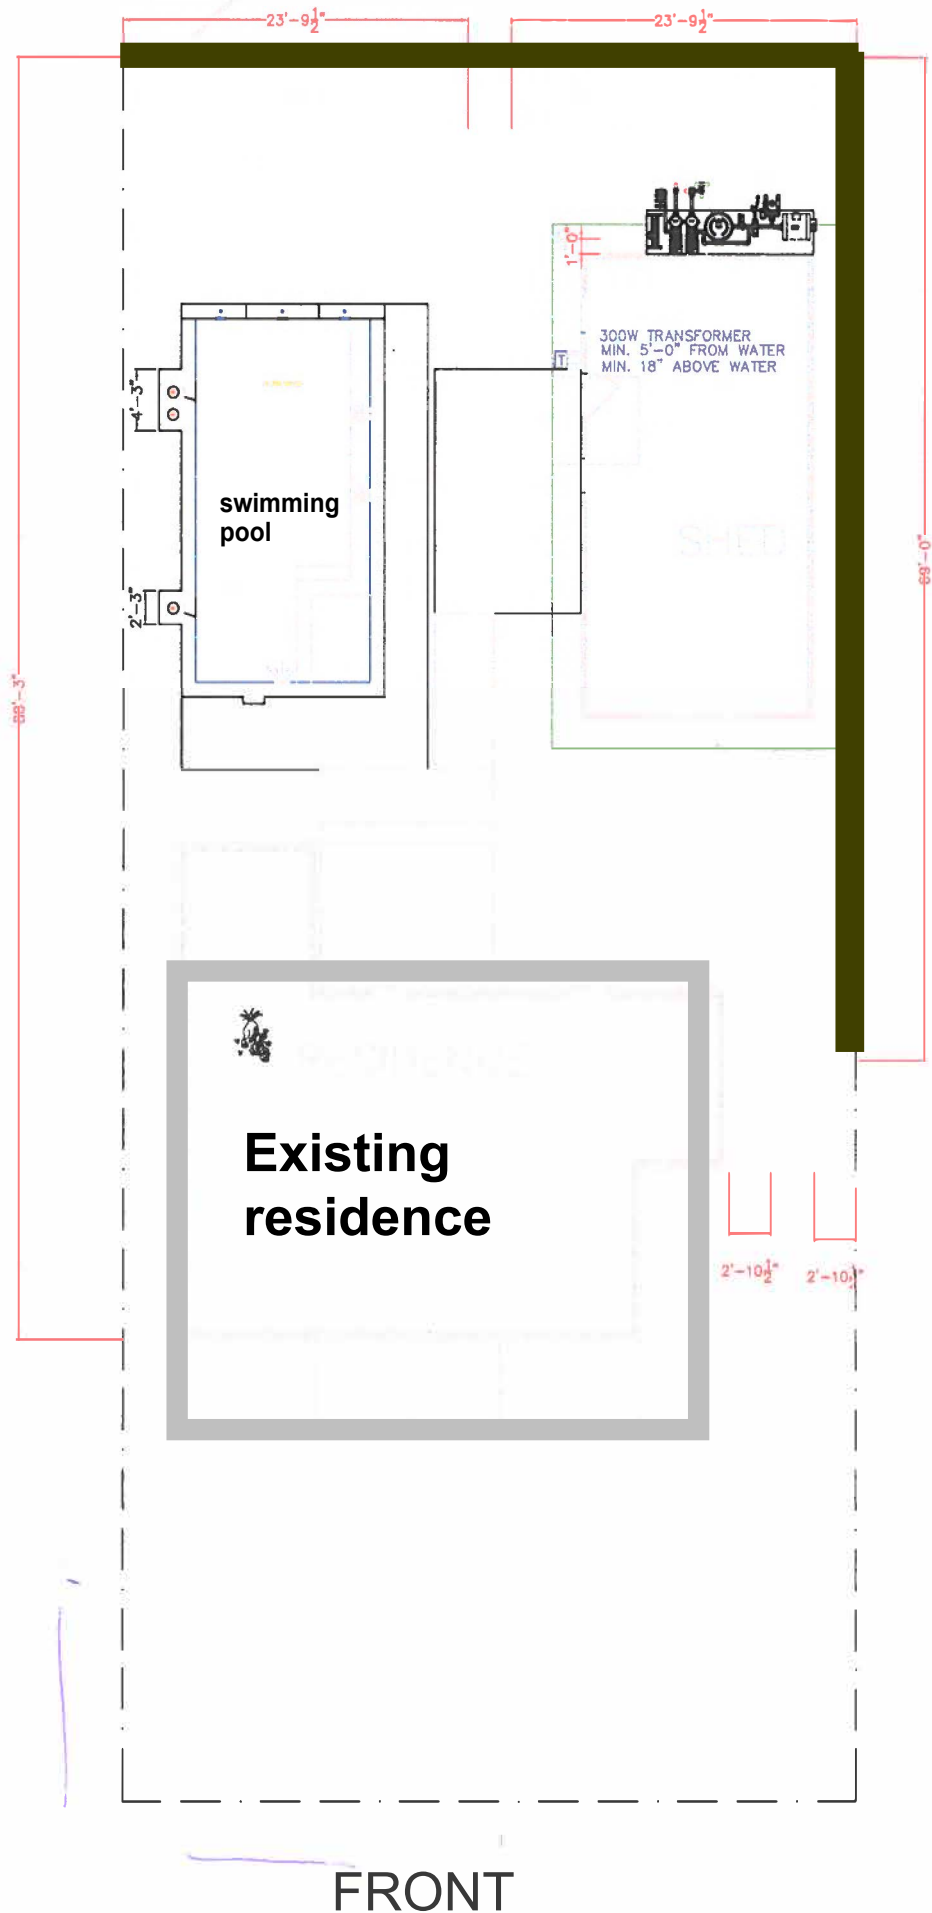

BOA-22-10300060

Subject Property: 1423 Santa Anna



New wood privacy fence



Side fence



Swimming pool on the property



Surrounding Area



Surrounding area

