


Board of Adjustment **Notification Plan for** **Case No A-22-10300068**



San Antonio City Limits
 Subject Property
 200' Notification Boundary
 Council District: 2

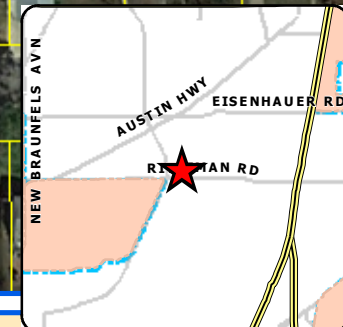


1 inch equals 100 feet

"NOT TO SCALE,
 FOR ILLUSTRATIVE PURPOSES ONLY"

Development Services Department
 City of San Antonio

Site Plan

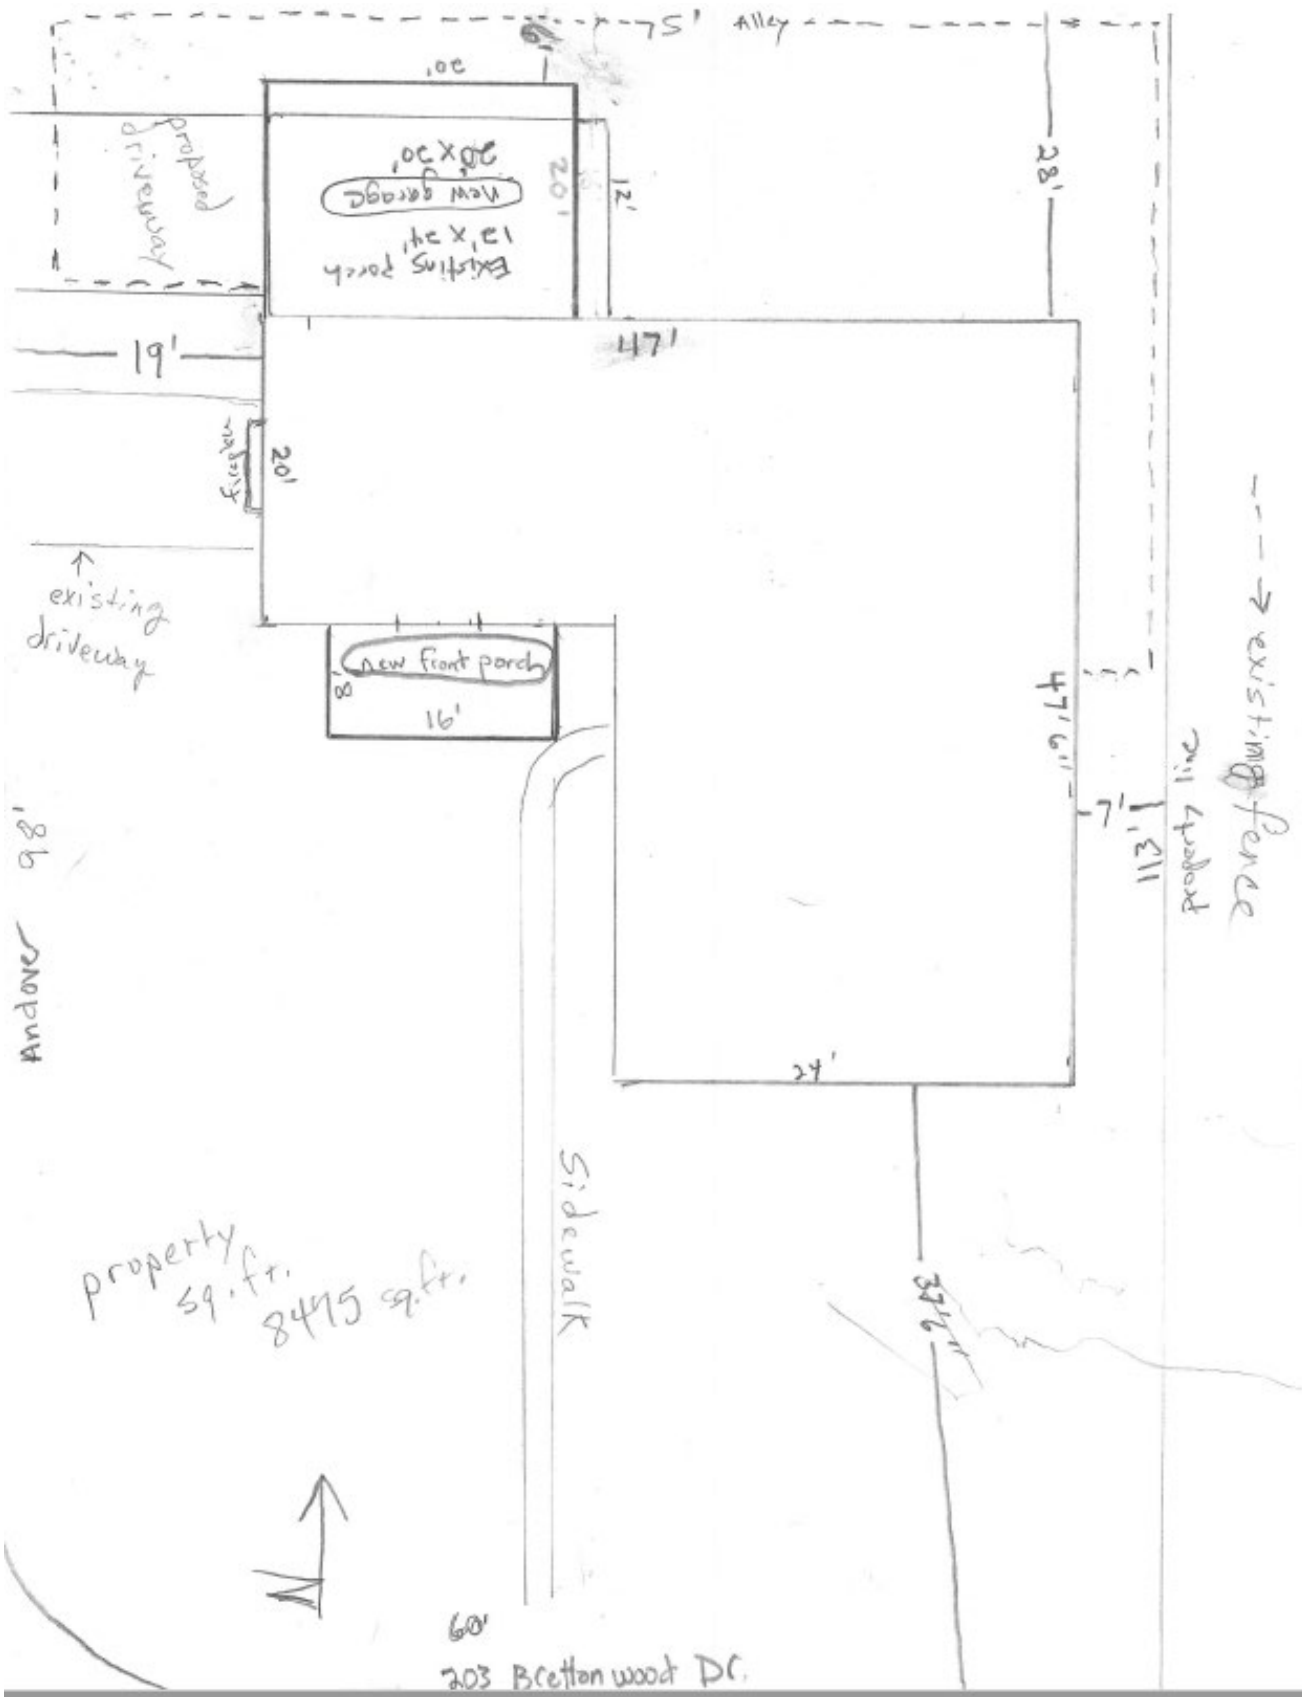

BOA-22-10300068

Subject Property: 203 Brettonwood Drive

Subject Property



Driveway Measurement



Rear Yard



Subject Property



Subject Property



Alleyway Fence



Rear Yard

