

Board of Adjustment **Notification Plan for** **Case No A-22-10300070**




San Antonio City Limits
 Subject Property
 200' Notification Boundary
 Council District: 7



"NOT TO SCALE.
 FOR ILLUSTRATIVE PURPOSES ONLY"

Development Services Department
 City of San Antonio

Site Plan

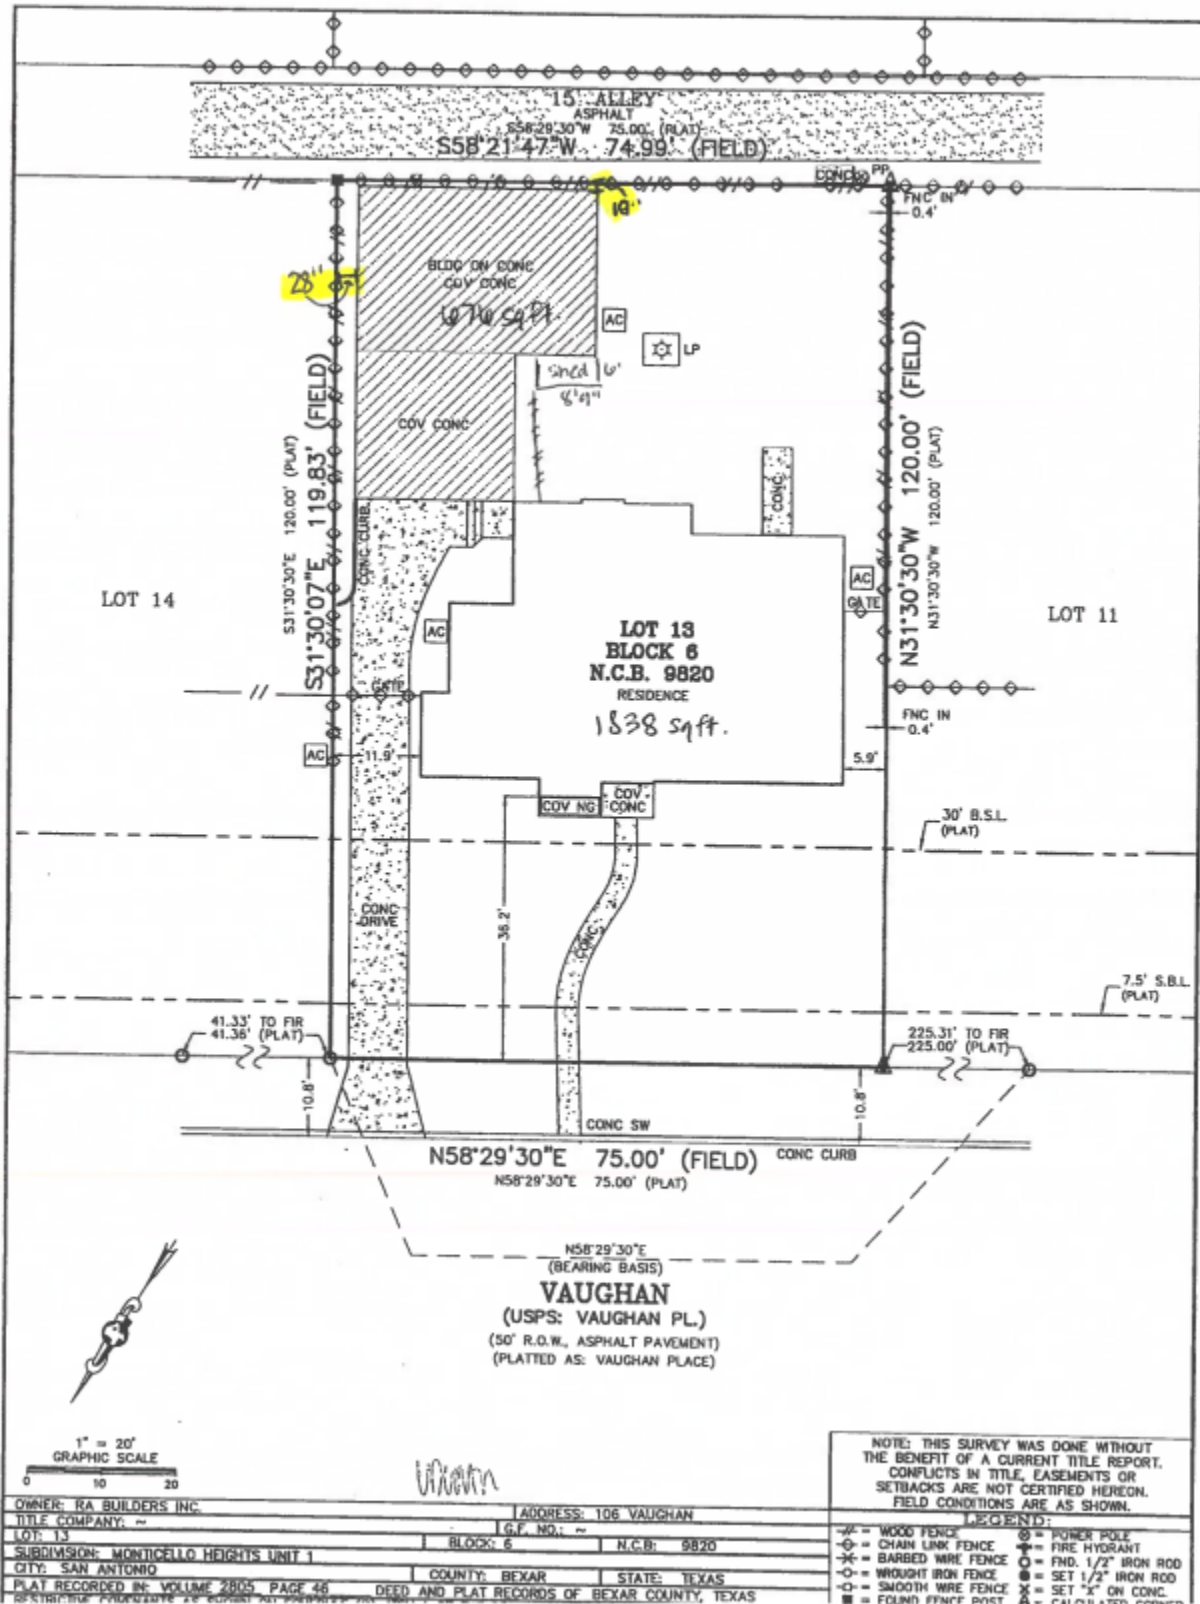

BOA-22-10300070

Subject Property: 106 Vaughan Place



Back of property (Alley)



Measurement



Back of Property (Alley)



Surrounding Area

