

1 inch equals 100 feet

Board of Adjustment **Notification Plan for** **Case No A-22-10300090**



San Antonio City Limits



Subject Property



200' Notification Boundary




Council District: 1

"NOT TO SCALE,
 FOR ILLUSTRATIVE PURPOSES ONLY"

Development Services Department
 City of San Antonio

Site Plan

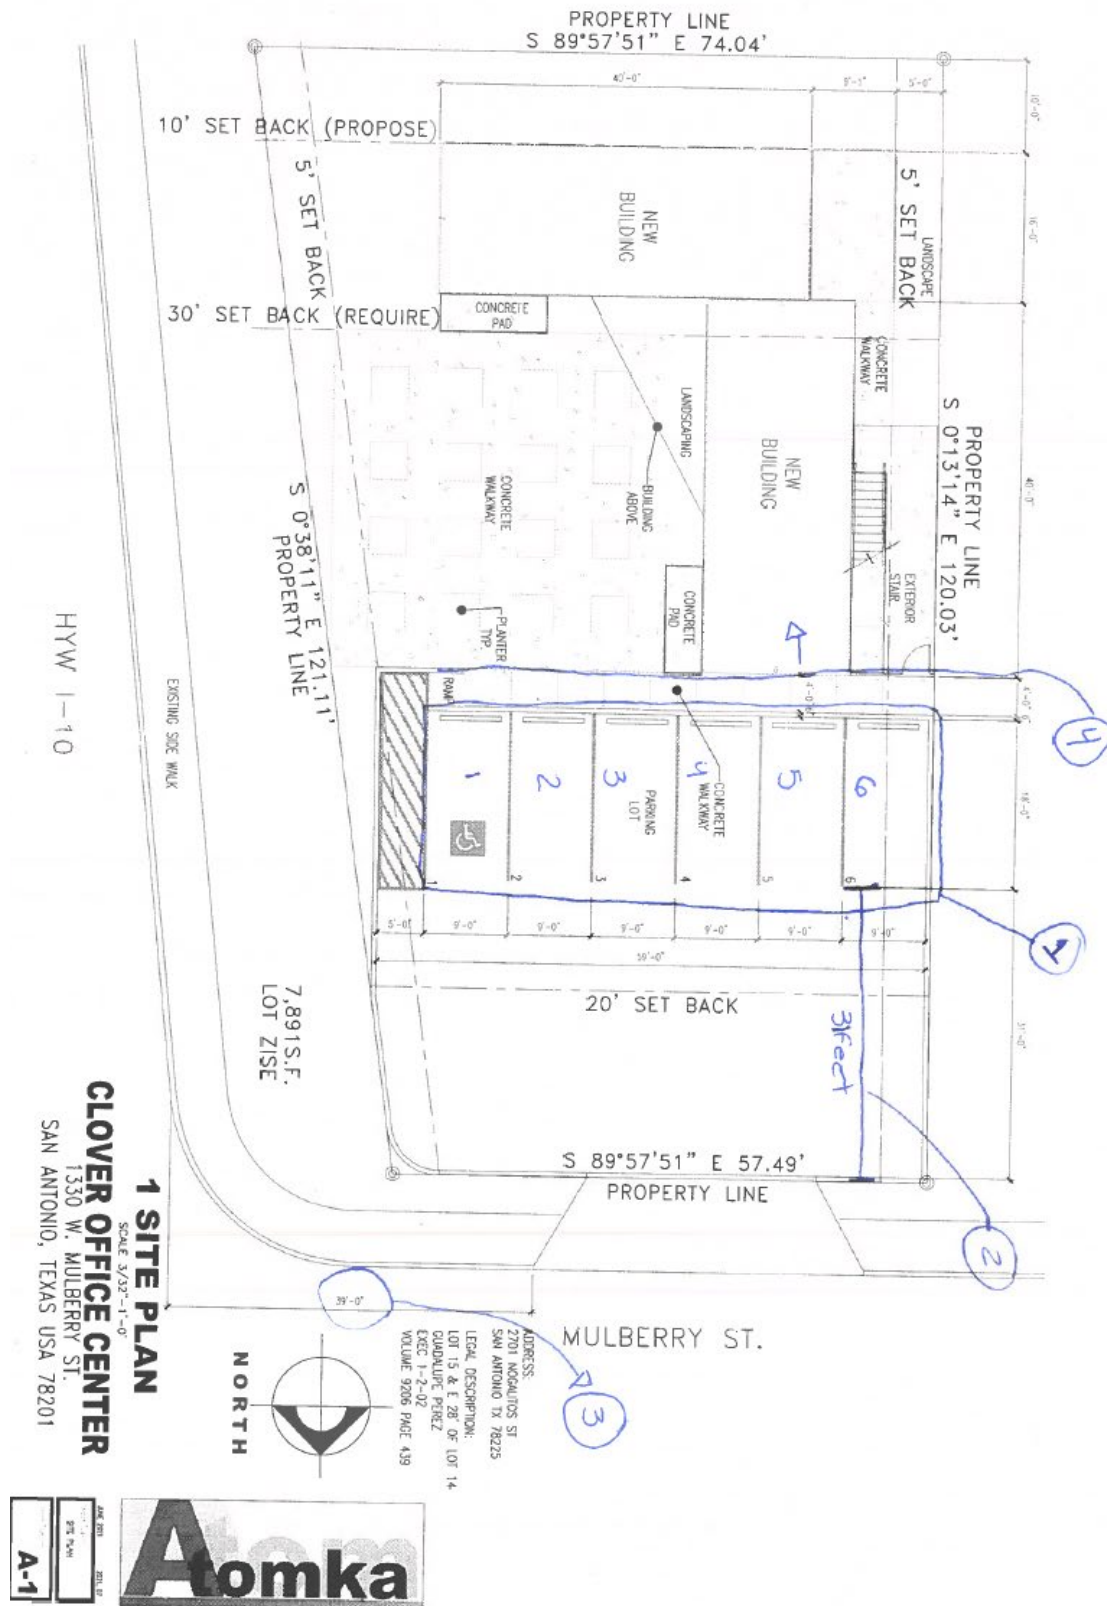

BOA-22-10300090

Subject Property: 1330 West Mulberry Avenue

Subject Property



Surrounding views



Surrounding views



Surrounding views

