


**Board of Adjustment**  
**Notification Plan for**  
**Case No A-22-10300080**



- San Antonio City Limits 
- Subject Property 
- 200' Notification Boundary 
- Council District: 4

1 inch equals 100 feet  
 "NOT TO SCALE,  
 FOR ILLUSTRATIVE PURPOSES ONLY"  
 Designated Services Department  
 City of San Antonio

# Site Plan

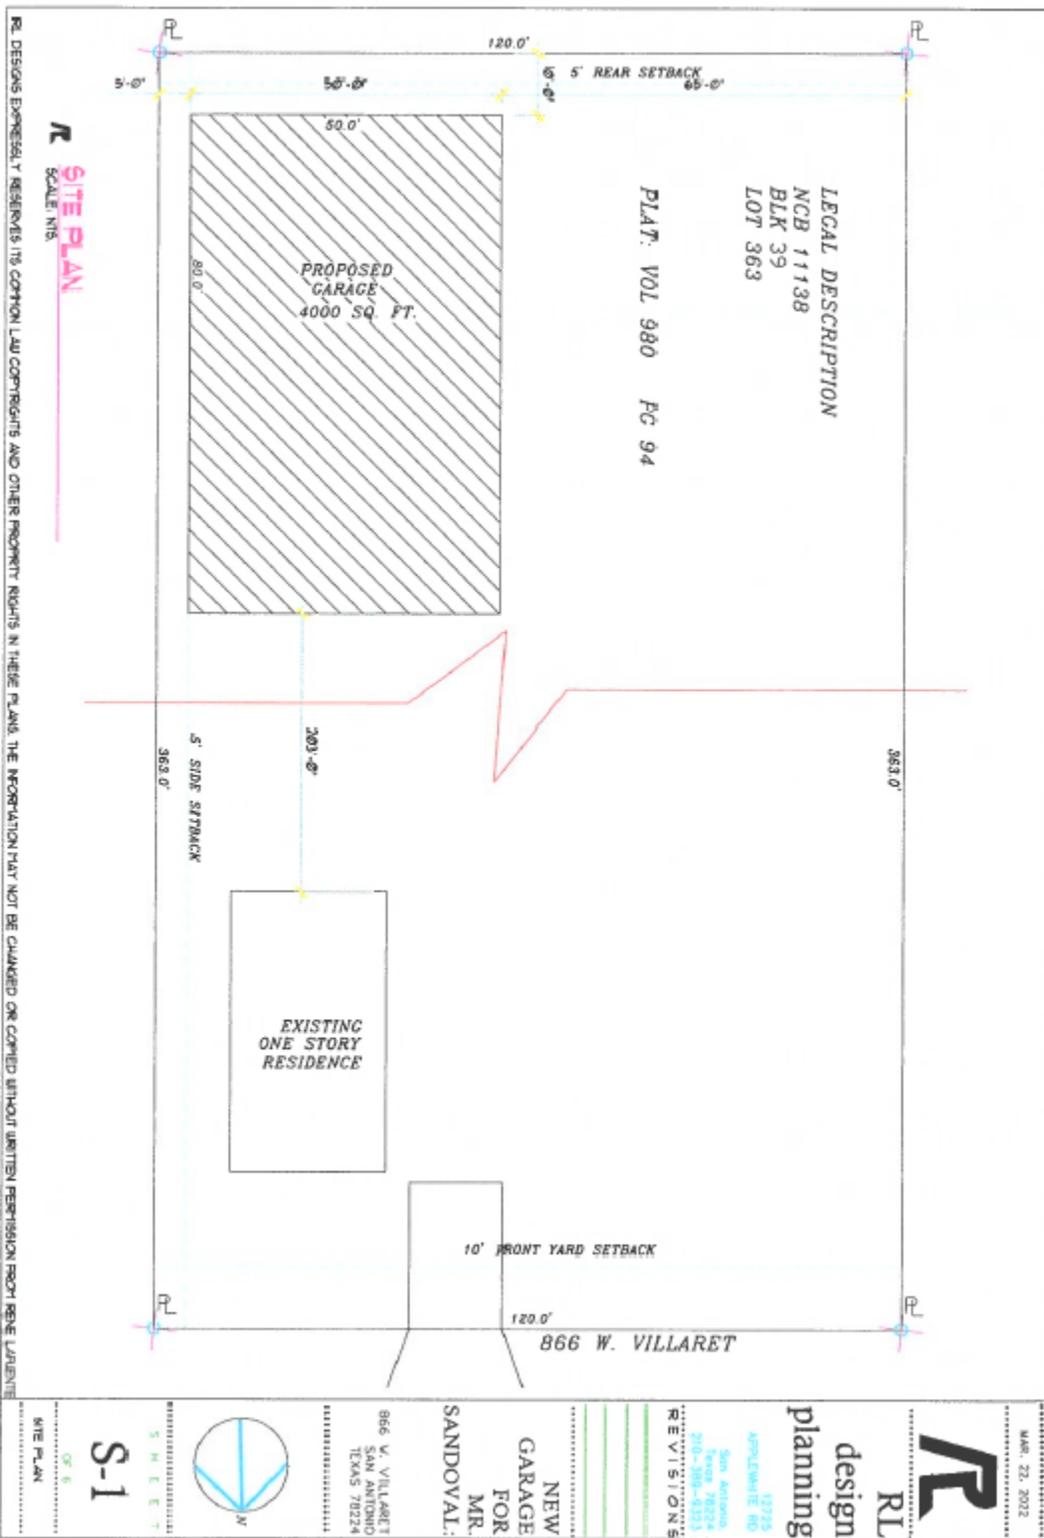

RL DESIGNS EXPRESSLY RESERVES ITS COMMON LAW COPYRIGHTS AND OTHER PROPERTY RIGHTS IN THESE PLANS. THE INFORMATION MAY NOT BE CLONED OR COPIED WITHOUT WRITTEN PERMISSION FROM RENE LAURENTE

**BOA-22-10300080**

**Subject Property: 866 W Villaret**



**Side of Subject Property**



**Surrounding Area**



**Surrounding Area**

