

**Board of Adjustment**  
**Notification Plan for**  
**Case No A-22-10300102**




San Antonio City Limits  
 Subject Property  
 200' Notification Boundary  
 Council District 2



"NOT TO SCALE,  
 FOR ILLUSTRATIVE PURPOSES ONLY"

Development Services Department  
 City of San Antonio

# Site Plan

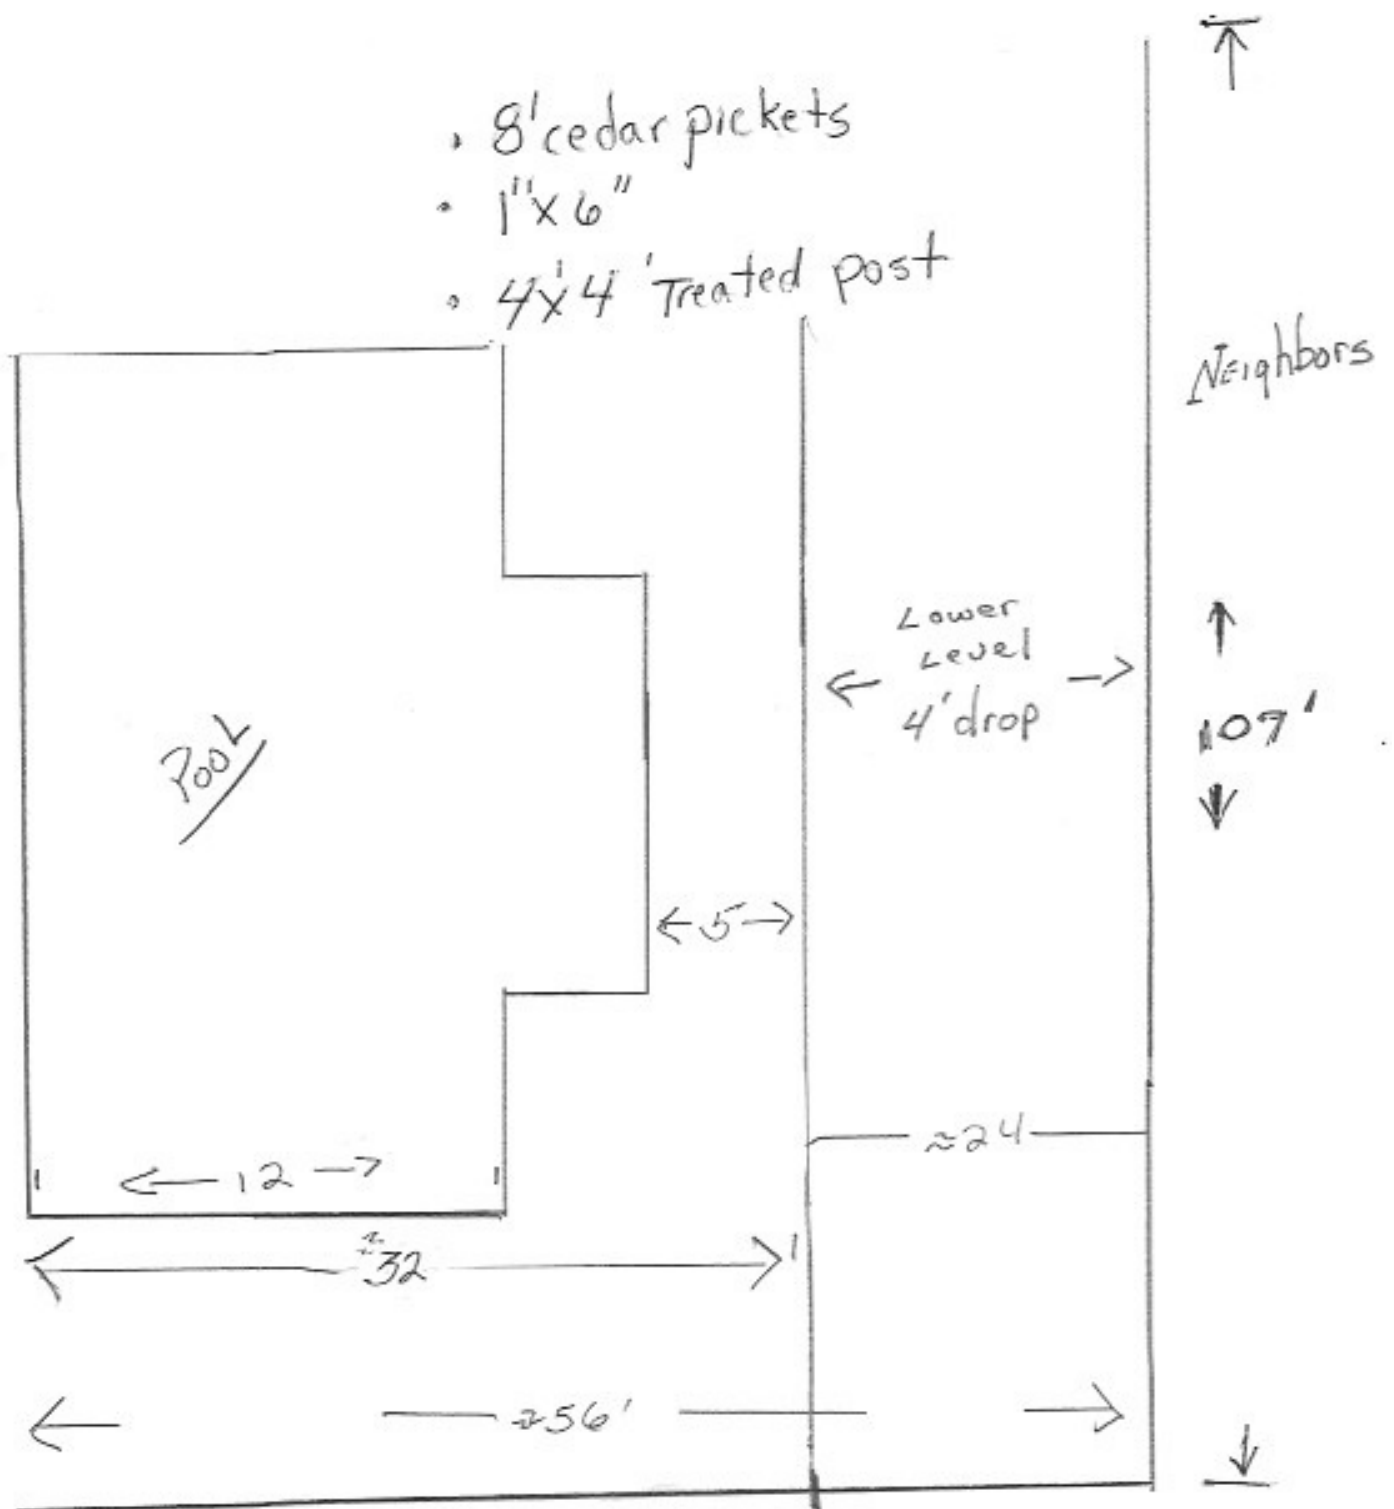



**BOA-22-10300102**

**Subject Property: 407 Parland**



**Subject Property**





**Surrounding Area**



**Surrounding Area**

