


Board of Adjustment **Notification Plan for** **Case No A-22-10300091**

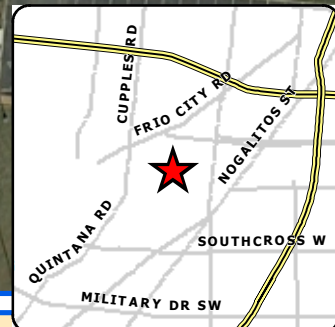

San Antonio City Limits
 Subject Property
 200' Notification Boundary
 Council District: 5




1 inch equals 100 feet

"NOT TO SCALE,
 FOR ILLUSTRATIVE PURPOSES ONLY"

Development Services Department
 City of San Antonio

Site Plan

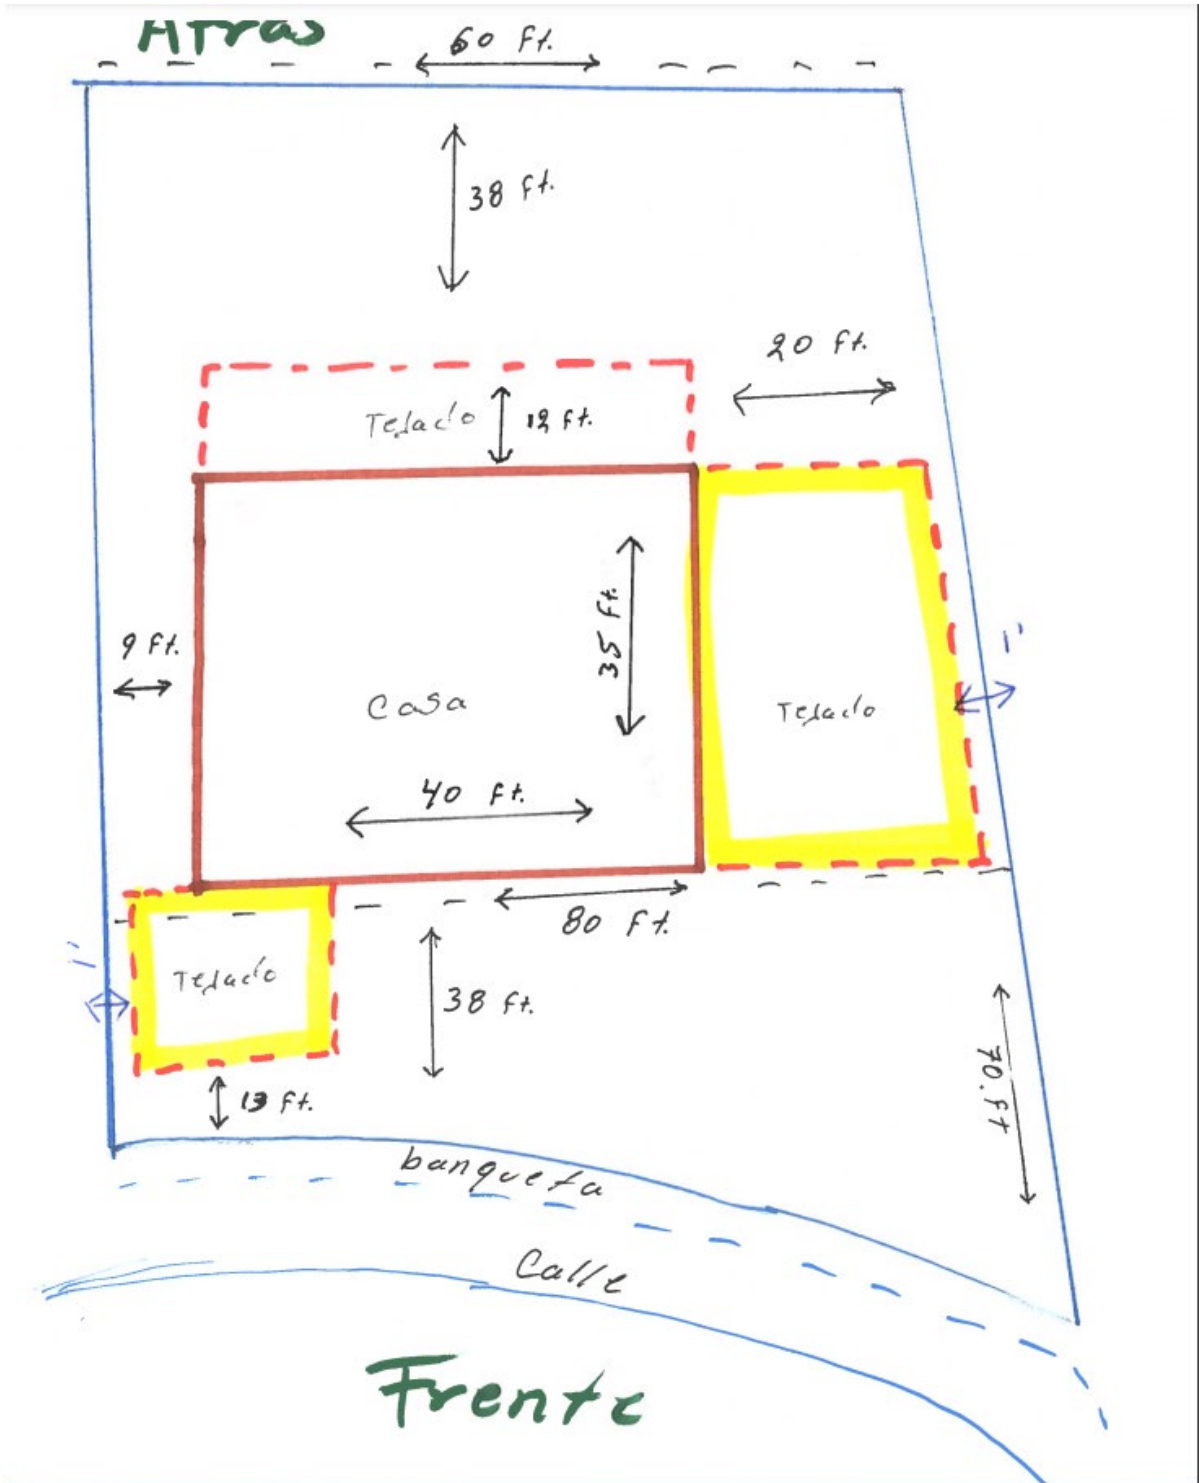

BOA-22-10300091

Subject Property: 134 Carthage

Subject Property



Alternate View of Subject Property



Structure Addition and 8' Fence



Attachment of Structure



Carport Measurement



Carport



Surrounding Areas



Surrounding Areas

