

# **Board of Adjustment** **Notification Plan for** **Case No A-22-10300093**



San Antonio City Limits  
 Subject Property  
 200' Notification Boundary  
 Council District: 1



"NOT TO SCALE,  
 FOR ILLUSTRATIVE PURPOSES ONLY"

Development Services Department  
 City of San Antonio



**PLOT PLAN**  
FOR BUILDING PERMITS

Address: 1307 W. Lynwood


Lot: \_\_\_\_\_

Block: \_\_\_\_\_

NCB: \_\_\_\_\_


 = 5'5" wrought iron fence

REAR

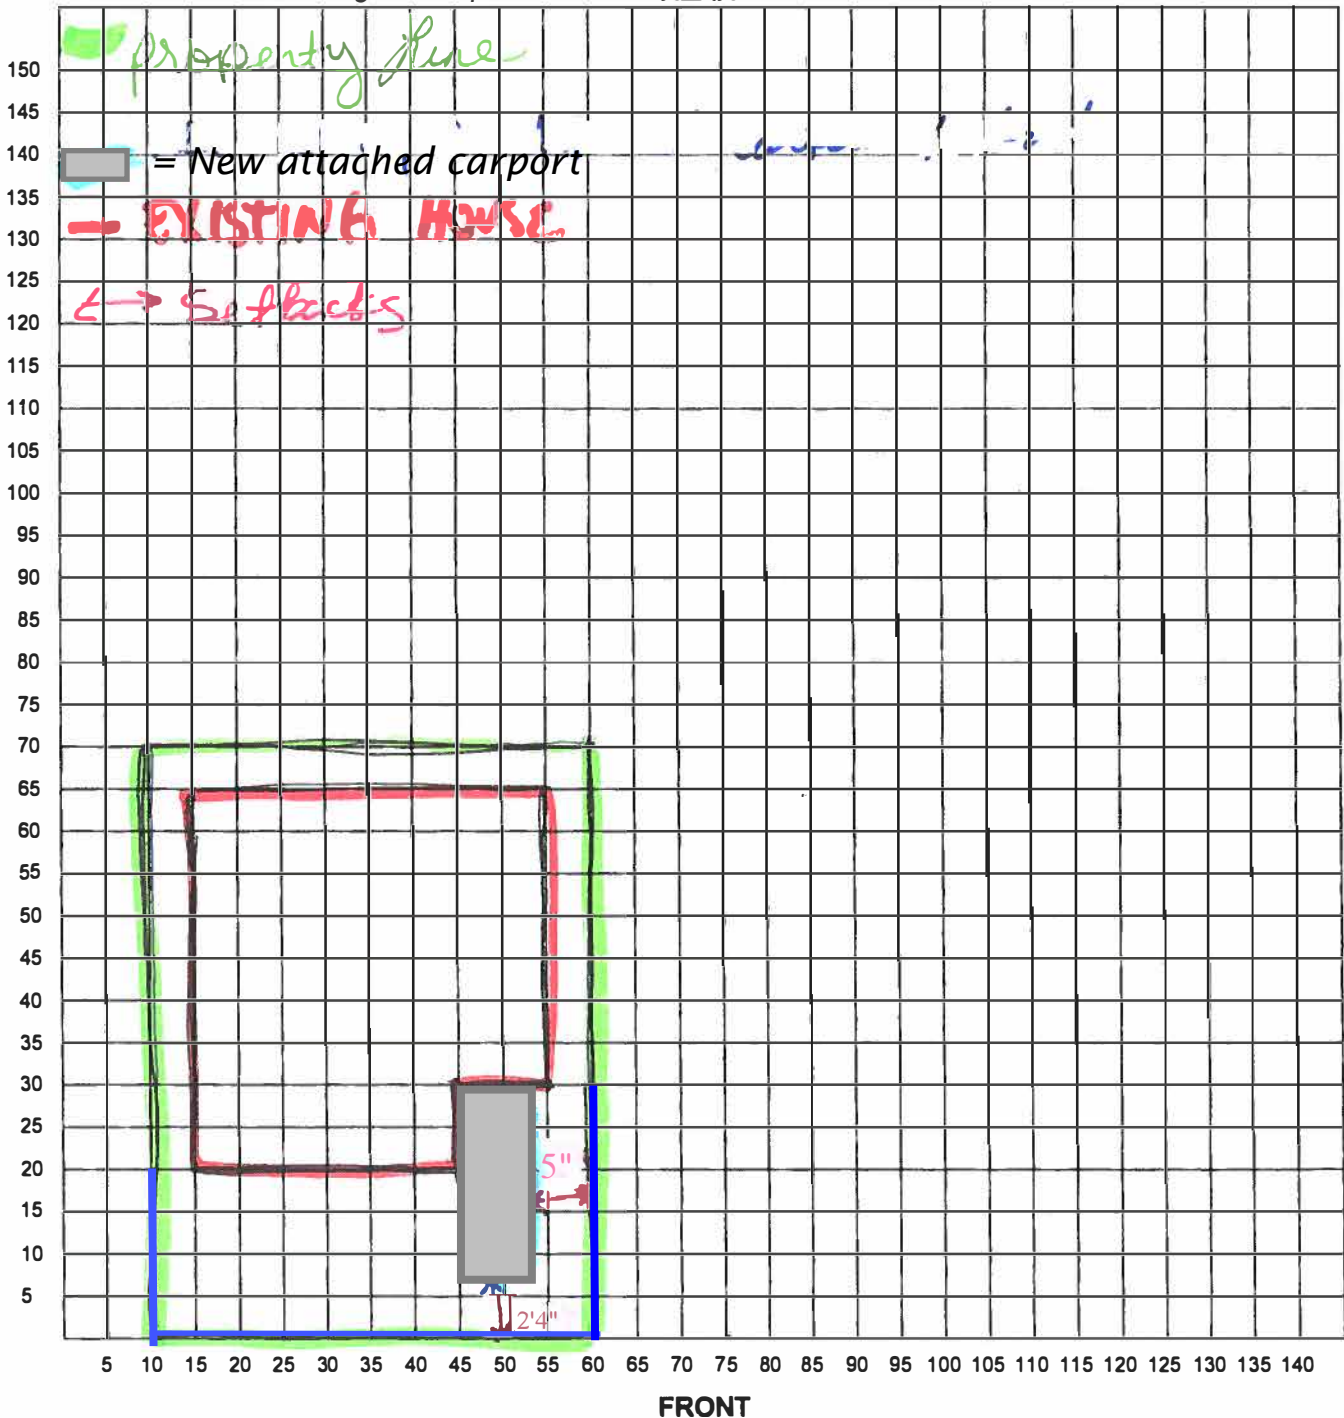

I certify that the above plot plan shows all improvements on this property and that there will be no construction over easements. I also certify that I will build in compliance with the UDC and the 2015 IRC.

Date: 4-26-22

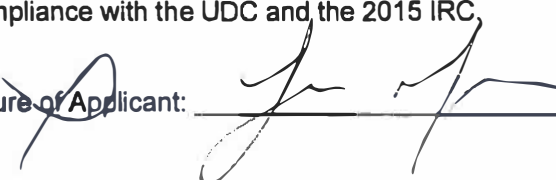
Signature of Applicant: 

**BOA-22-10300093**

**Subject Property: 1307 West Lynwood**



**Existing residence**

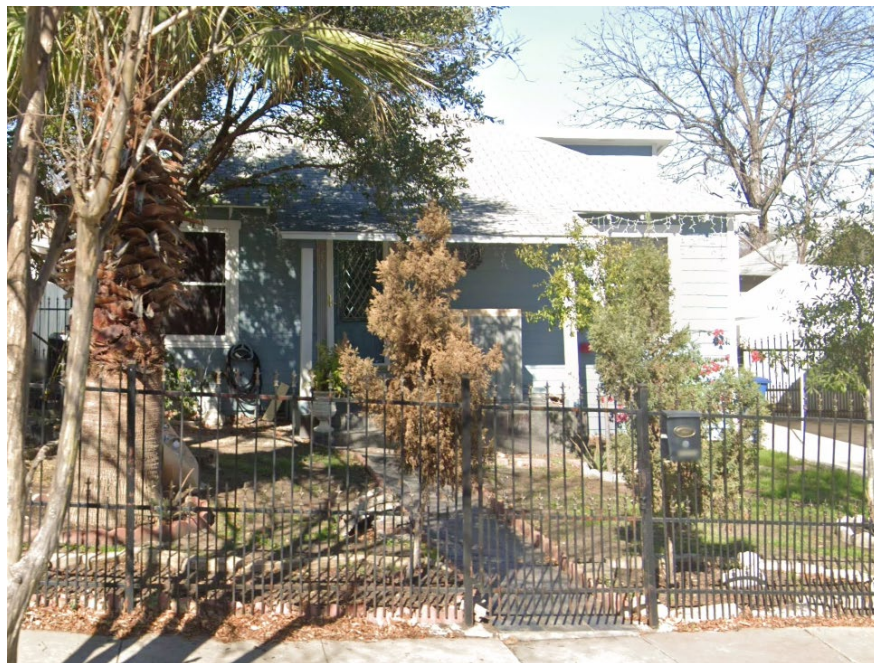



**Fence**



**Fence height and interior of carport**



**Surrounding Area**



**Surrounding area**

