



Board of Adjustment **Notification Plan for** **Case No A-22-10300094**



- San Antonio City Limits
- Subject Property
- 200' Notification Boundary
- Council District: 5



1 inch equals 100 feet

"NOT TO SCALE,
 FOR ILLUSTRATIVE PURPOSES ONLY"

Development Services Department
 City of San Antonio

PLOT PLAN
FOR BUILDING PERMITS


Address: 565 N SAJMANU BL

Lot: 6 & 7

Block: 8

NCB: 82 96

REAR

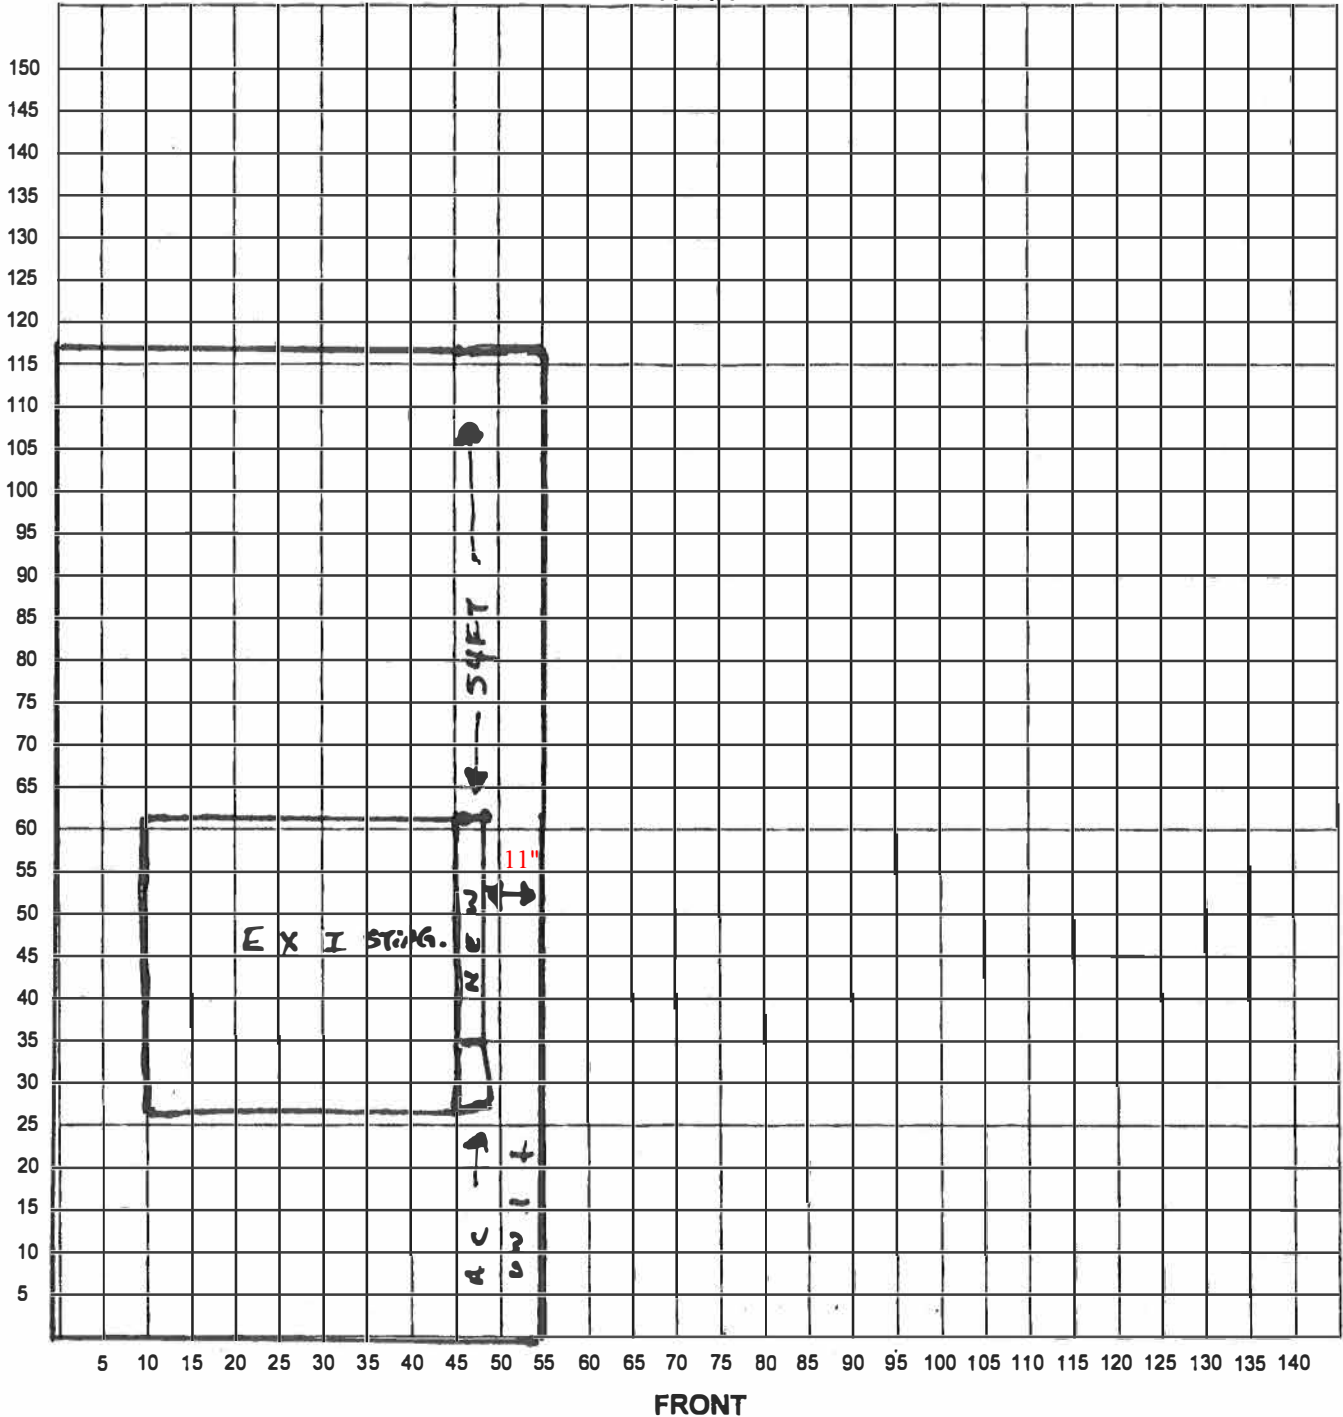

I certify that the above plot plan shows all improvements on this property and that there will be no construction over easements. I also certify that I will build in compliance with the UDC and the 2015 IRC.

Date: _____


Signature of Applicant: _____

BOA-22-10300094

Subject Property: 565 North San Manuel



Addition in relation to side property line

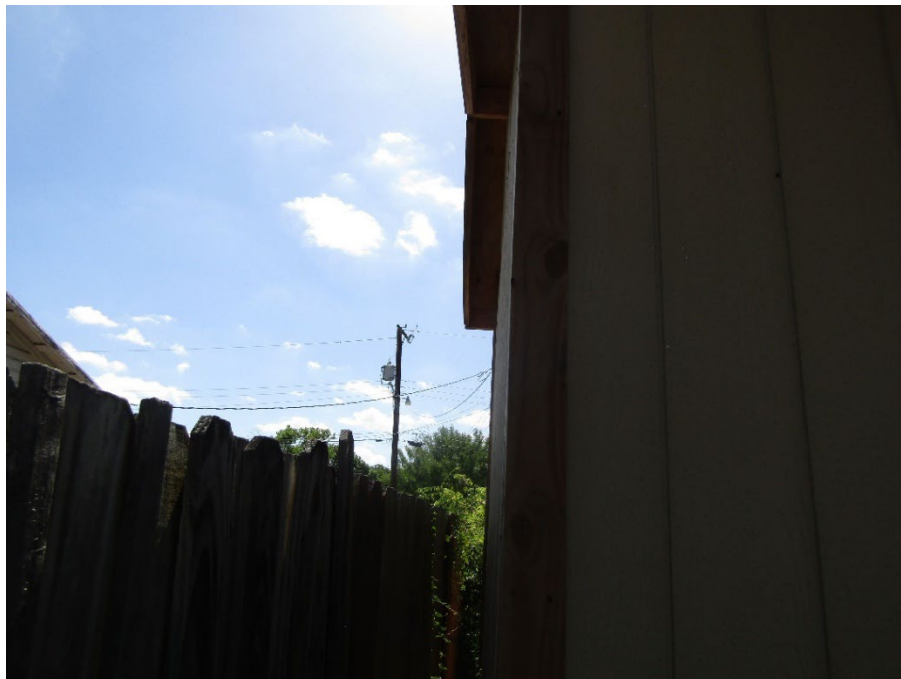

Surrounding Area



Surrounding area

