

Board of Adjustment **Notification Plan for** **Case No A-22-10300099**



San Antonio City Limits

Subject Property

200' Notification Boundary


Council District: 3



"NOT TO SCALE,
 FOR ILLUSTRATIVE PURPOSES ONLY"

Development Services Department
 City of San Antonio

Site Plan

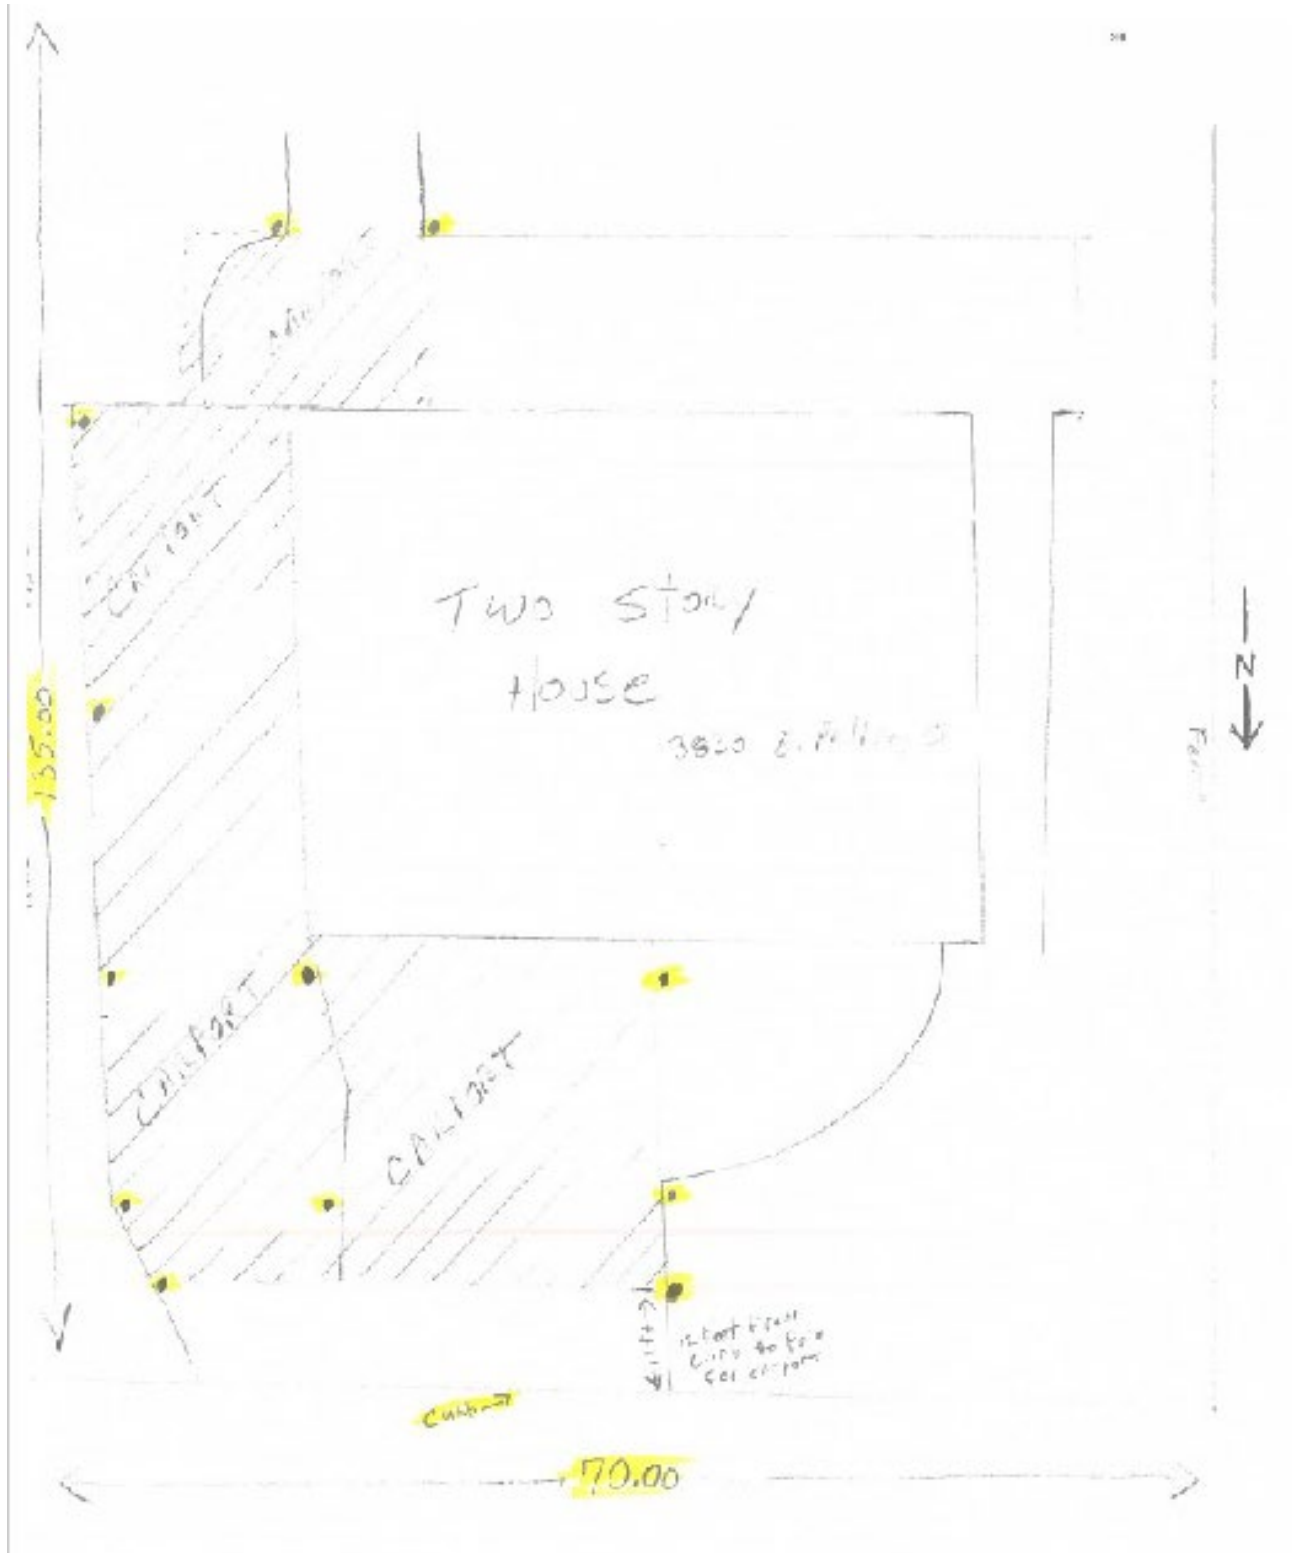

BOA-22-10300099

Subject Property: 3830 East Palfrey Street

Subject Property/Carport



Carport Side



Surrounding Area



Surrounding Area

