

1 inch equals 100 feet

Board of Adjustment **Notification Plan for** **Case No A-22-10300133**




San Antonio City Limits
 Subject Property
 200' Notification Boundary
 Council District 2



"NOT TO SCALE,
 FOR ILLUSTRATIVE PURPOSES ONLY"

Development Services Department
 City of San Antonio

Site Plan

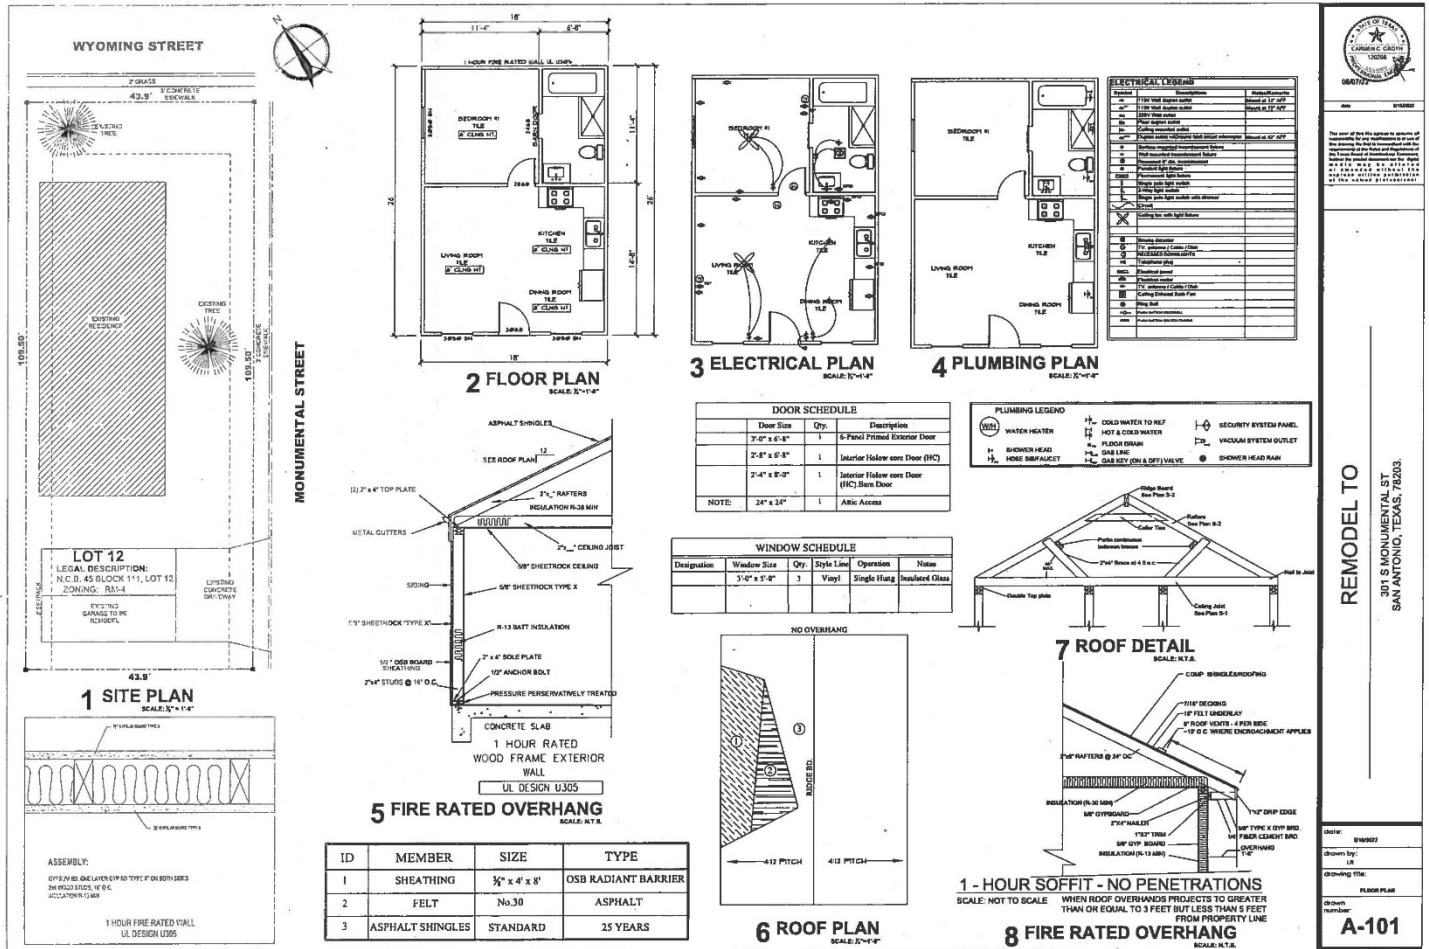

BOA-22-10300133

Subject Property: 301 S Monumental



Detached Accessory Structure



Rear setback from property line



Side setback from property line



Overhang



Surrounding Area



Surrounding Area



Surrounding Area

