

Board of Adjustment **Notification Plan for** **Case No A-22-10300144**



San Antonio City Limits



Subject Property



200' Notification Boundary




Council District: 1

"NOT TO SCALE,
FOR ILLUSTRATIVE PURPOSES ONLY"

Development Services Department
City of San Antonio

Site Plan

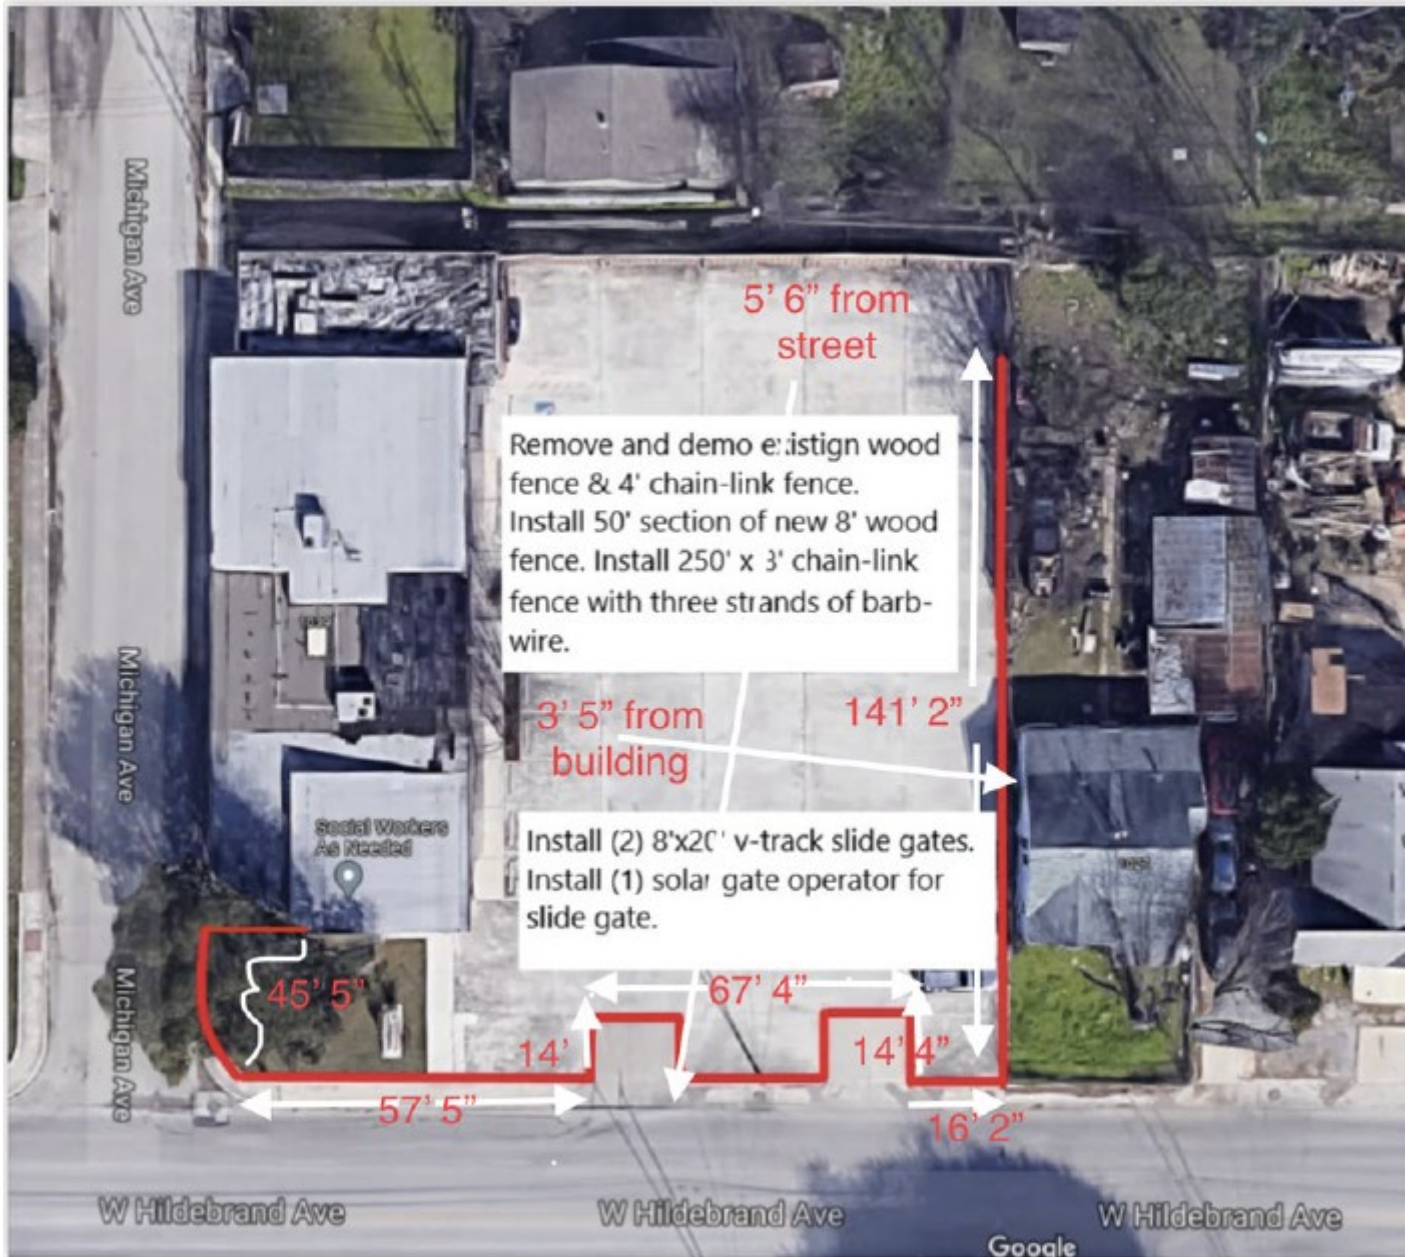

BOA-22-10300144

Subject Property: 1039 West Hildebrand

Subject Property



Current Fence



View from Street



Alternate View of Fence



Surrounding Area



Surrounding Area

