

1 inch equals 100 feet

Board of Adjustment **Notification Plan for** **Case No A-22-10300120**



- San Antonio City Limits
- Subject Property
- 200' Notification Boundary
- Council District: 1




"NOT TO SCALE,
 FOR ILLUSTRATIVE PURPOSES ONLY"

Development Services Department
 City of San Antonio

Site Plan

Site Plan
Scale: 1" = 20'-0"

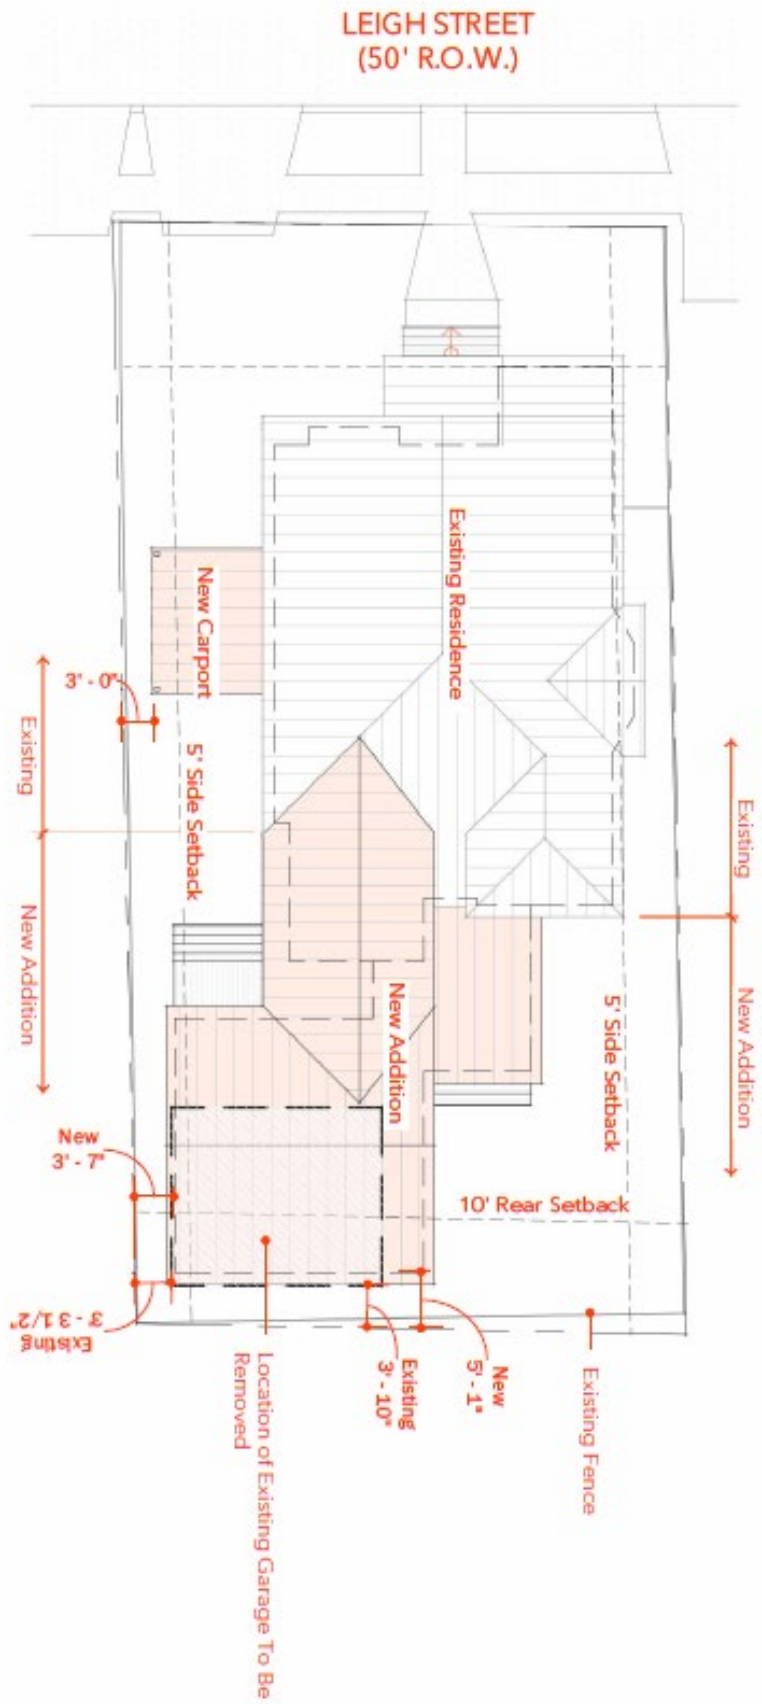

BOA-22-10300120

Subject Property: 315 Leigh Street

Subject Property



Subject Property Alternate



Proposed Development Site



Proposed Development Site



Surrounding Area



Surrounding Area



Surrounding Area

